


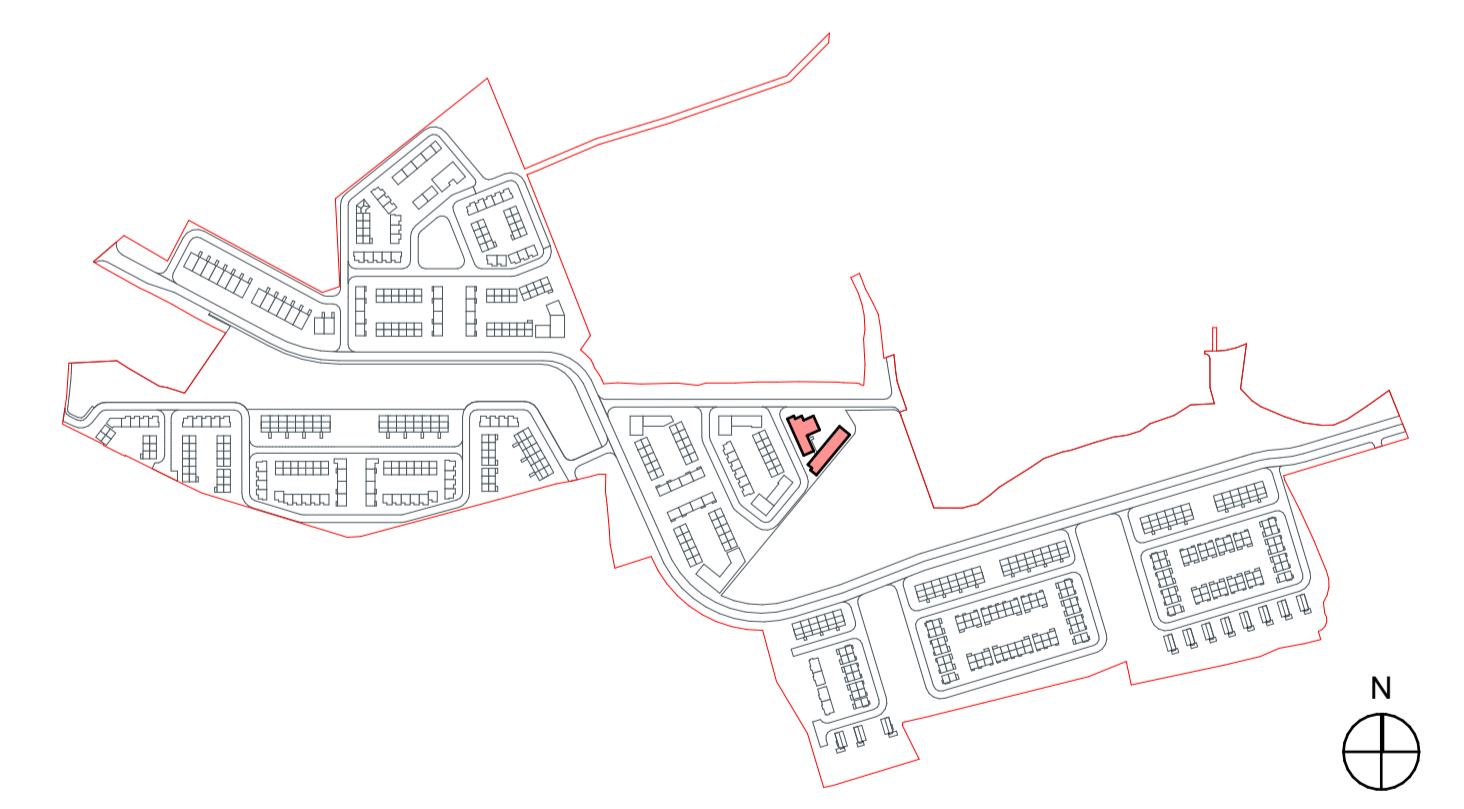

Schedule				
Unit Number	Floor	Type	M2	SUH: DSINA Mini Area
Apt01	GF Ground Floor	1 bed apt	54.35	45.00
Apt02	GF Ground Floor	1 bed apt	54.35	45.00
Apt03	GF Ground Floor	2 beds apt (4 P)	79.86	73.00
Apt04	GF Ground Floor	2 beds apt (4 P)	82.88	73.00
Apt05	GF Ground Floor	1 bed apt	55.20	45.00
Apt06	GF Ground Floor	1 bed apt	55.75	45.00
Apt07	GF Ground Floor	2 beds apt (4 P)	75.60	73.00
Apt08	GF Ground Floor	2 beds apt (4 P)	84.81	73.00
Apt09	01 First Floor	1 bed apt	49.53	45.00
Apt10	01 First Floor	1 bed apt	49.53	45.00
Apt11	01 First Floor	2 beds apt (4 P)	79.86	73.00
Apt12	01 First Floor	2 beds apt (4 P)	82.88	73.00
Apt13	01 First Floor	1 bed apt	49.53	45.00
Apt14	01 First Floor	1 bed apt	49.50	45.00
Apt15	01 First Floor	2 beds apt (4 P)	75.59	73.00
Apt16	01 First Floor	2 beds apt (4 P)	84.78	73.00
Apt17	02 2nd Floor	2 beds apt (4 P)	79.86	73.00
Apt18	02 2nd Floor	1 bed apt	49.53	45.00
Apt19	02 2nd Floor	2 beds apt (4 P)	82.88	73.00
Apt20	02 2nd Floor	2 beds apt (3 P)	68.98	63.00
Apt21	02 2nd Floor	2 beds apt (4 P)	84.78	73.00
Apt22	LF Lower Floor	2 beds apt (3 P)	69.78	63.00
Apt23	LF Lower Floor	2 beds apt (3 P)	69.79	63.00



1:100 01 First Floor

Transmittal Set ID	Transmittal Set Date	Change ID	Comments
01	01/07/2024	COO	Issue For Planning

RIAI Planning Application	DAVEY + SMITH ARCHITECTS
Layout ID: 2205-Oldcourt-PLA-Block C-03	Scale: 1:100 Job No: 2205
Project: LRD-Development at Oldcourt-Block C	Series: Planning Date: 03/09/2024
Drawing Name: 1st floor Plan Proposed	Status:

THIS DRAWING TO BE READ IN CONJUNCTION WITH RELEVANT CONSULTANTS DRAWINGS. NOTIFY ARCHITECTS OF ANY DISCREPANCIES. CHECK DIMENSIONS ON-SITE. USE FIGURE DIMENSIONS ONLY. COPYRIGHT RESERVED FOR DAVEY & SMITH ARCHITECTS LTD.