


PART A


PART B

PART C


1:500 Contiguous Elevation D

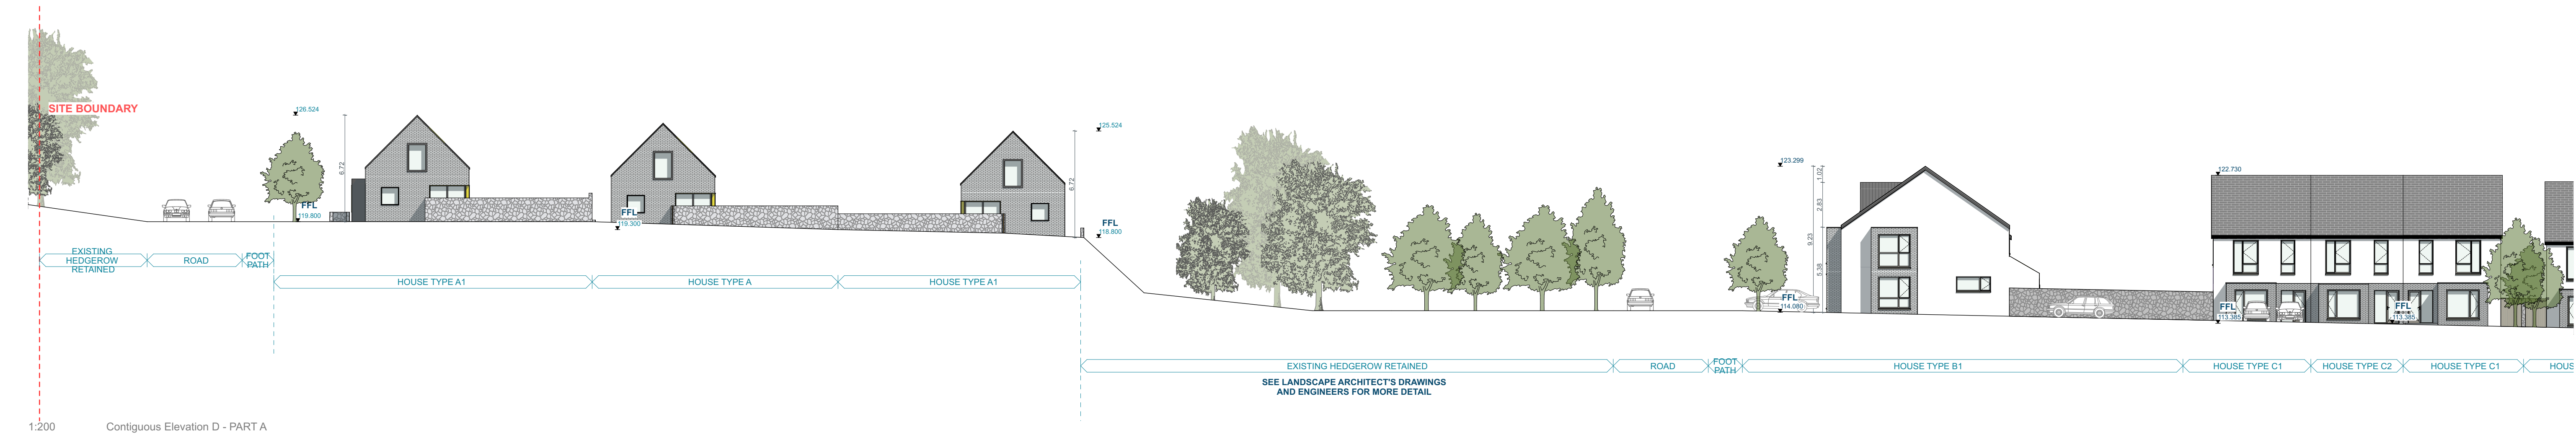


1:200 Contiguous Elevation D - PART A

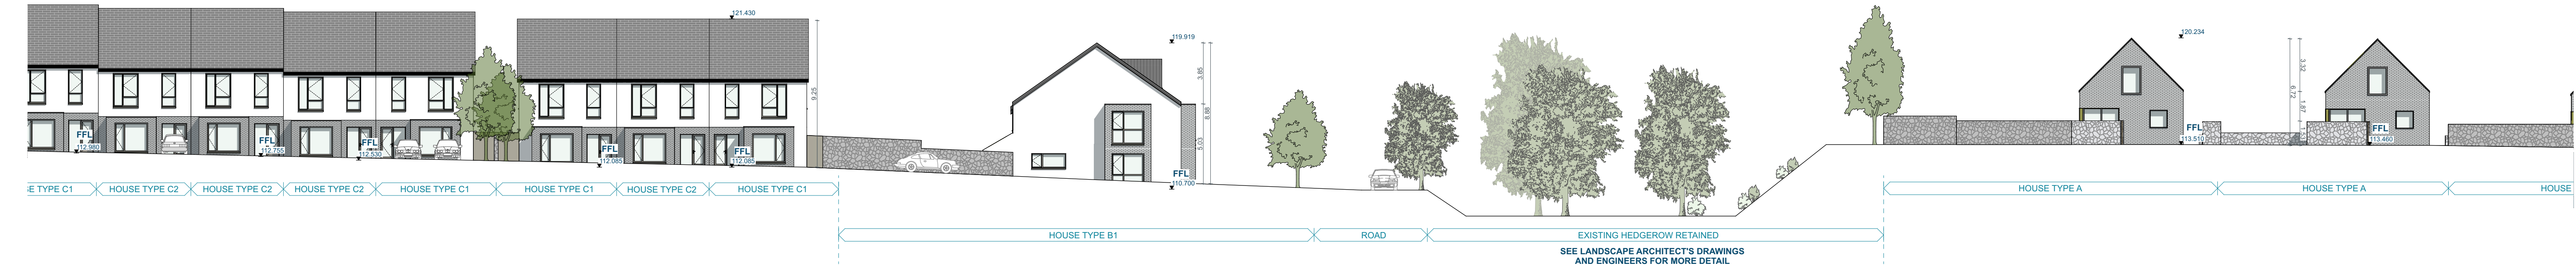

1:200 Contiguous Elevation D - PART B

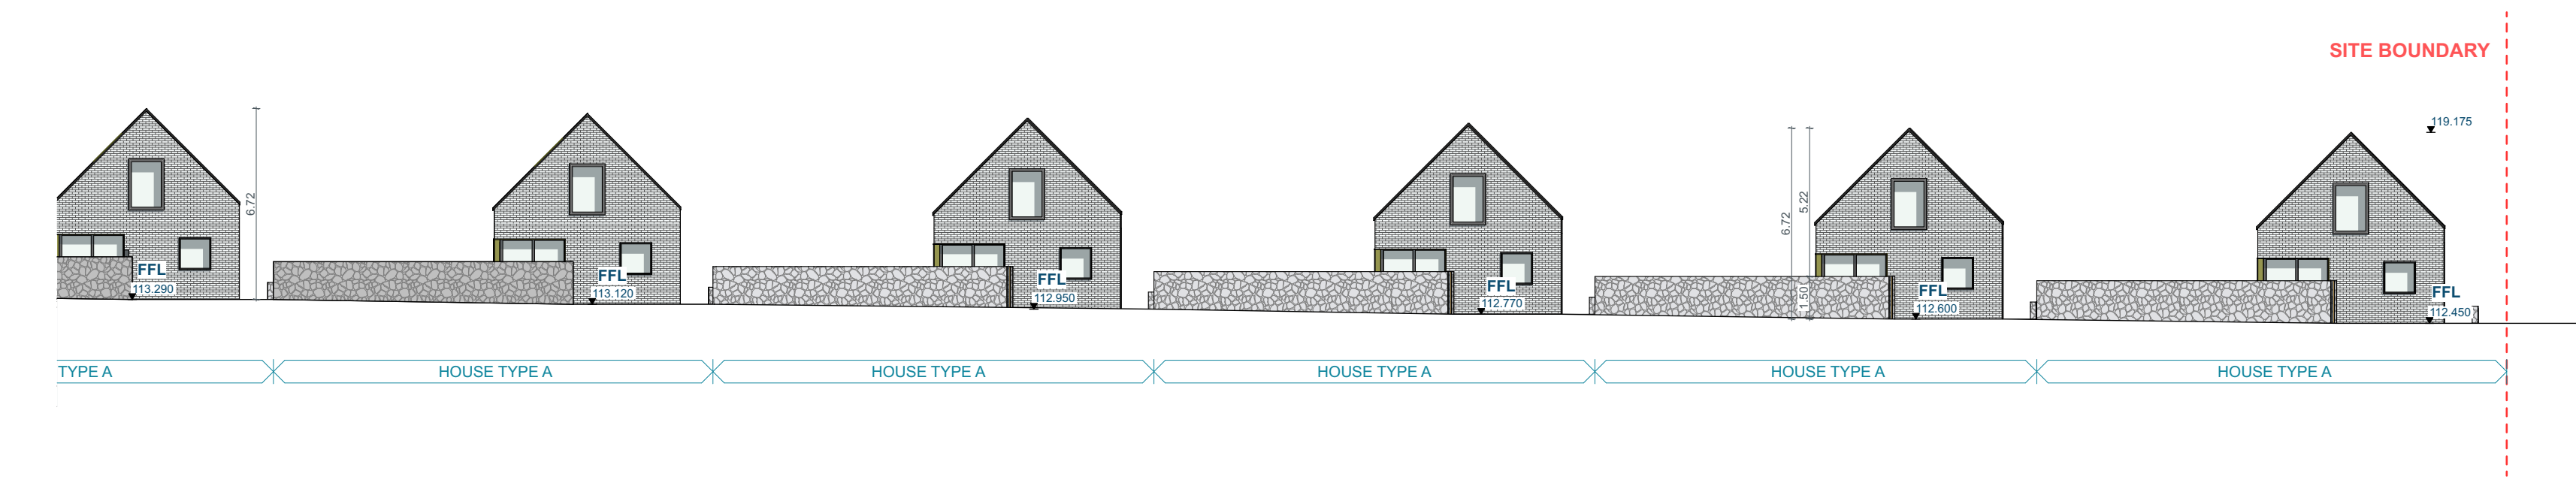

1:200 Contiguous Elevation D - PART C

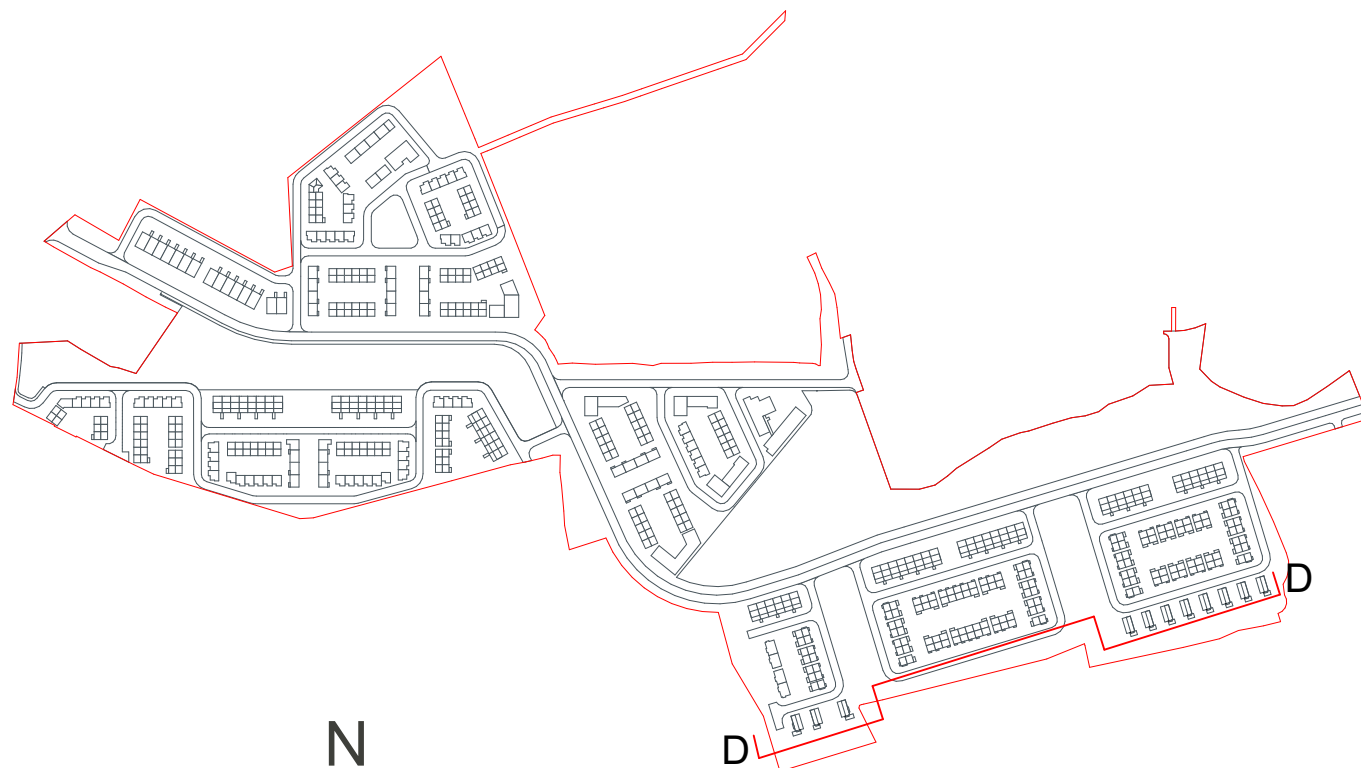

KEY PLAN

DAVEY + SMITH ARCHITECTS	LRD - Oldcourt Lands	DAVEY + SMITH ARCHITECTS
DAVEY + SMITH ARCHITECTS, UH1 13, THE SEAPORT BUILDING, 44-45 CLONTARF ROAD, CLONTARF, DUBLIN 3 PH: 01 2447638 EMAIL: info@davey-smith.com WEB: www.davey-smith.com	Scale: 1:500, 1:200	Job No: 2205
Layout ID: 2205-CE-S03-	Series: LRD - Oldcourt Lands	Date: 06/08/2024
Project: LRD - Development at Oldcourt	Status:	
Drawing Name: Contiguous elevations, Zone 01		

THIS DRAWING TO BE READ IN CONJUNCTION WITH RELEVANT CONSULTANTS DRAWINGS - NOTIFY ARCHITECTS OF ANY DISCREPANCIES - CHECK DIMENSIONS ON-SITE - USE FIGURE DIMENSIONS ONLY - COPYRIGHT RESERVED FOR DAVEY + SMITH ARCHITECTS LTD.