




1:200 Contiguous Elevation E




1:500 Contiguous Elevation F



1:200 Contiguous Elevation F - PART A

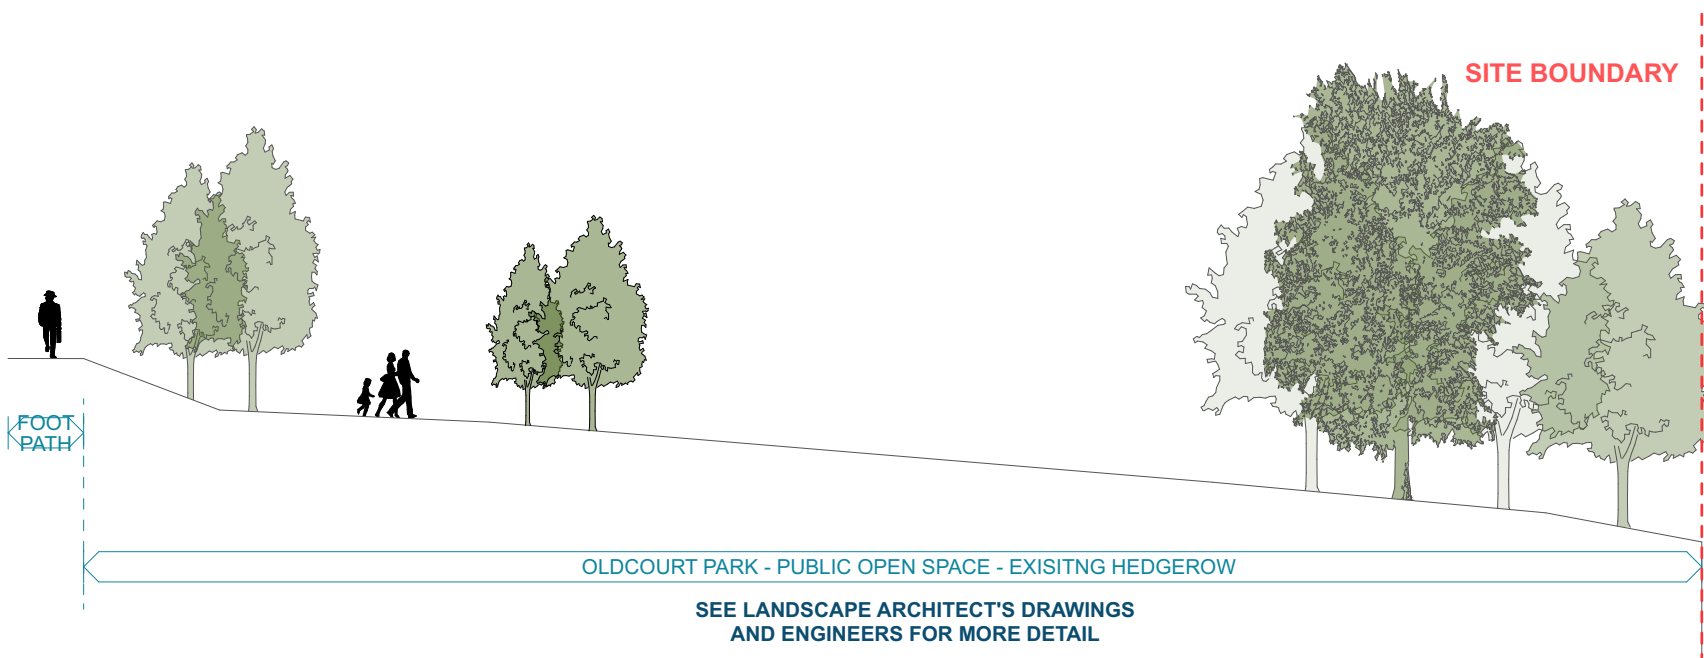

1:200 Contiguous Elevation F - PART B

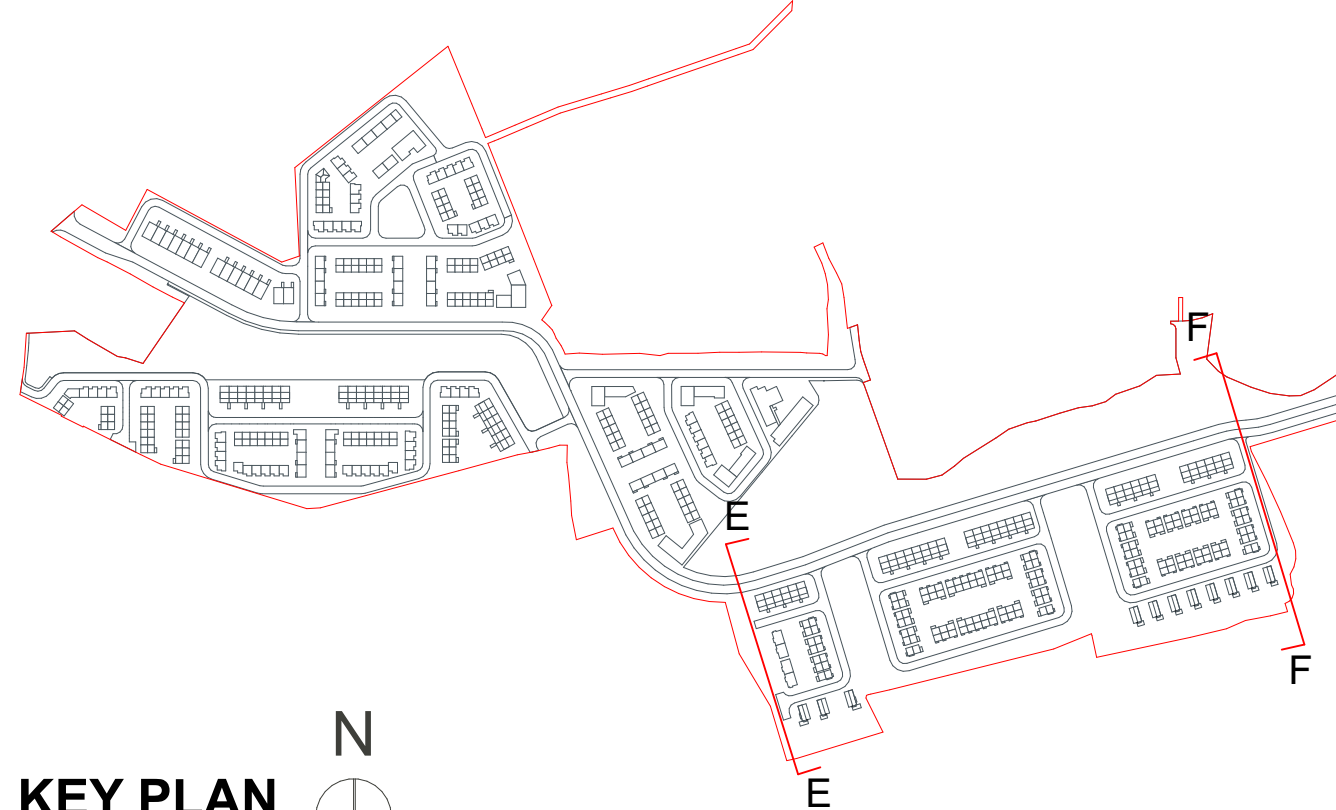

RIA

LRD - Oldcourt Lands

DAVEY + SMITH

ARCHITECTS

DAVEY + SMITH ARCHITECTS, Unit 13, THE SEAPORT BUILDING, 44-45 CLONTARF ROAD, CLONTARF, DUBLIN 3 | PH: 01 2447338 | EMAIL: info@davey-smith.com | WEB: www.davey-smith.com

Layout ID: 2205-CE-S04

Project: LRD - Development at Oldcourt

Drawing Name: Contiguous elevations, Zone 01

Scale: 1:200, 1:500

Job No: 2205

Series: LRD - Oldcourt Lands

Date: 06/08/2024

Status:

THIS DRAWING TO BE READ IN CONJUNCTION WITH RELEVANT CONSULTANTS DRAWINGS. NOTIFY ARCHITECTS OF ANY DISCREPANCIES. CHECK DIMENSIONS ON SITE. USE FIGURE DIMENSIONS ONLY. COPYRIGHT RESERVED FOR DAVEY + SMITH ARCHITECTS LTD.