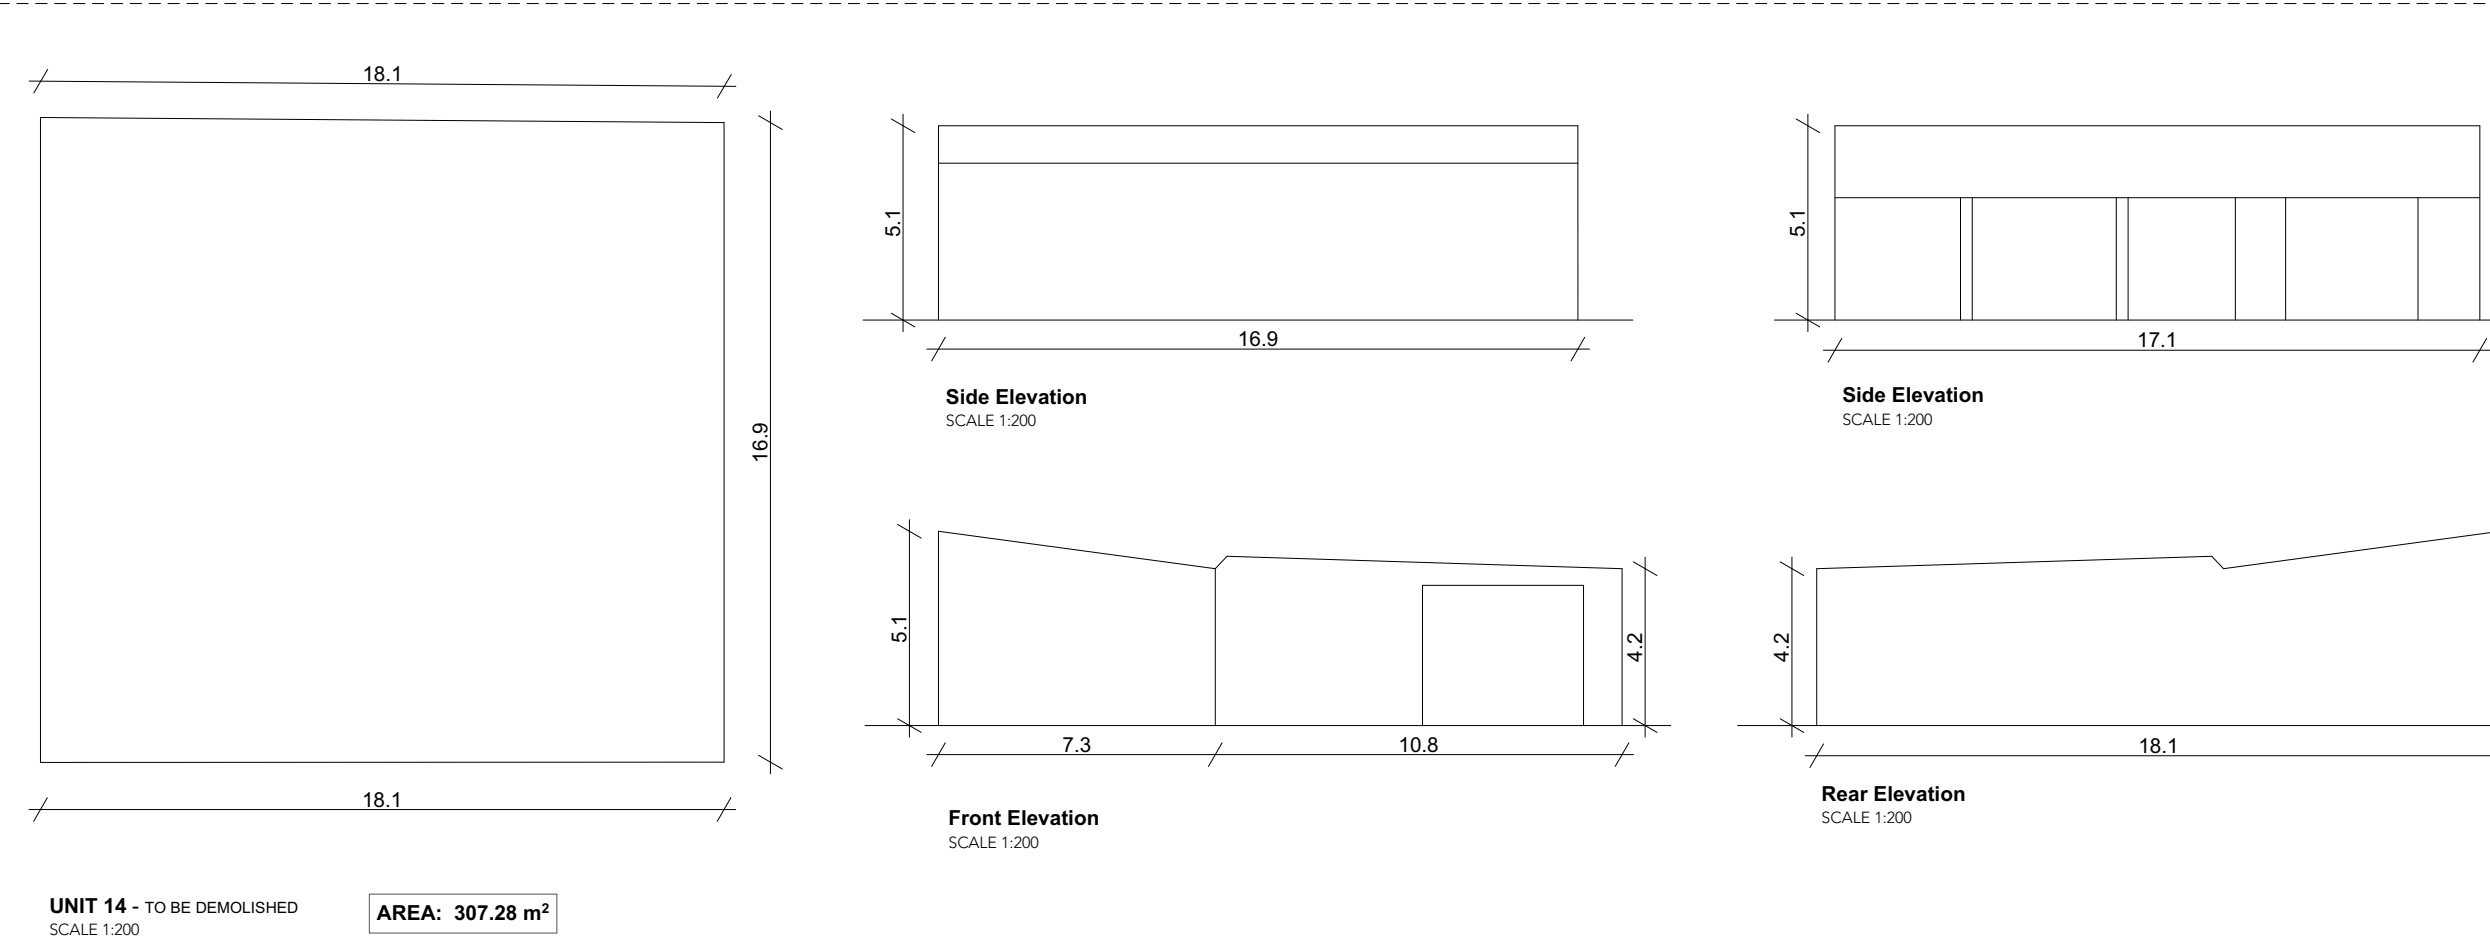
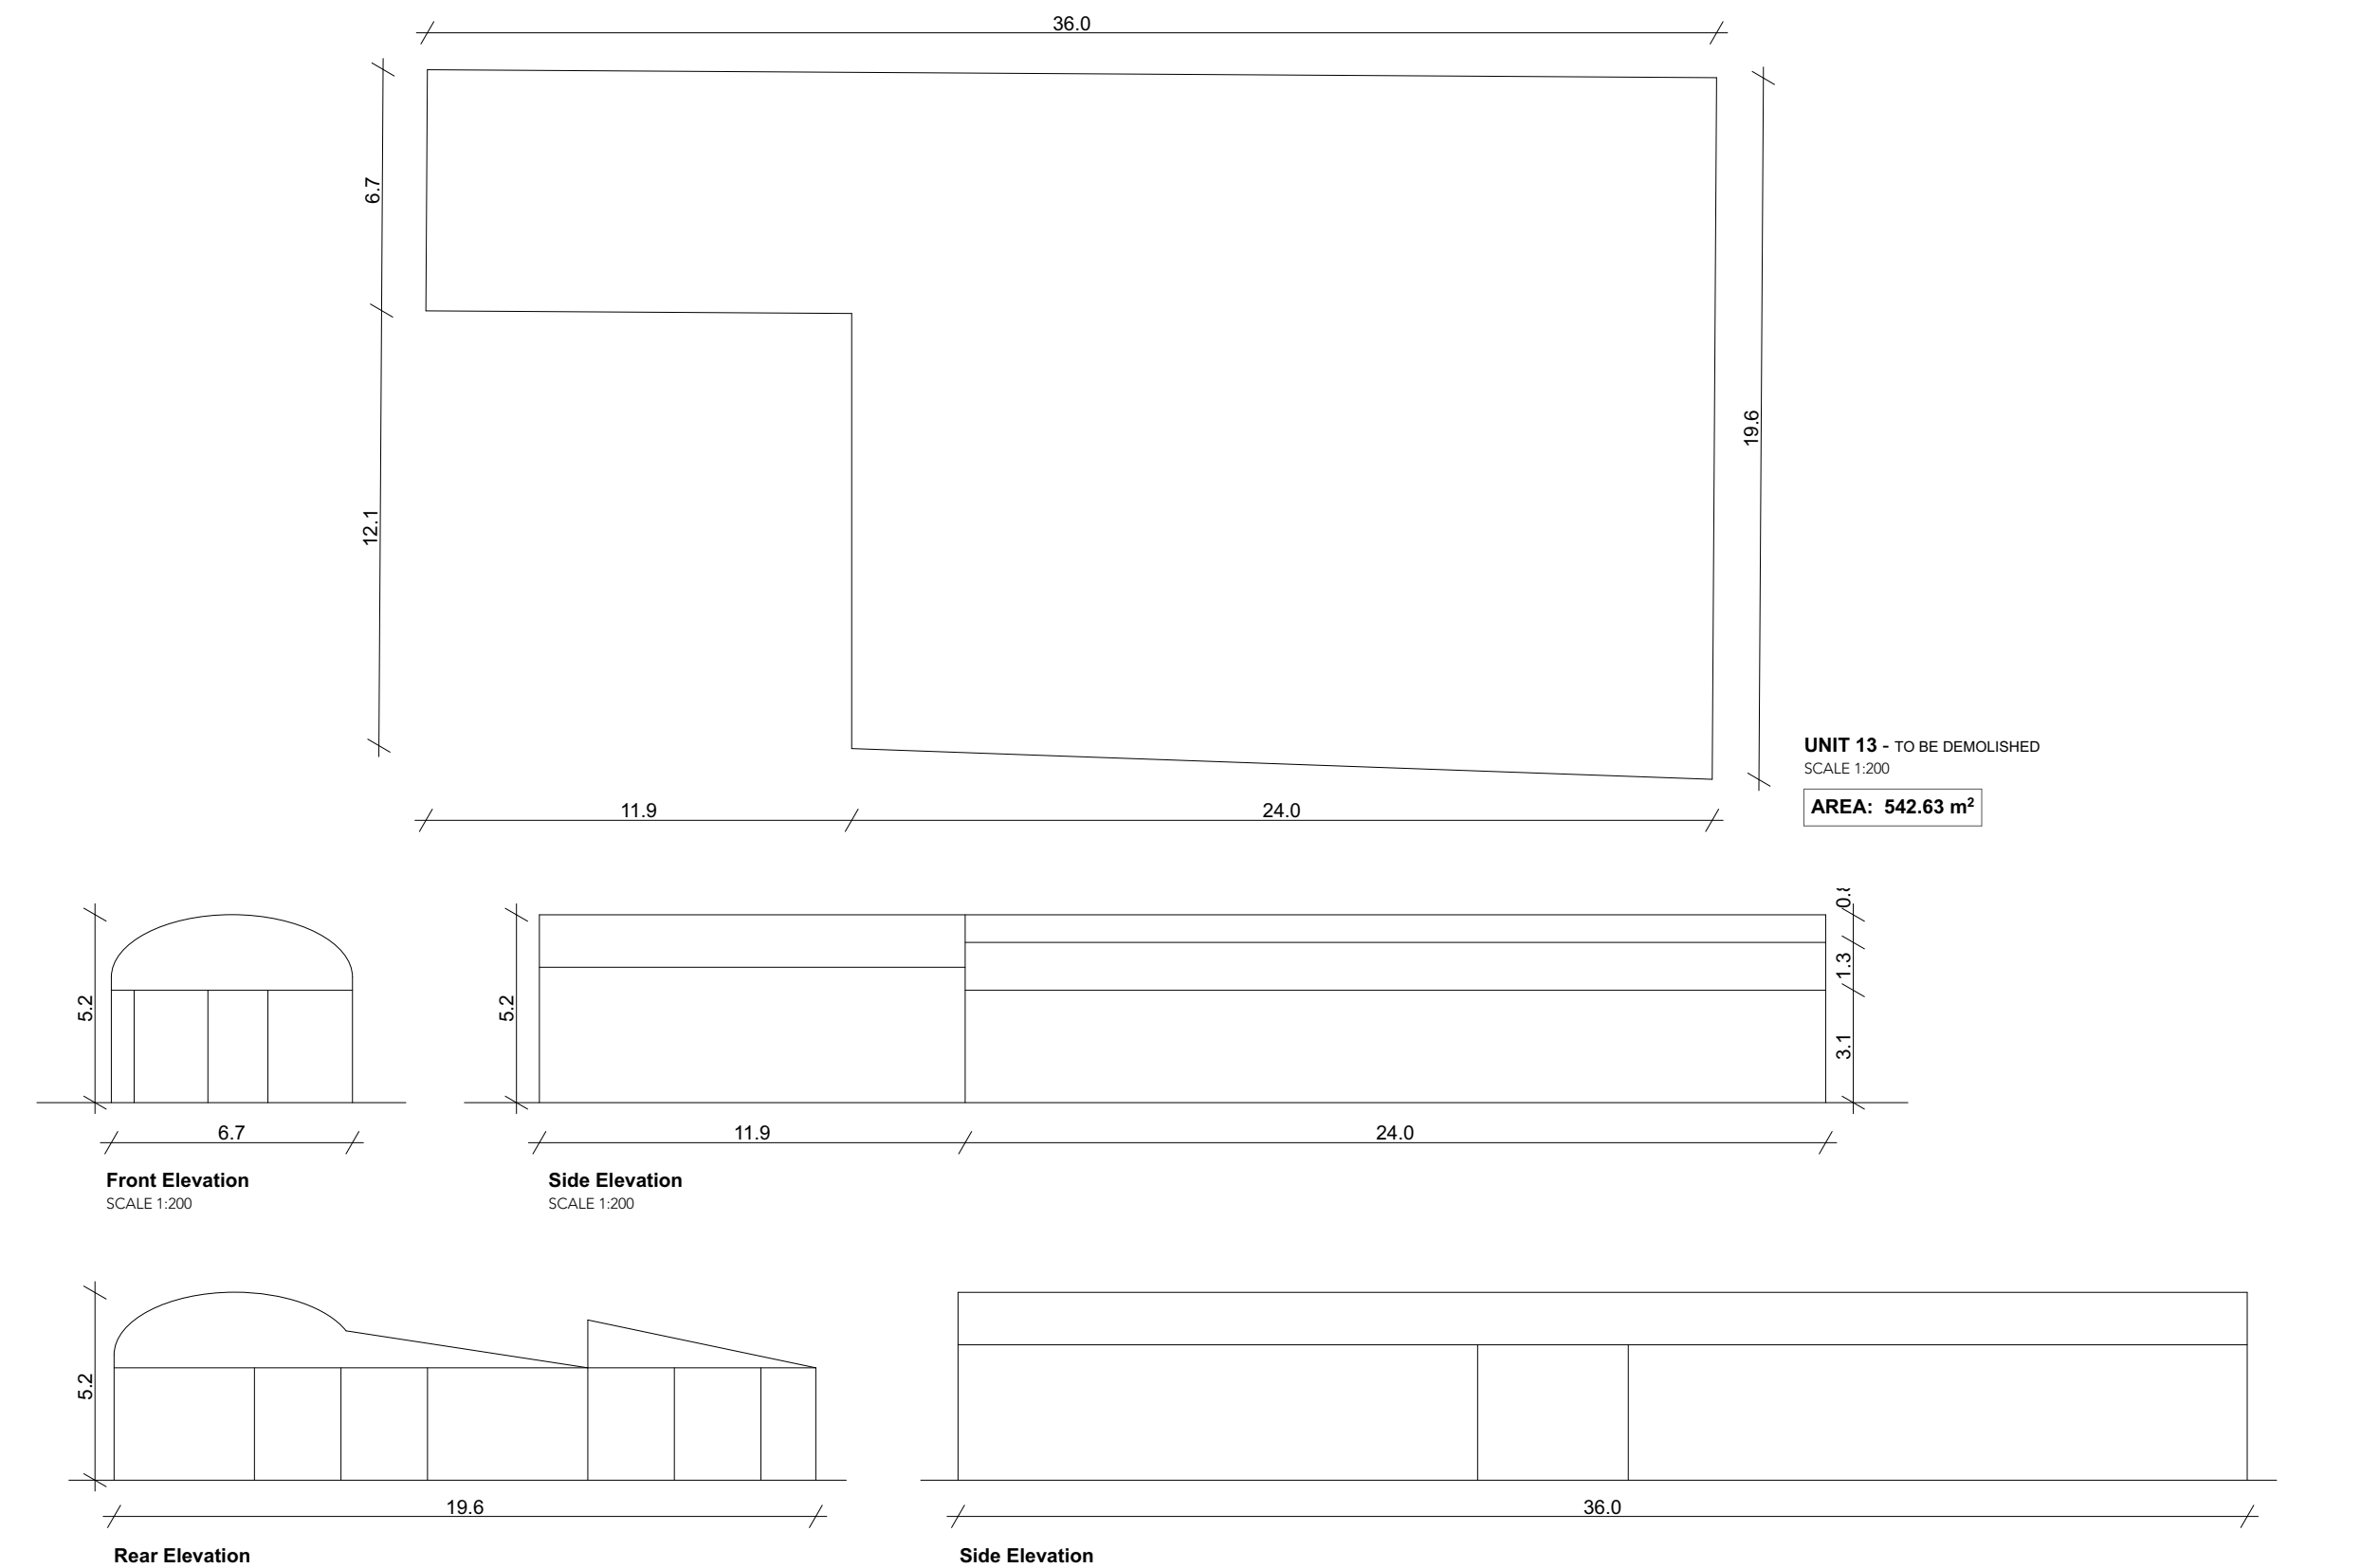
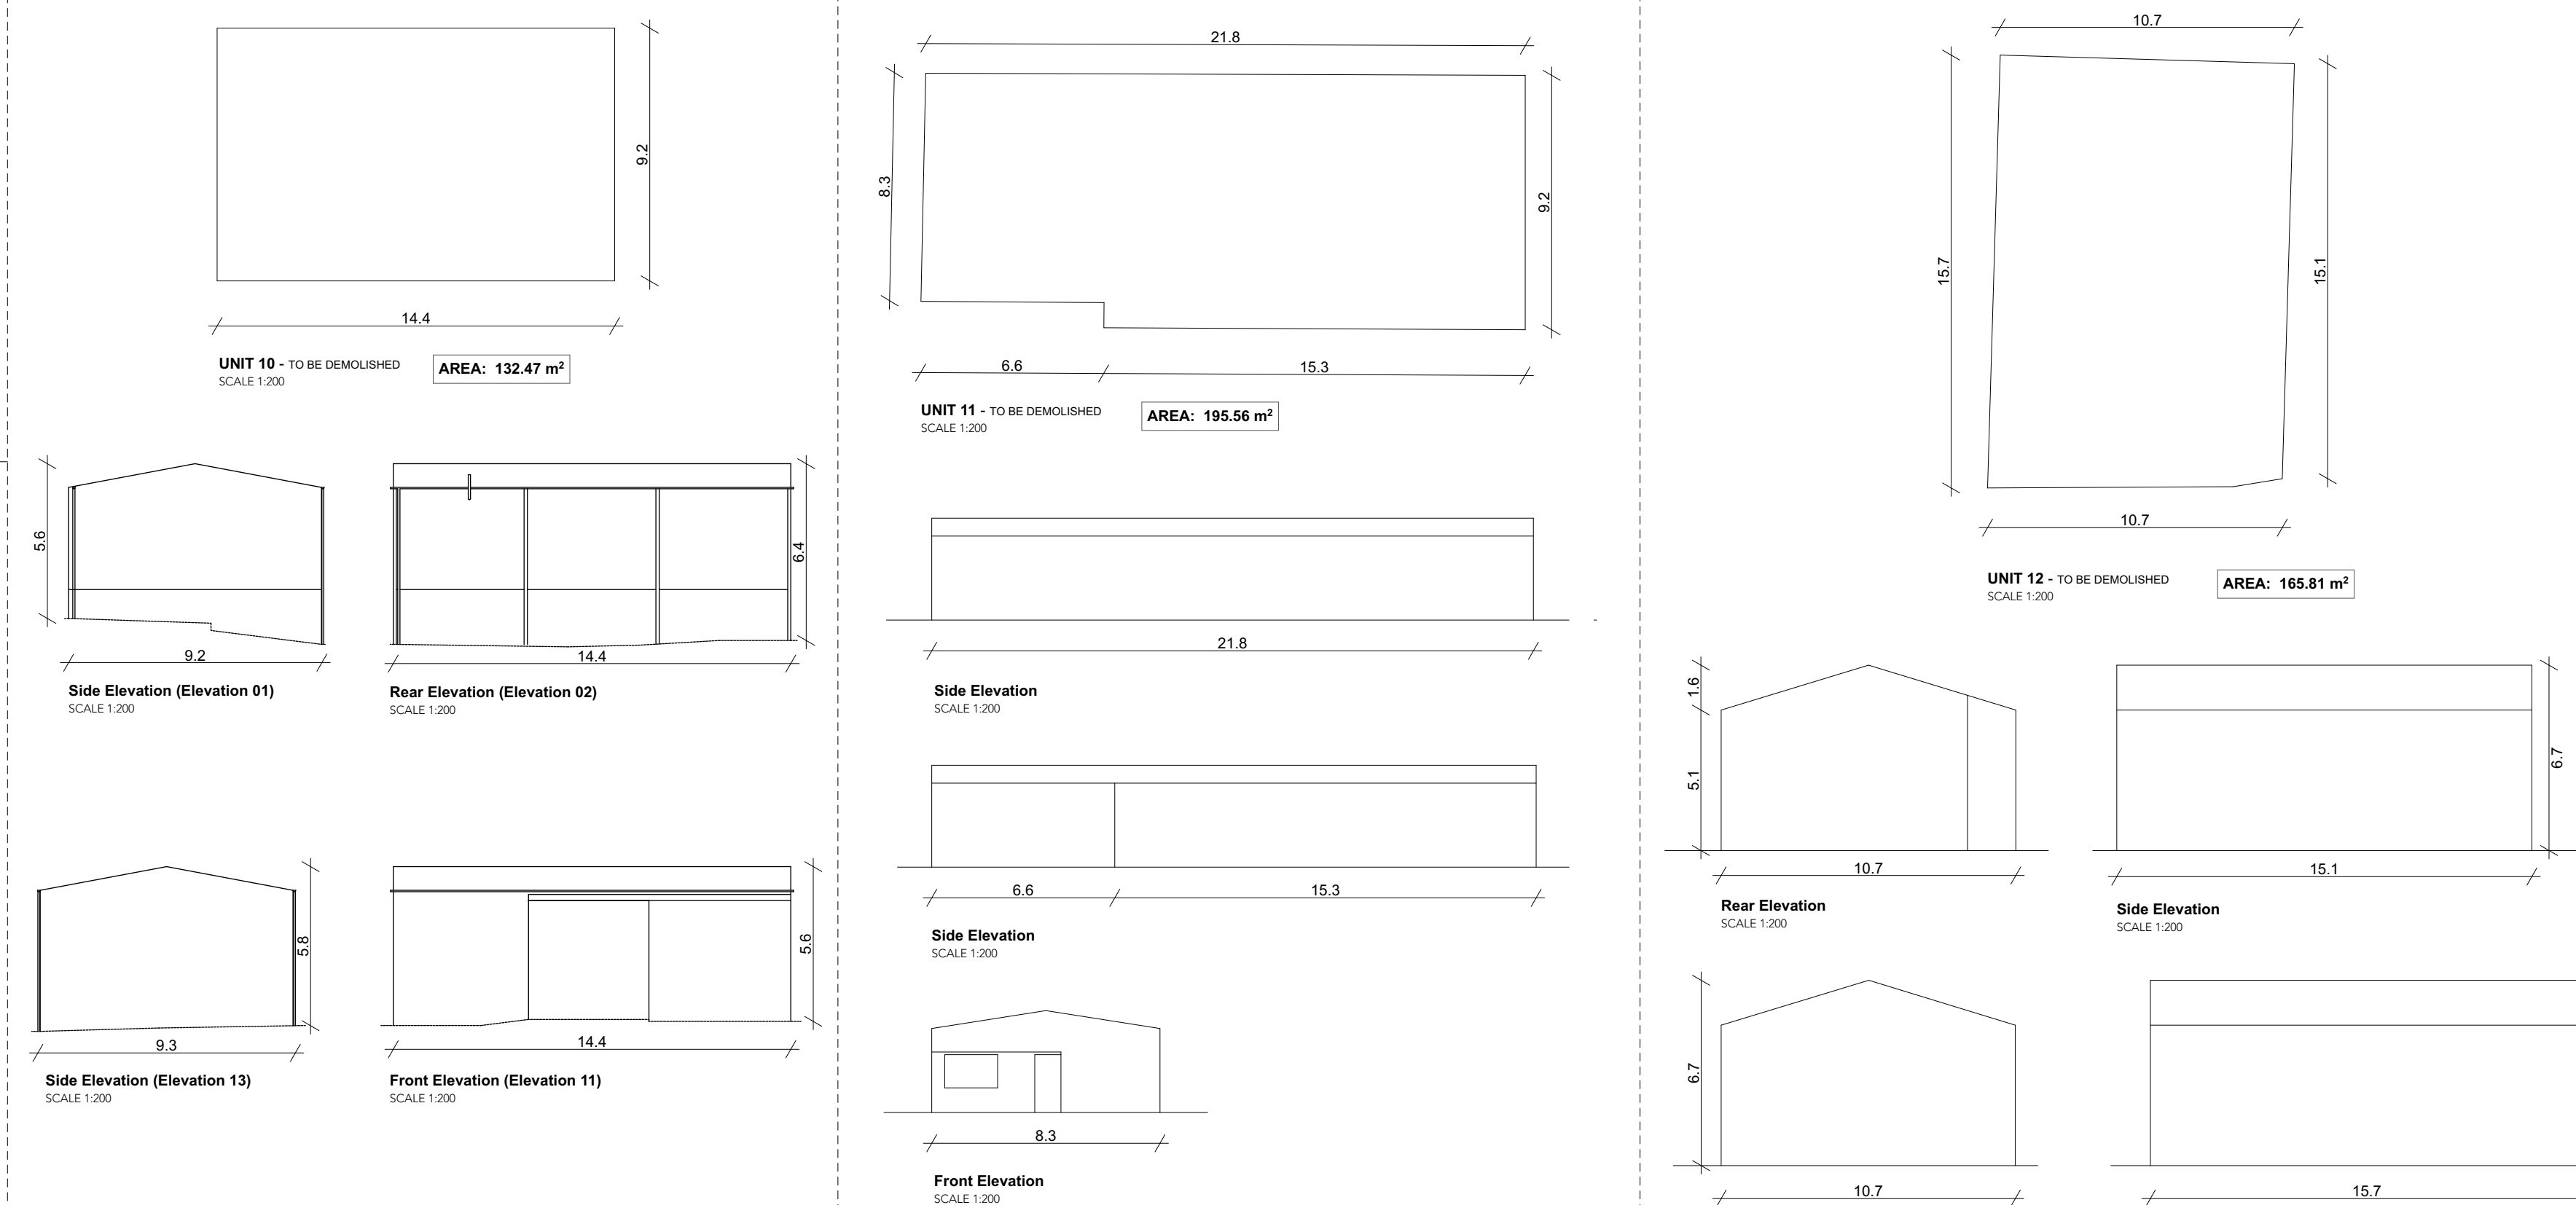
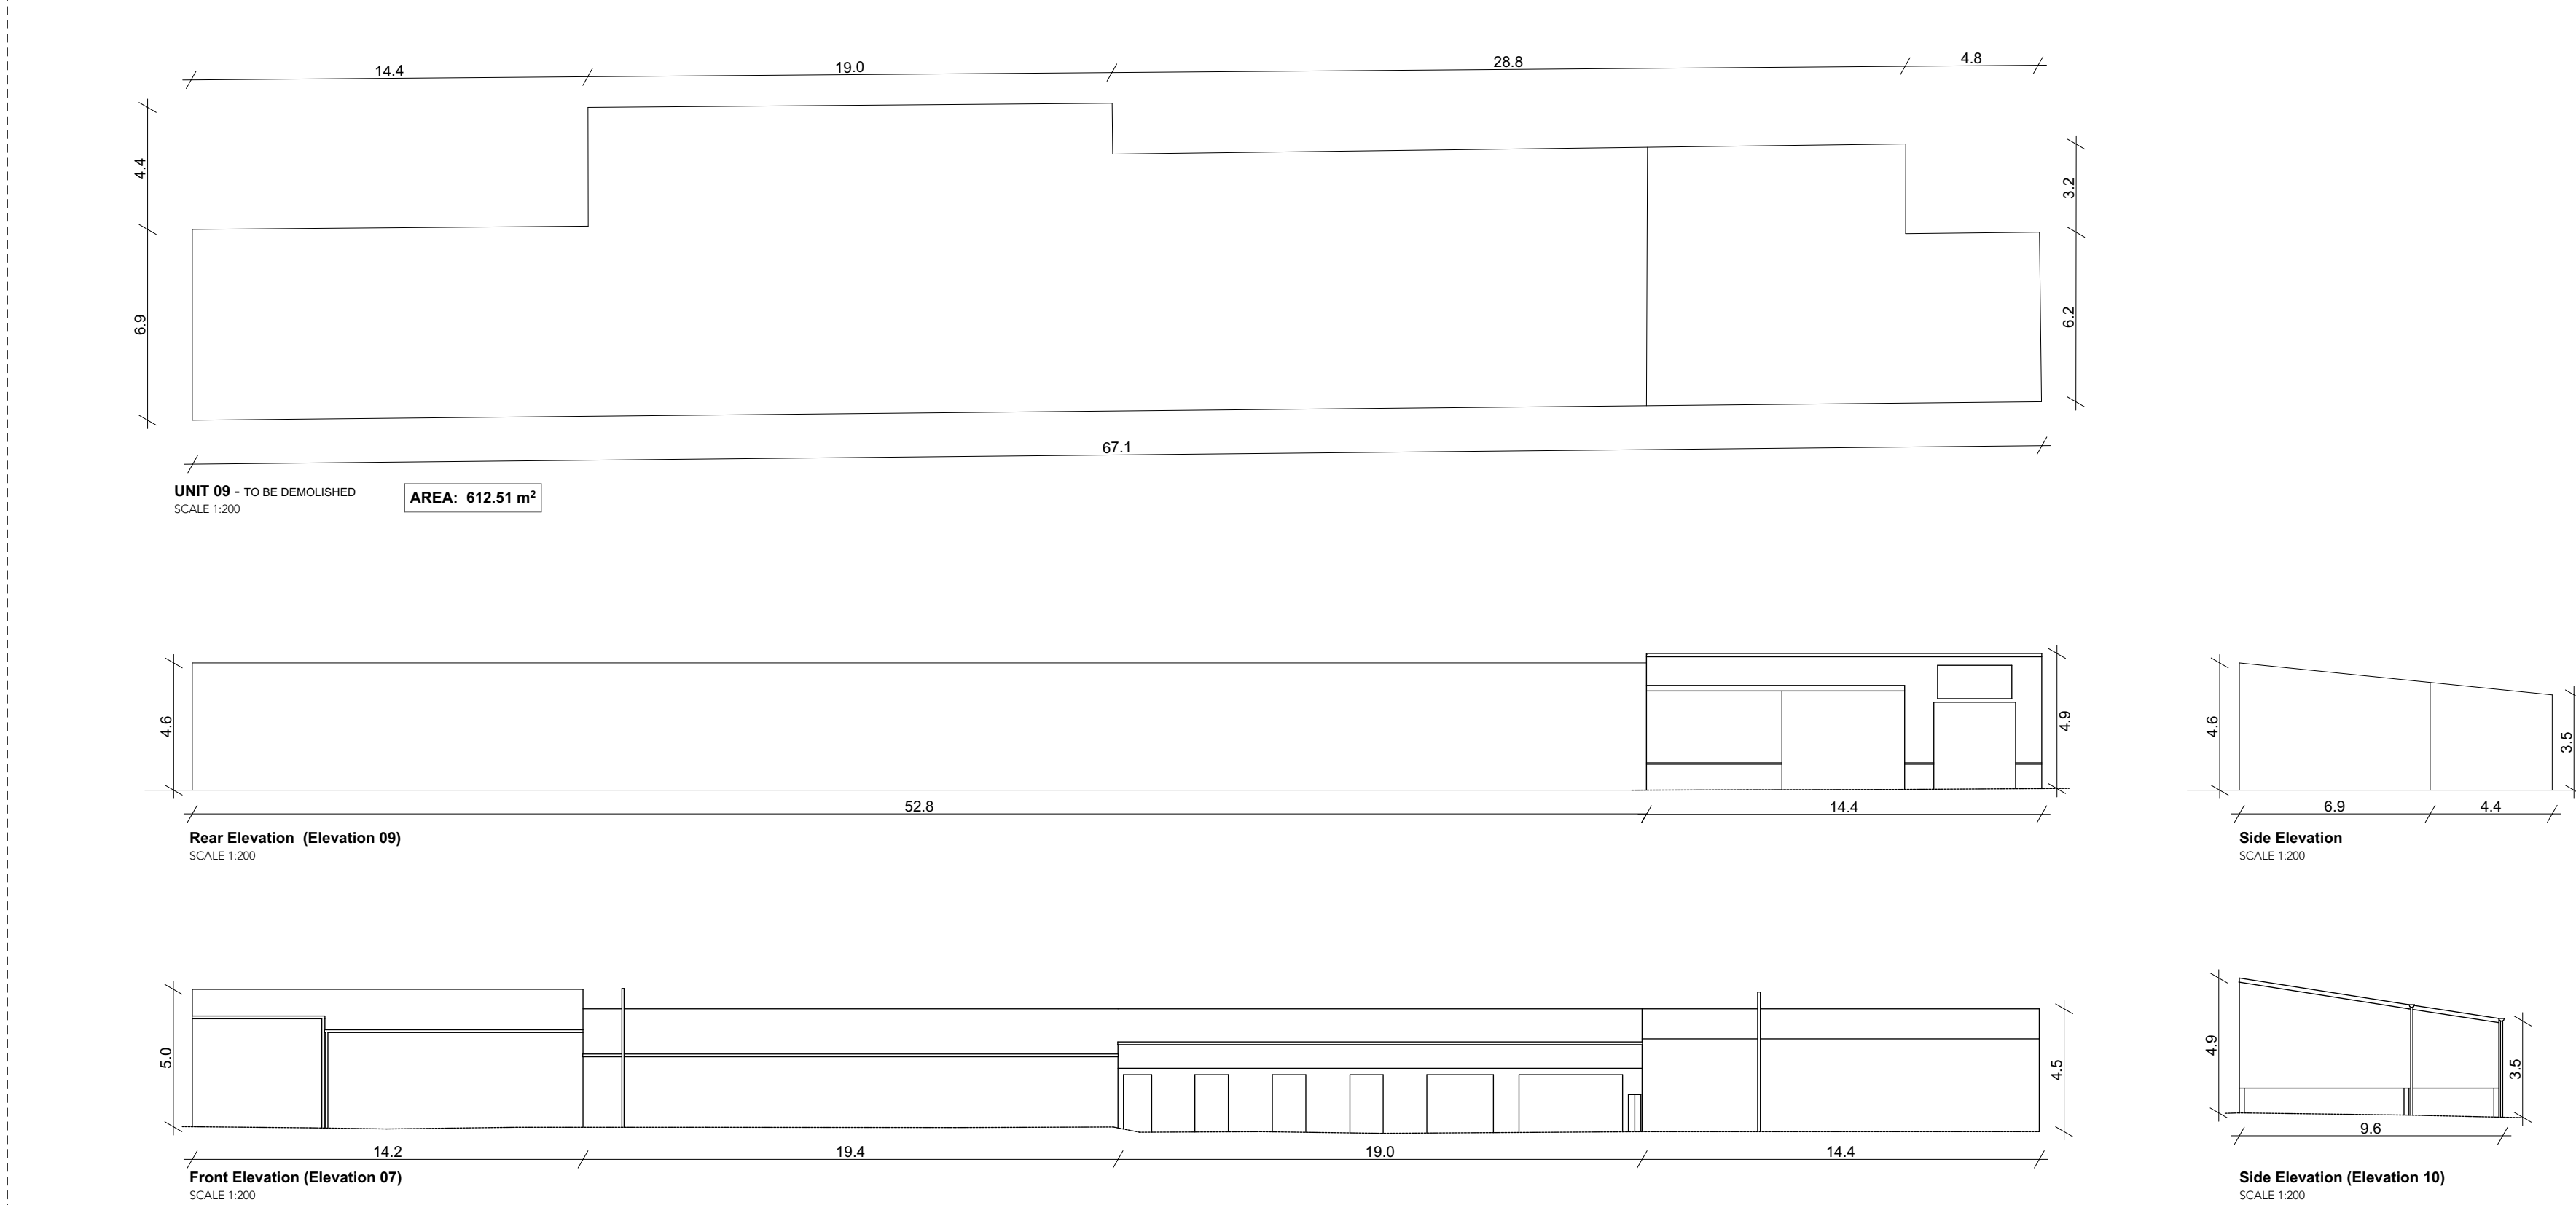
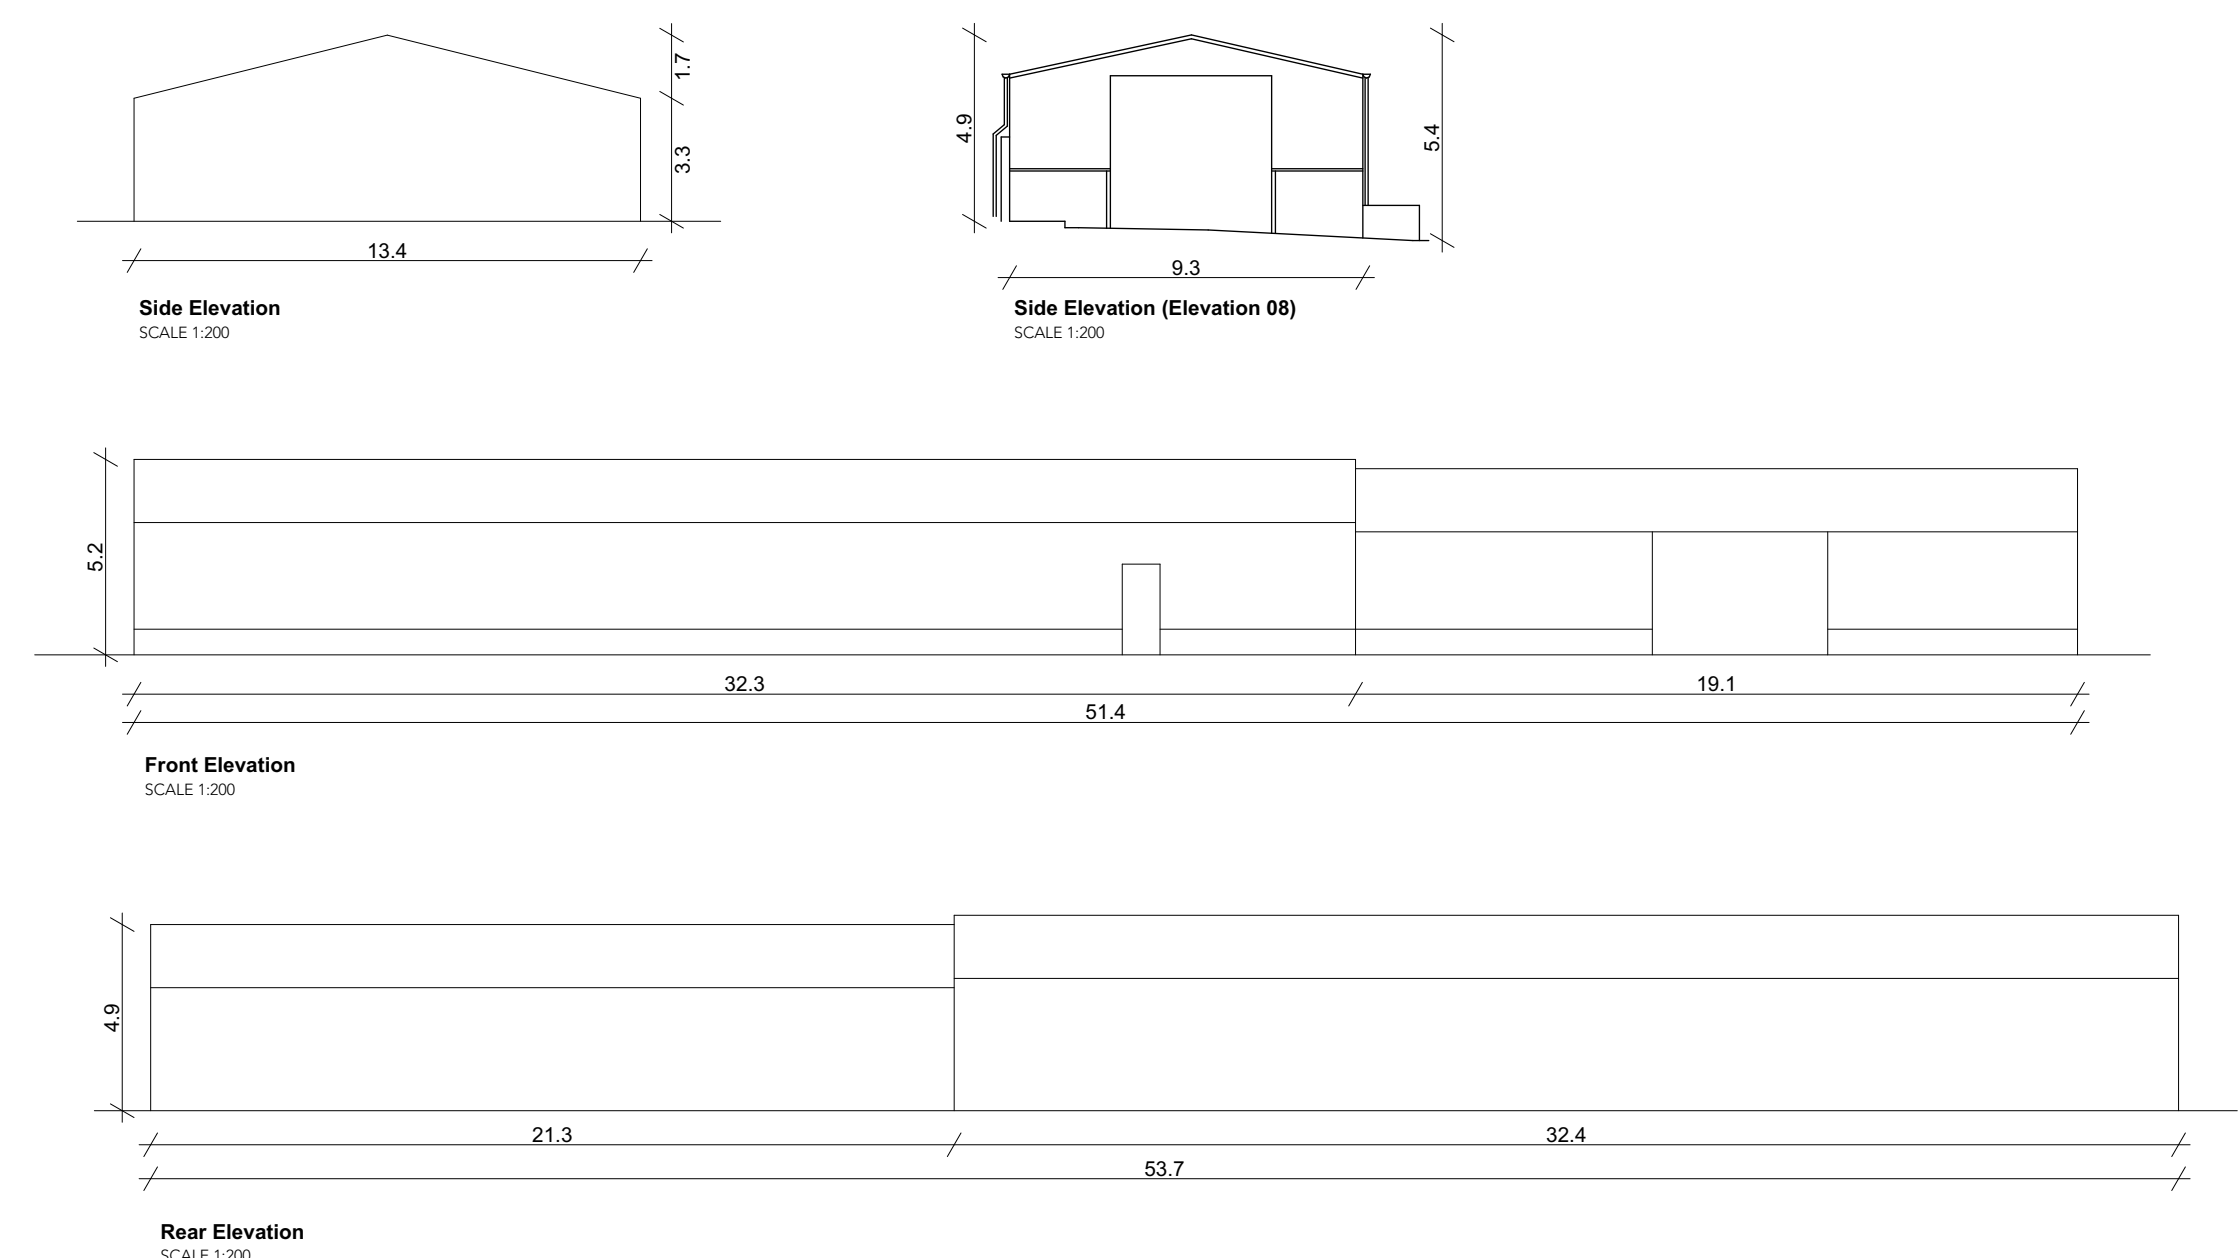
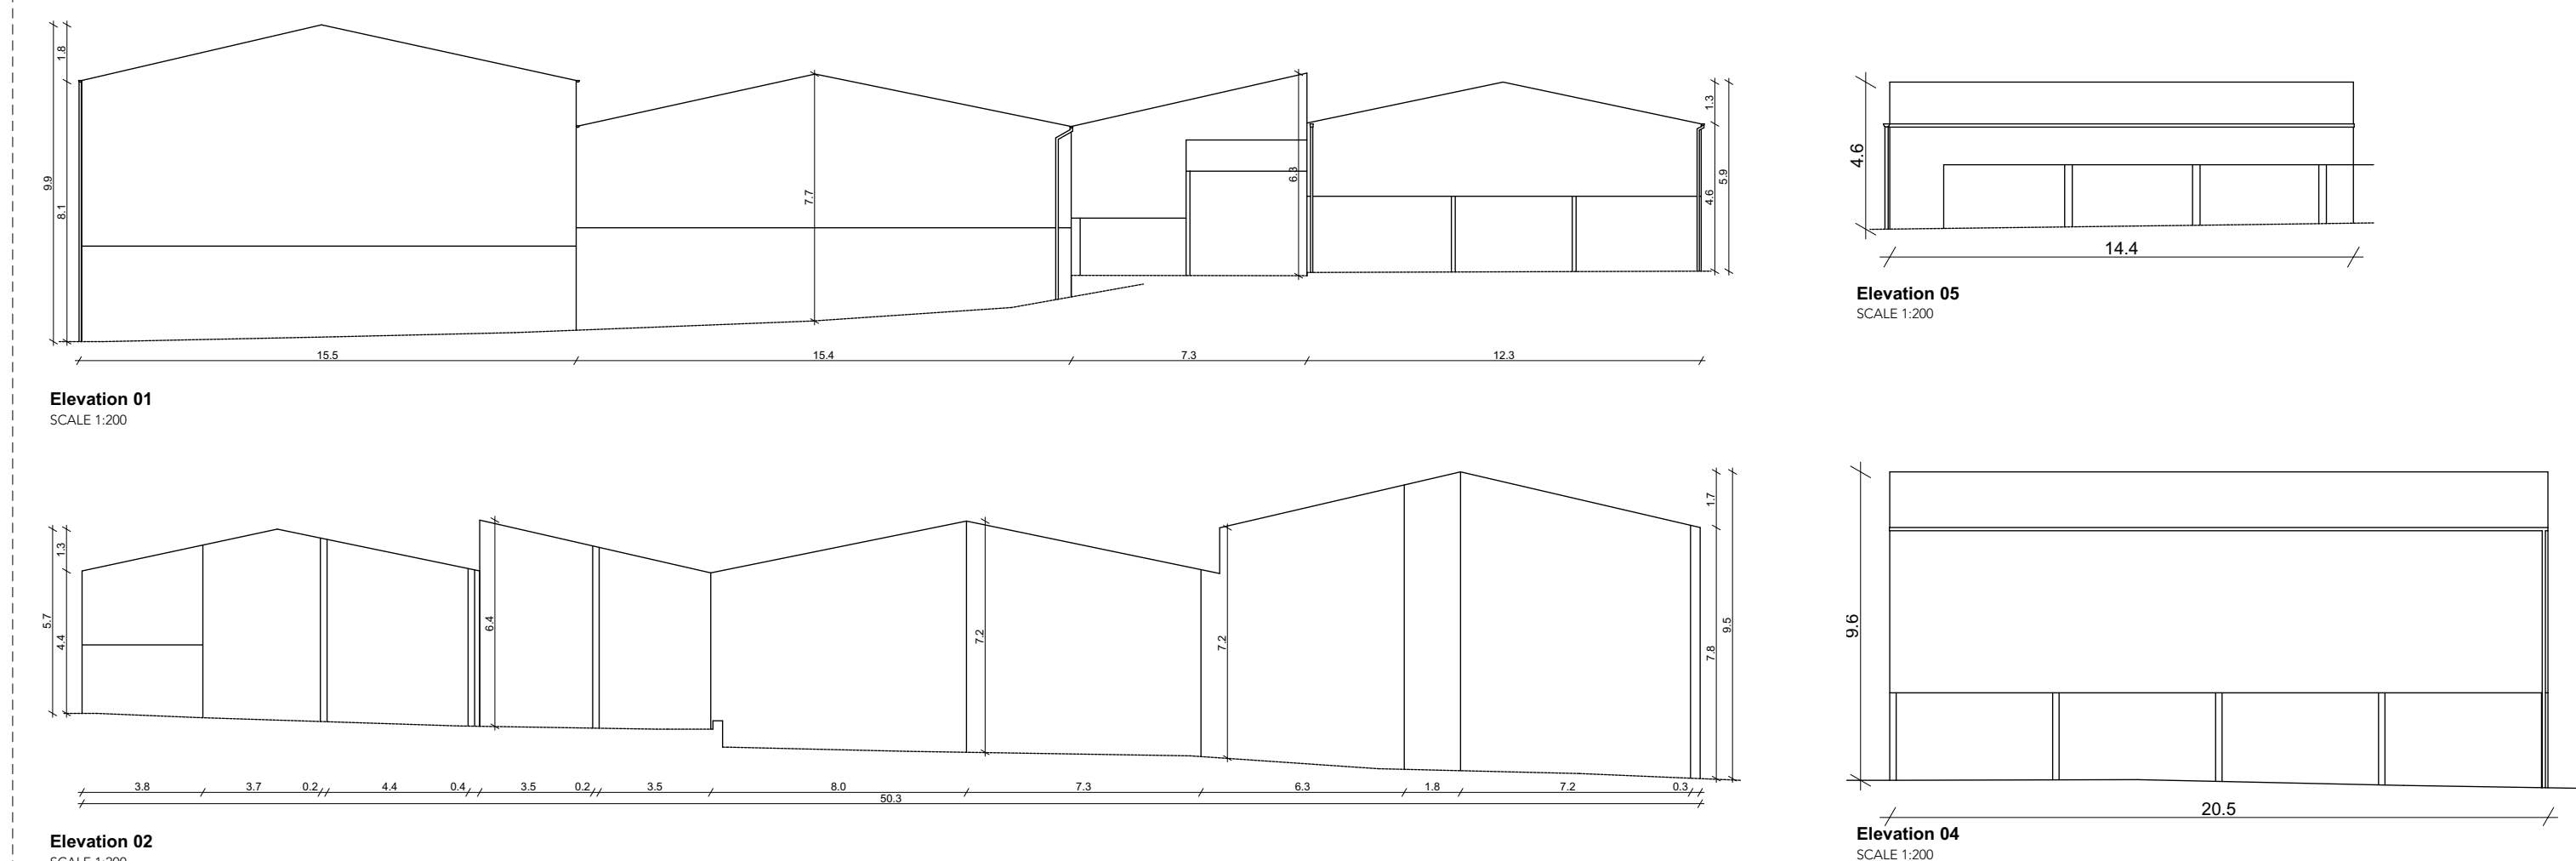
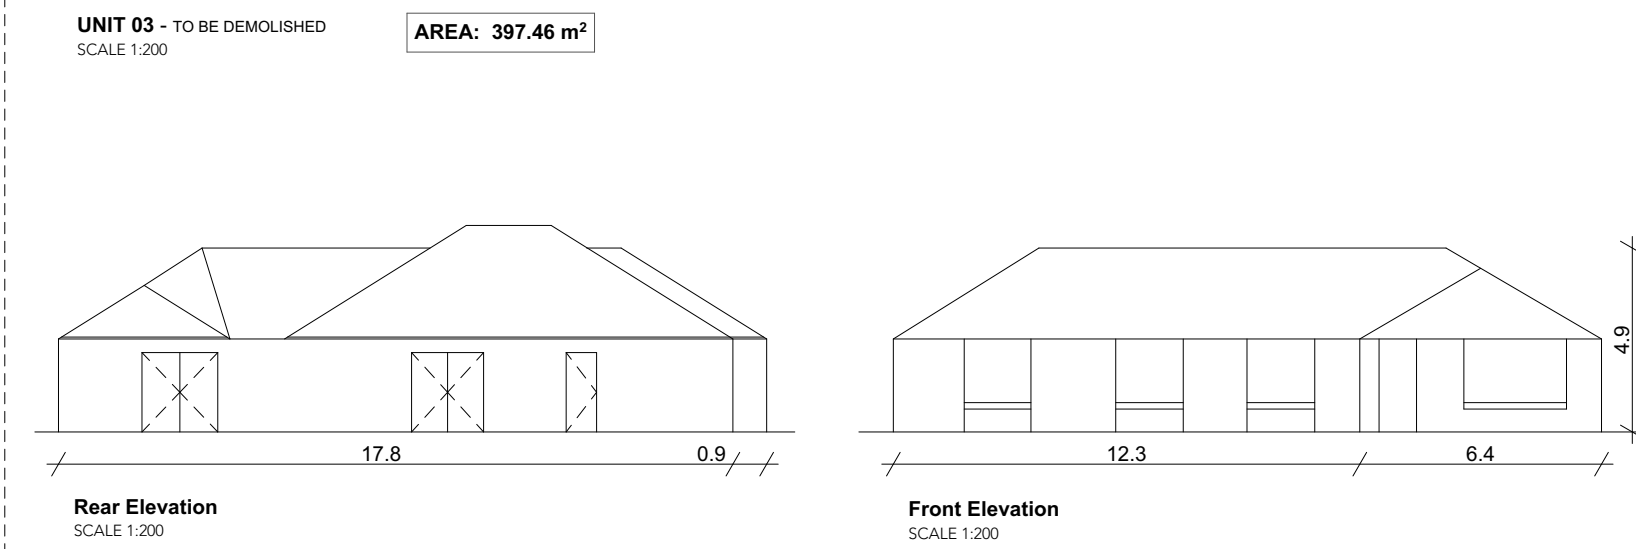
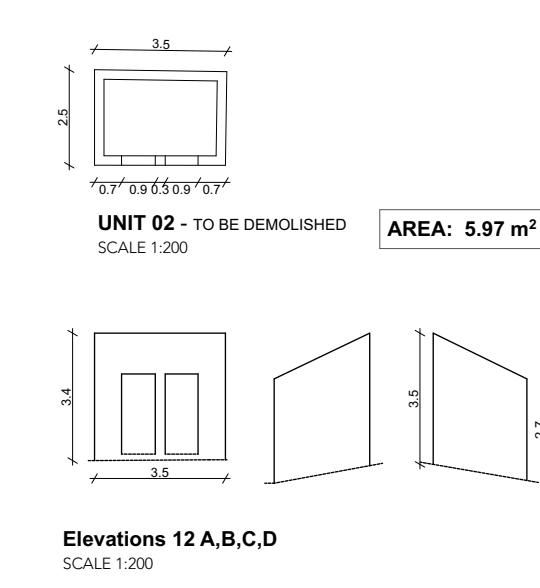
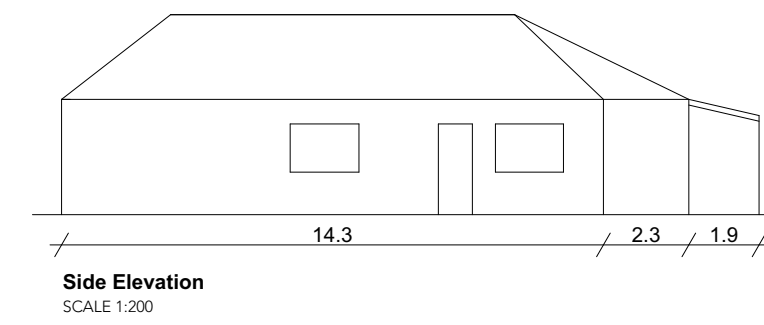
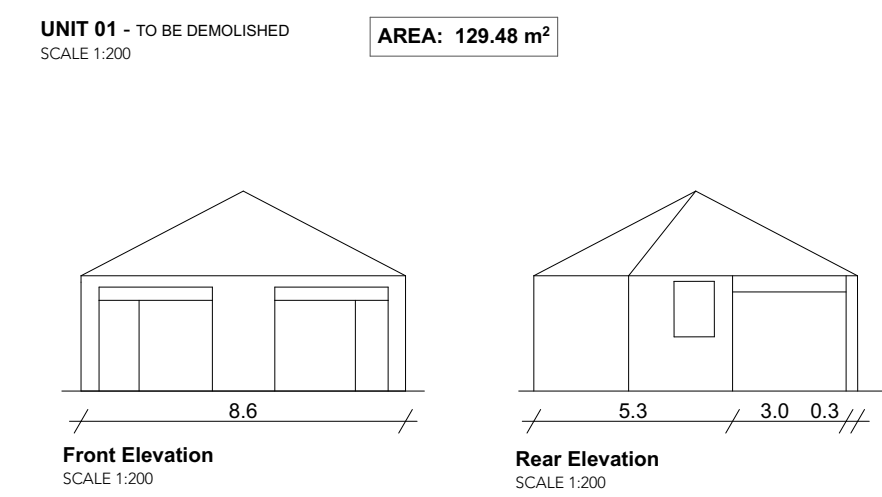
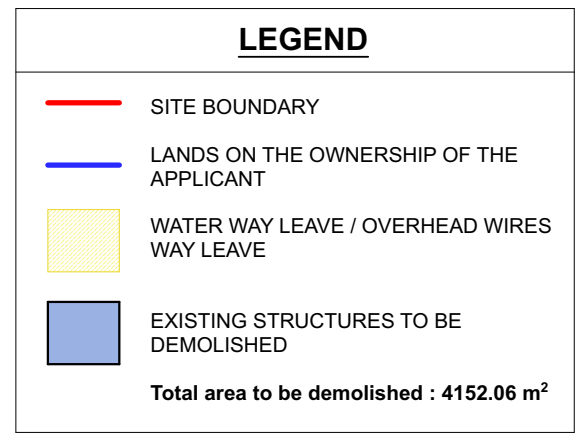


[illegible]

 PLANNING APPLICATION			
DAVEY + SMITH ARCHITECTS Unit 13, THE SEAPORT BUILDING, 44-45 CLONTARF ROAD, CLONTARF, DUBLIN 3 PH: 01 2447638 EMAIL: info@daveysmith.com WEB: www.daveysmith.com			
Layout ID:	2205-MP05-	Scale:	1:1500, 1:200
Project:	LRD - Development at Oldcourt	Job No:	2205
Drawing Name:	Overall Lands - Existing buildings to be demolished	Status:	PLANNING APPLICATION
		Date:	11/09/2024
		Status:	
THIS DRAWING IS TO BE READ IN CONJUNCTION WITH RELEVANT CONSULTANT DRAWINGS. *NOTIFY ARCHITECTS OF ANY DISCREPANCIES - CHECK DIMENSIONS ON-SITE - USE FIGURE DIMENSIONS ONLY - COPYRIGHT RESERVED FOR DAVEY & SMITH ARCHITECTS LTD.		Plan (0001)	