



1:100 01 First Floor

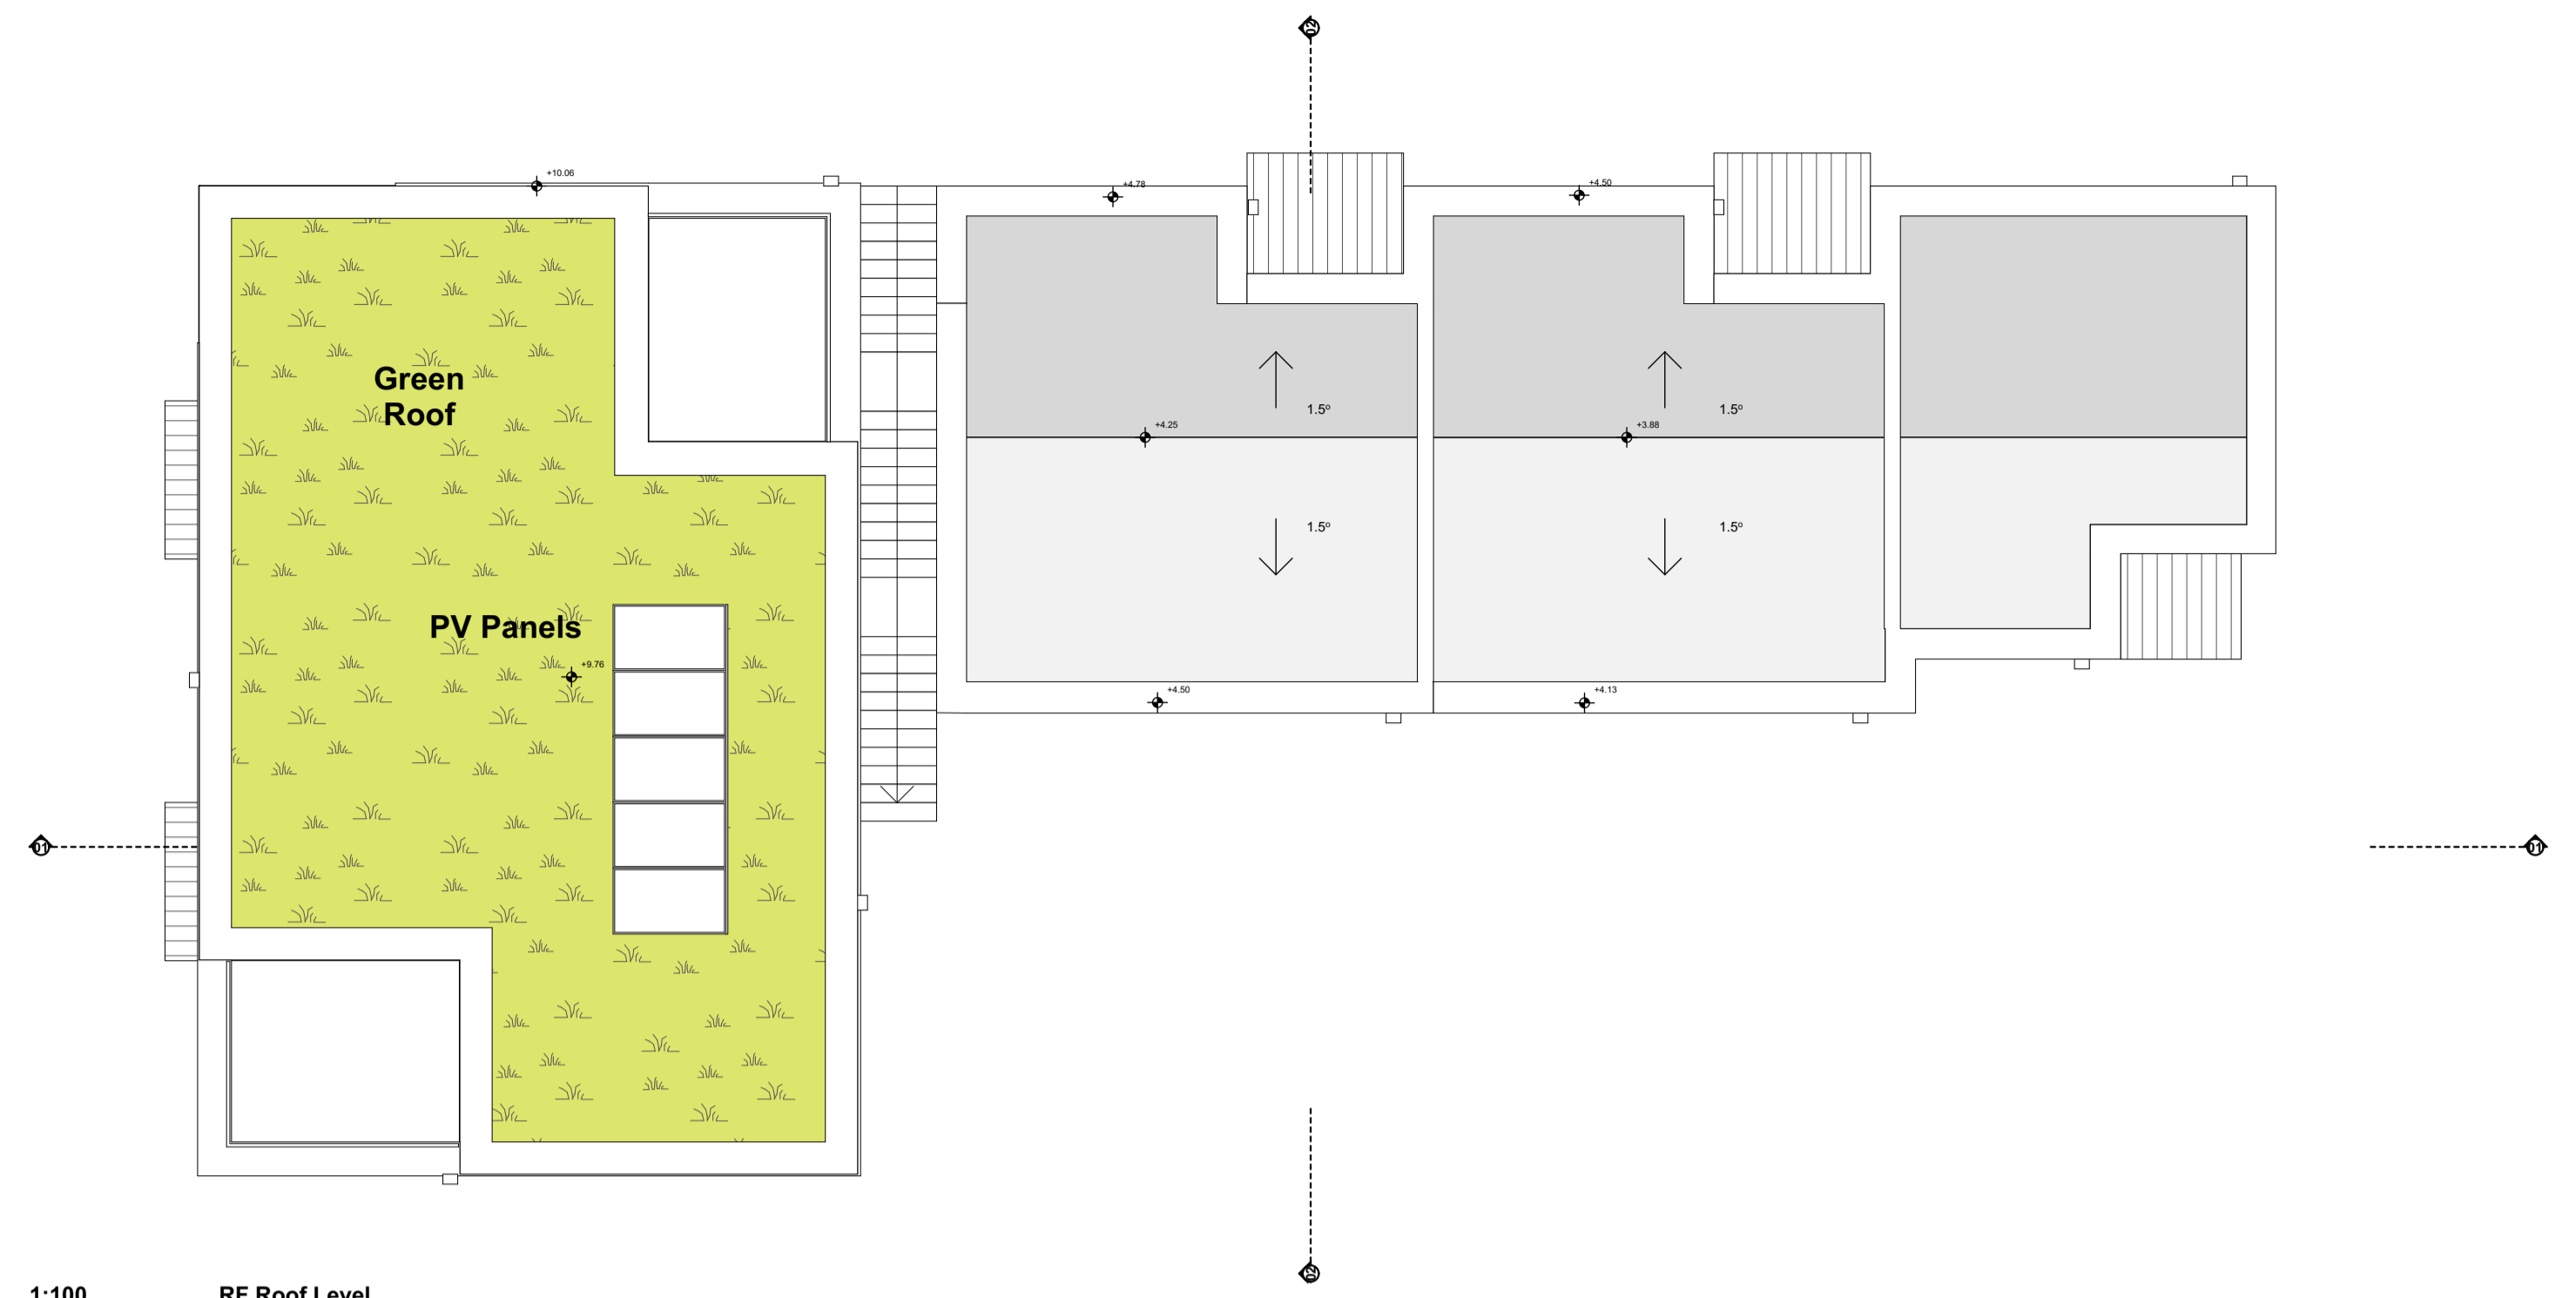

1:100 RF Roof Level




1:100 GF Ground Floor

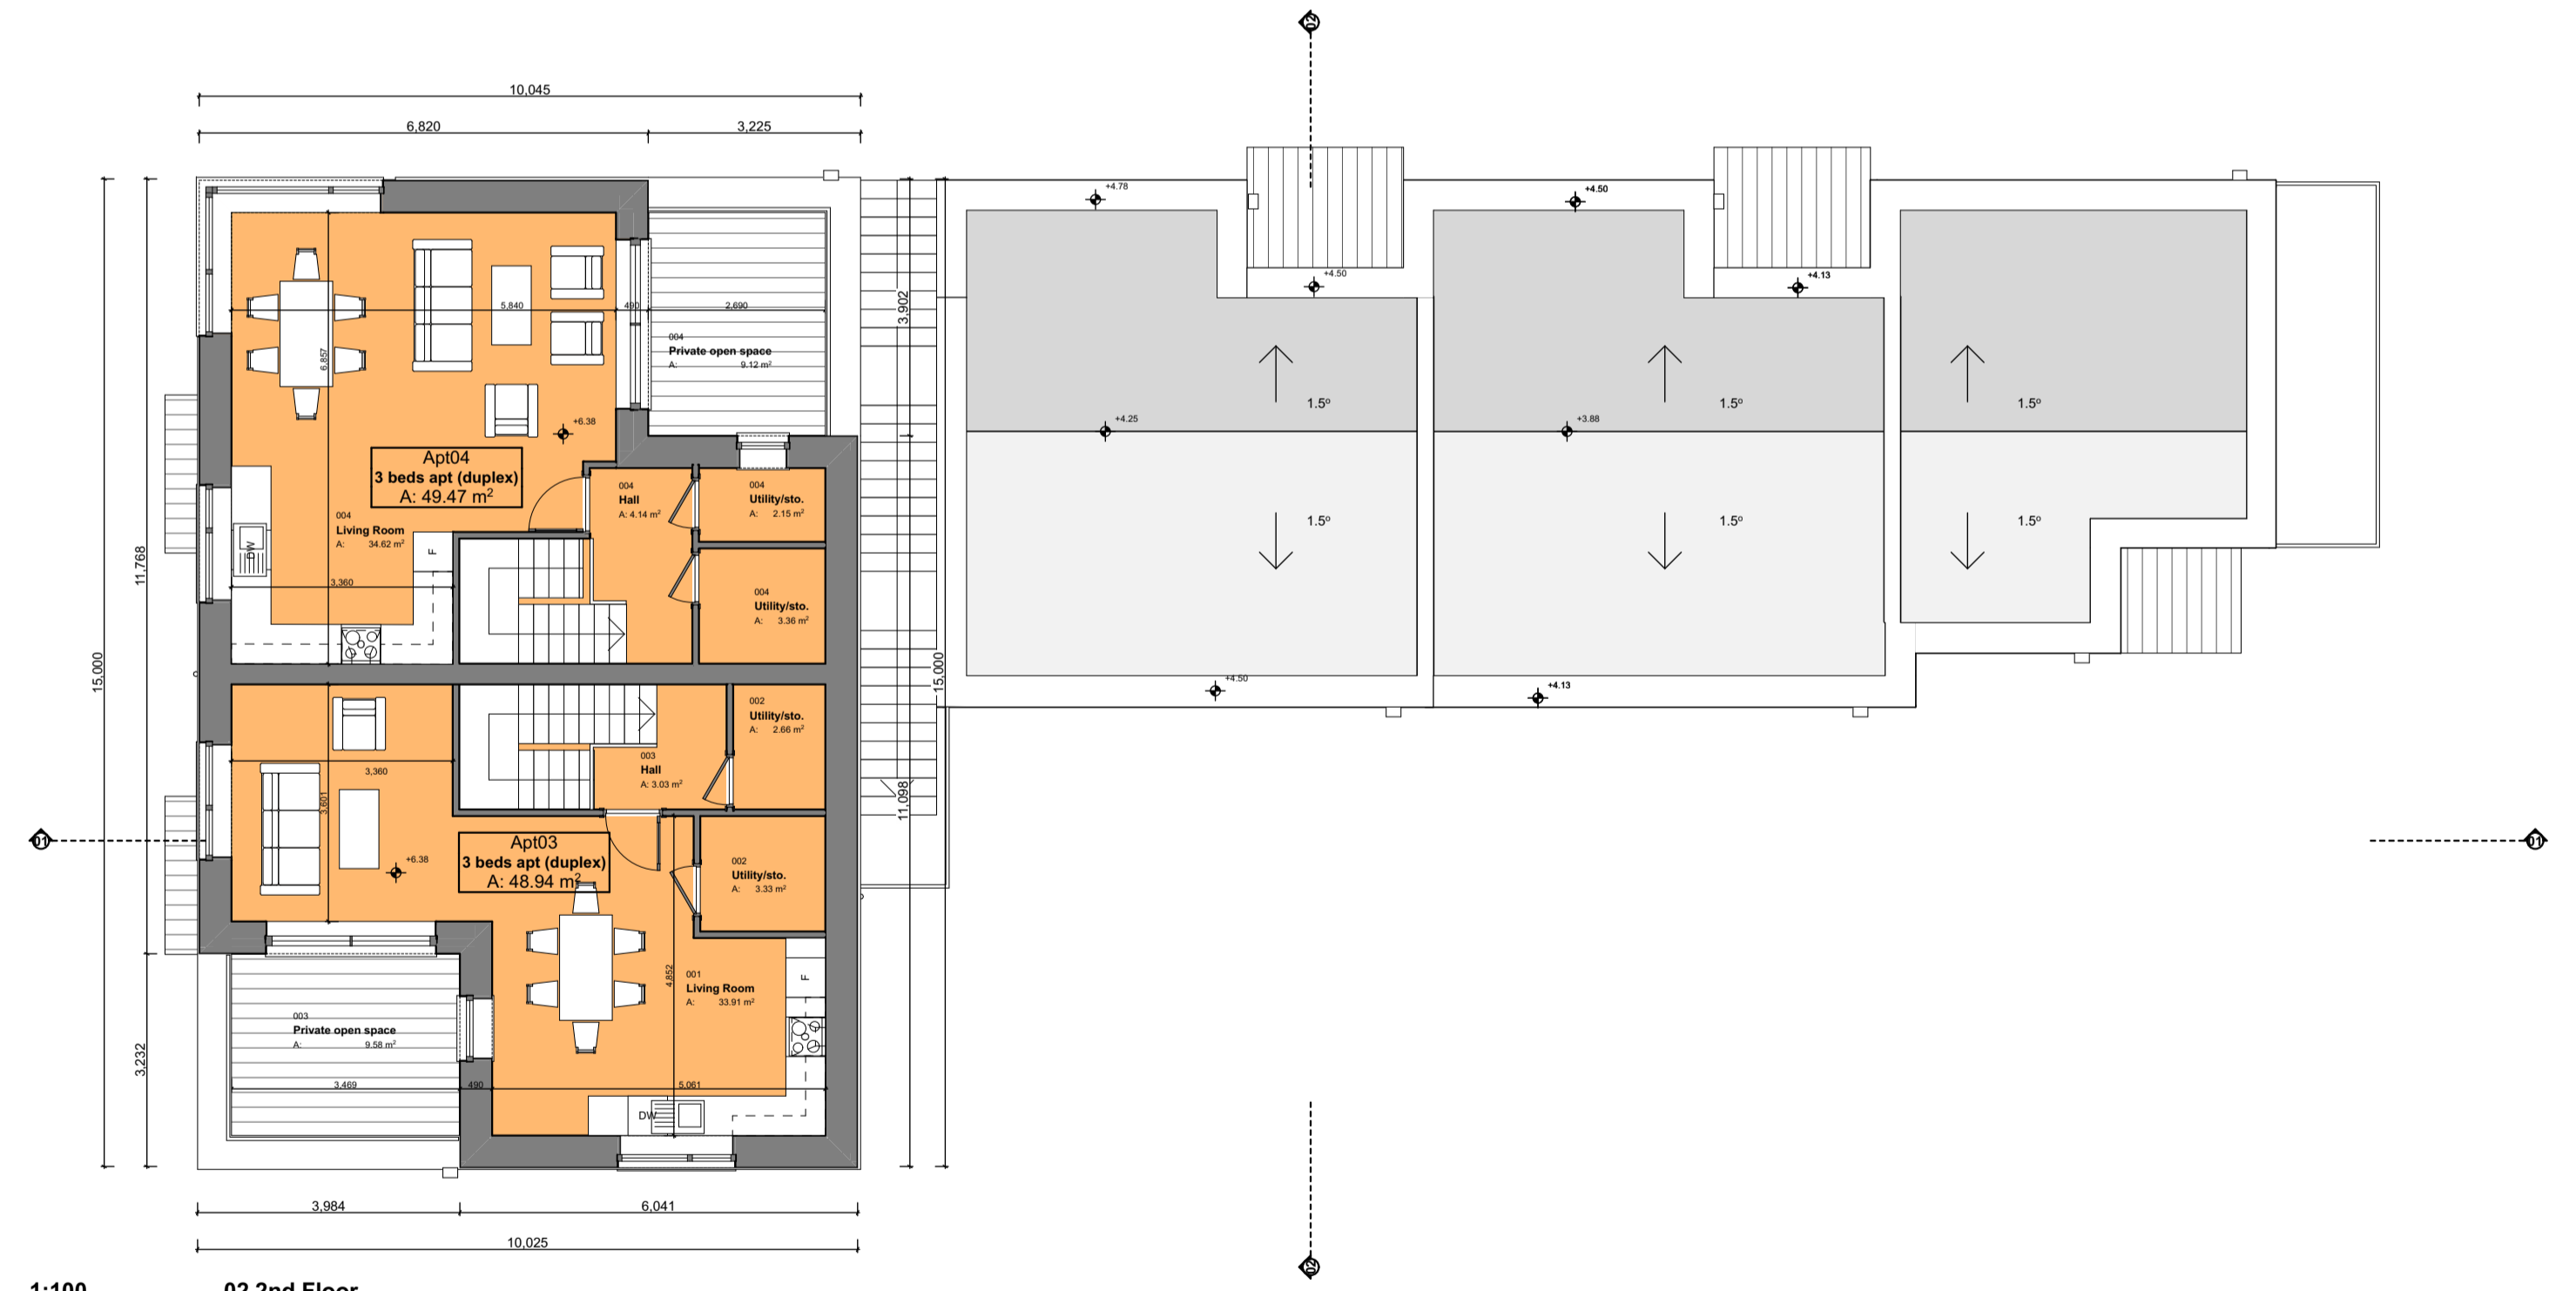

1:100 02 2nd Floor

UNIT NUMBER	FLOOR	TYPE	M <sup>2</sup>	SUH:DSfNA min Area
APT01	Ground Floor	1 Bed/2 pers	52.61	45.00
APT02	Ground Floor	1 Bed/2 pers	52.61	45.00
APT03	1st/2nd Floor	3Bed/5pers	104.51	90.00
APT04	1st/2nd Floor	3Bed/5pers	111.28	90.00
APT05 (DUPLEX)	Ground/1st Floor	2Bed/4pers	85.10	73.00
APT06 (DUPLEX)	Ground/1st Floor	2Bed/4pers	85.10	73.00
APT07 (DUPLEX)	Ground/1st Floor	1 Bed/2 pers	60.71	45.00

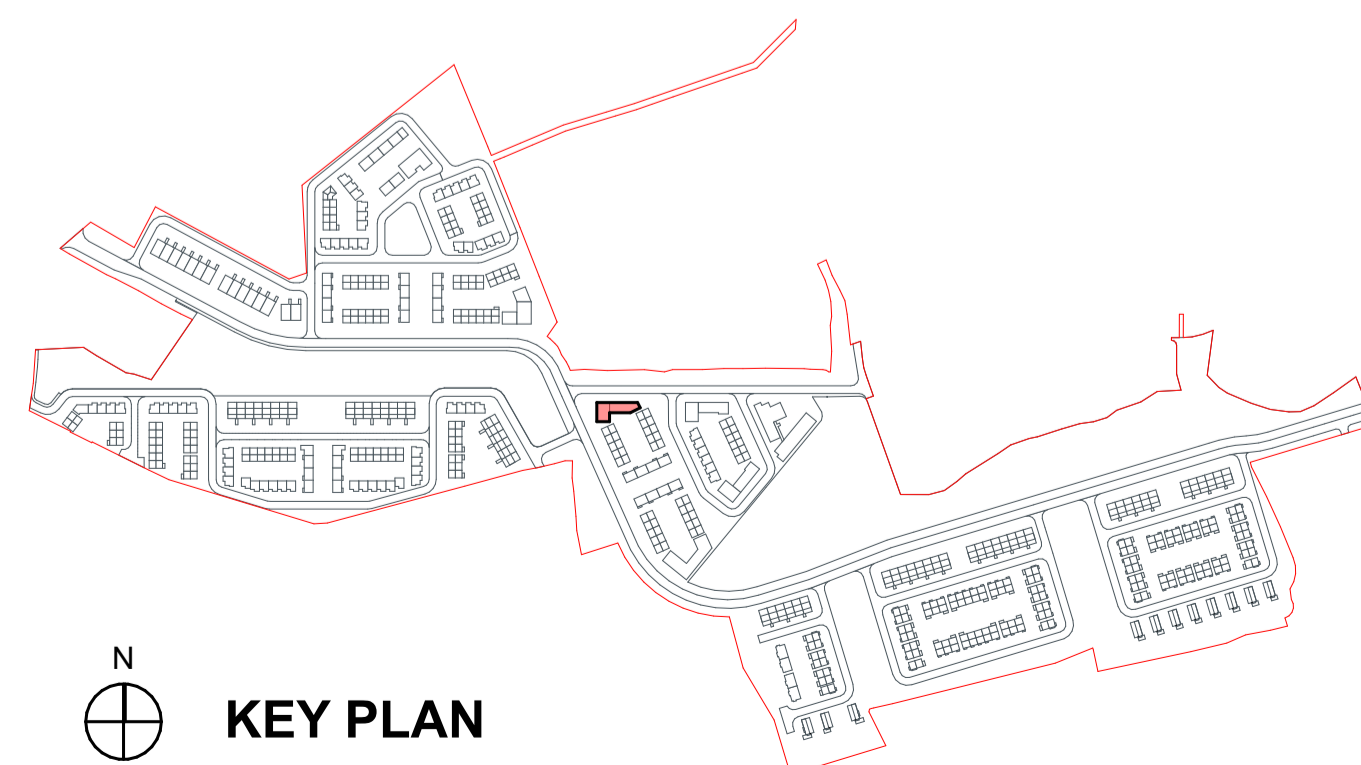

Transmittal Set ID	Set Date	Change ID	Comments
00	14/12/2023		Pre-Planning, Phase 2
01	01/07/2024	B01	Issue for Planning

**RIA** Planning Application

**DAVEY + SMITH ARCHITECTS**

DAVEY + SMITH ARCHITECTS, UH1 13, THE SEAPONT BUILDING, 44-46 CLONTARF ROAD, CLONTARF, DUBLIN 3 | PH: 01 2447038 | EMAIL: info@davey-smith.com | WEB: www.davey-smith.com

Layout ID: **2205-Oldcourt-PLA-B2-01**

Project: **LRD-Development at Oldcourt-Block B2**

Drawing Name: **Proposed Plans, Block B2**

Scale:	1:100
Job No:	2205
Series:	Planning
Date:	03/09/2024
Status:	

THIS DRAWING TO BE READ IN CONJUNCTION WITH RELEVANT CONSULTANTS DRAWINGS. NOTIFY ARCHITECTS OF ANY DISCREPANCIES. CHECK DIMENSIONS ON-SITE. USE FIGURE DIMENSIONS ONLY. COPYRIGHT RESERVED FOR DAVEY + SMITH ARCHITECTS LTD.