




FW 3
SCALE: H 1:500,V 1:100. DATUM: 102.000

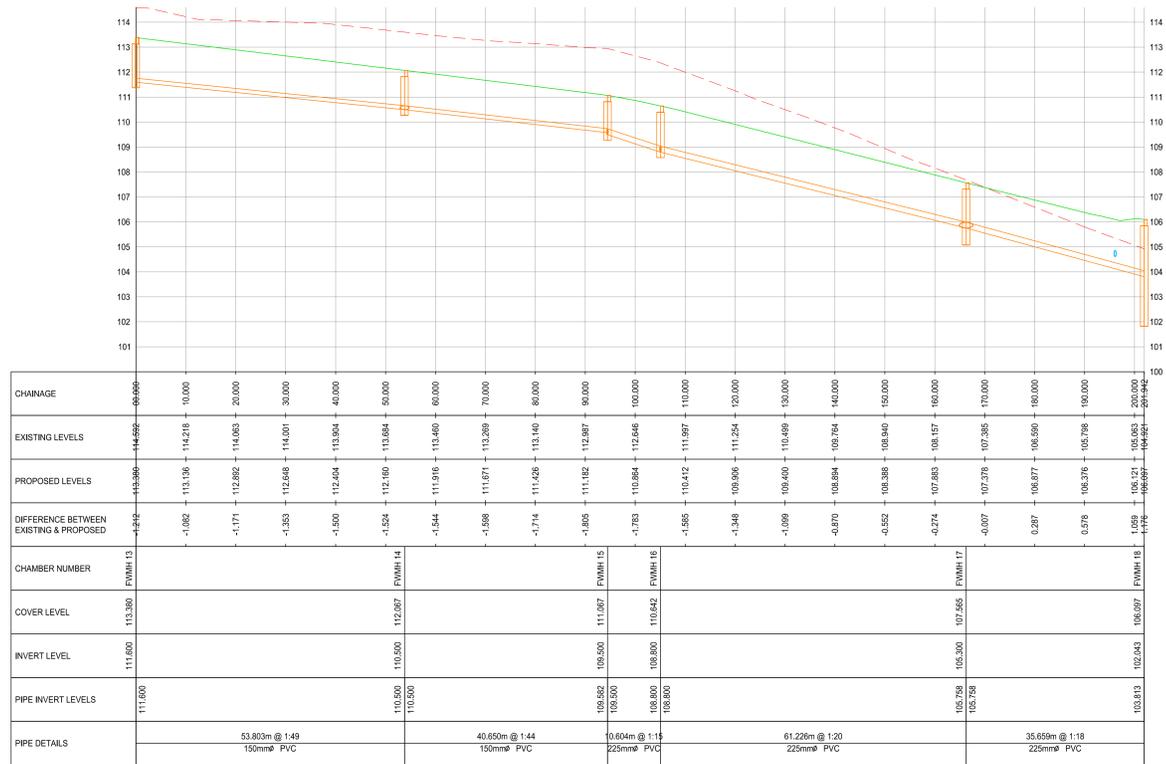


FW 6
SCALE: H 1:500,V 1:100. DATUM: 100.000

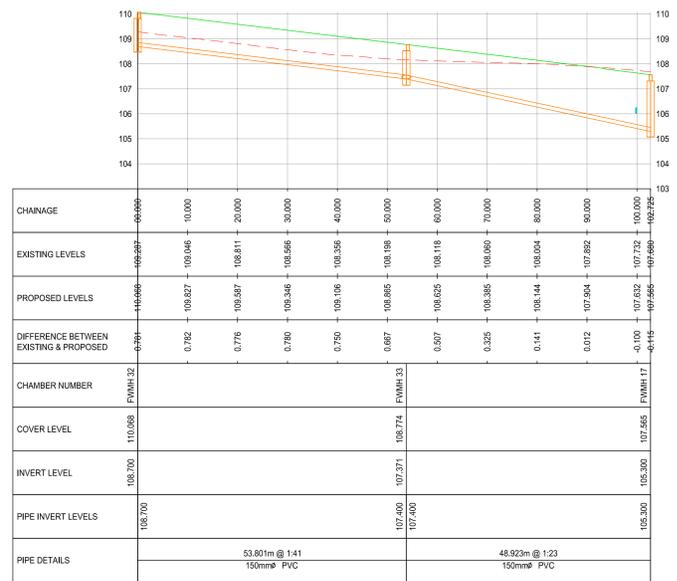

FW 7
SCALE: H 1:500,V 1:100. DATUM: 103.000

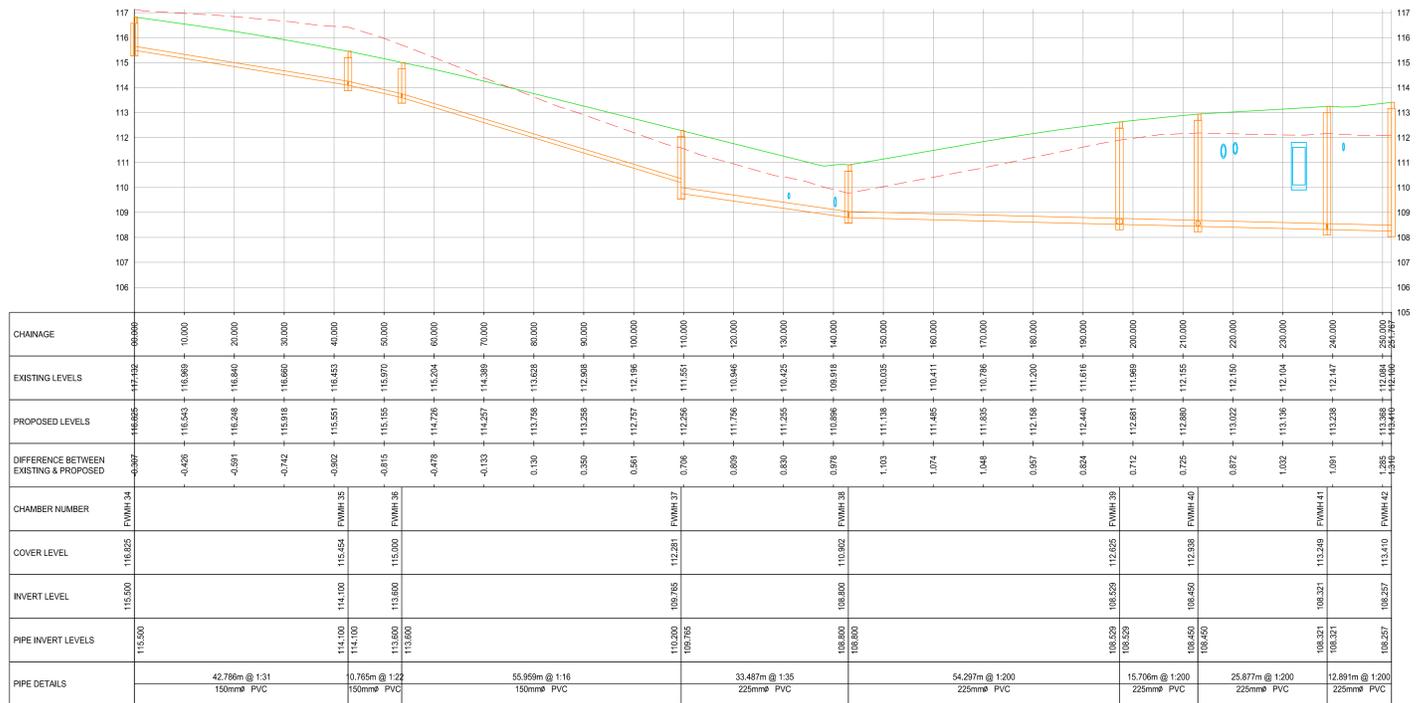

FW 8
SCALE: H 1:500,V 1:100. DATUM: 105.000

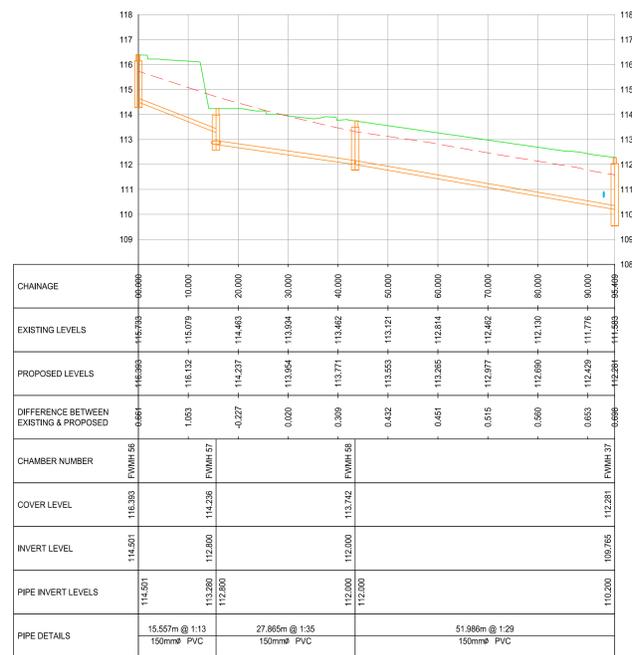

FW 9
SCALE: H 1:500,V 1:100. DATUM: 108.000

- GENERAL NOTES
- DO NOT SCALE THIS DRAWING. WORK ONLY TO FIGURED DIMENSIONS.
 - FOR ALL RELEVANT NOTES, REFER TO STRUCTURAL AND CIVIL ENGINEERING PERFORMANCE SPECIFICATION.
 - ANY DISCREPANCIES ARE TO BE REPORTED TO PINNACLE CONSULTING ENGINEERS IMMEDIATELY.
 - THIS DRAWING IS TO BE READ IN CONJUNCTION WITH ALL OTHER RELEVANT ENGINEERS, ARCHITECTS AND SUB-CONTRACTORS DRAWINGS AND DETAILS.
 - THIS DRAWING IS TO BE PRINTED IN COLOUR.
 - THIS DRAWING IS NOT TO BE USED FOR CONSTRUCTION PURPOSES UNLESS EXPRESSLY STATED.
 - EXISTING SITE AND LEVEL INFORMATION TAKEN FROM LAND SURVEYS TOPOGRAPHICAL SURVEY DRAWING D128/23 DATED 04/10/23.
 - THIS DRAWING HAS BEEN PREPARED USING THE PROPOSED SITE LAYOUT FROM DAVEY + SMITH ARCHITECTS DRAWING IP00 DATED 16/08/24.

LEGEND
— DESIGN SURFACE
- - - - - NGL

P01 ISSUED FOR PLANNING FJV JB 02/09/24

REV	DESCRIPTION	BY	CHK	DATE
001	ISSUED FOR PLANNING	FJV	JB	02/09/24

CLIENT
CAPAMI LTD

PROJECT
OLD COURT LRD

DRAWING TITLE
FOUL WATER LONG SECTIONS
SHEET 2 OF 7

PINNACLE
CONSULTING ENGINEERS

GROVENOR COURT,
57A PATRICK STREET,
DUBLIN 2,
COUNTY DUBLIN
IRELAND.
WELSH GARDEN CITY ■ NORWICH ■ LONDON ■ THE HAGUE ■ FRANKFURT

TELEPHONE: +353 (0)1 221 1041

DRAWING STATUS

SCALE @ A0	DATE	DRAWN BY	CHECKED	APPROVED
1:500	30/07/2024	FJV	JB	SOR

DRG NO: P211102-PIN-XX-XX-DR-C-00411-S2
REV: P01