



GENERAL NOTES


- DO NOT SCALE THIS DRAWING. WORK ONLY TO FIGURED DIMENSIONS.
- FOR ALL RELEVANT NOTES, REFER TO STRUCTURAL AND CIVIL ENGINEERING PERFORMANCE SPECIFICATION.
- ANY DISCREPANCIES ARE TO BE REPORTED TO PINNACLE CONSULTING ENGINEERS IMMEDIATELY.
- THIS DRAWING IS TO BE READ IN CONJUNCTION WITH ALL OTHER RELEVANT ENGINEERS, ARCHITECTS AND SUB-CONTRACTORS DRAWINGS AND DETAILS.
- THIS DRAWING IS TO BE PRINTED IN COLOUR.
- THIS DRAWING IS NOT TO BE USED FOR CONSTRUCTION PURPOSES UNLESS EXPRESSLY STATED.
- EXISTING SITE AND LEVEL INFORMATION TAKEN FROM LAND SURVEYS TOPOGRAPHICAL SURVEY DRAWING D128220 DATED 04/10/06.
- THIS DRAWING HAS BEEN PREPARED USING THE PROPOSED SITE LAYOUT FROM DAVEY + SMITH ARCHITECTS DRAWING IP00 DATED 16/08/24.

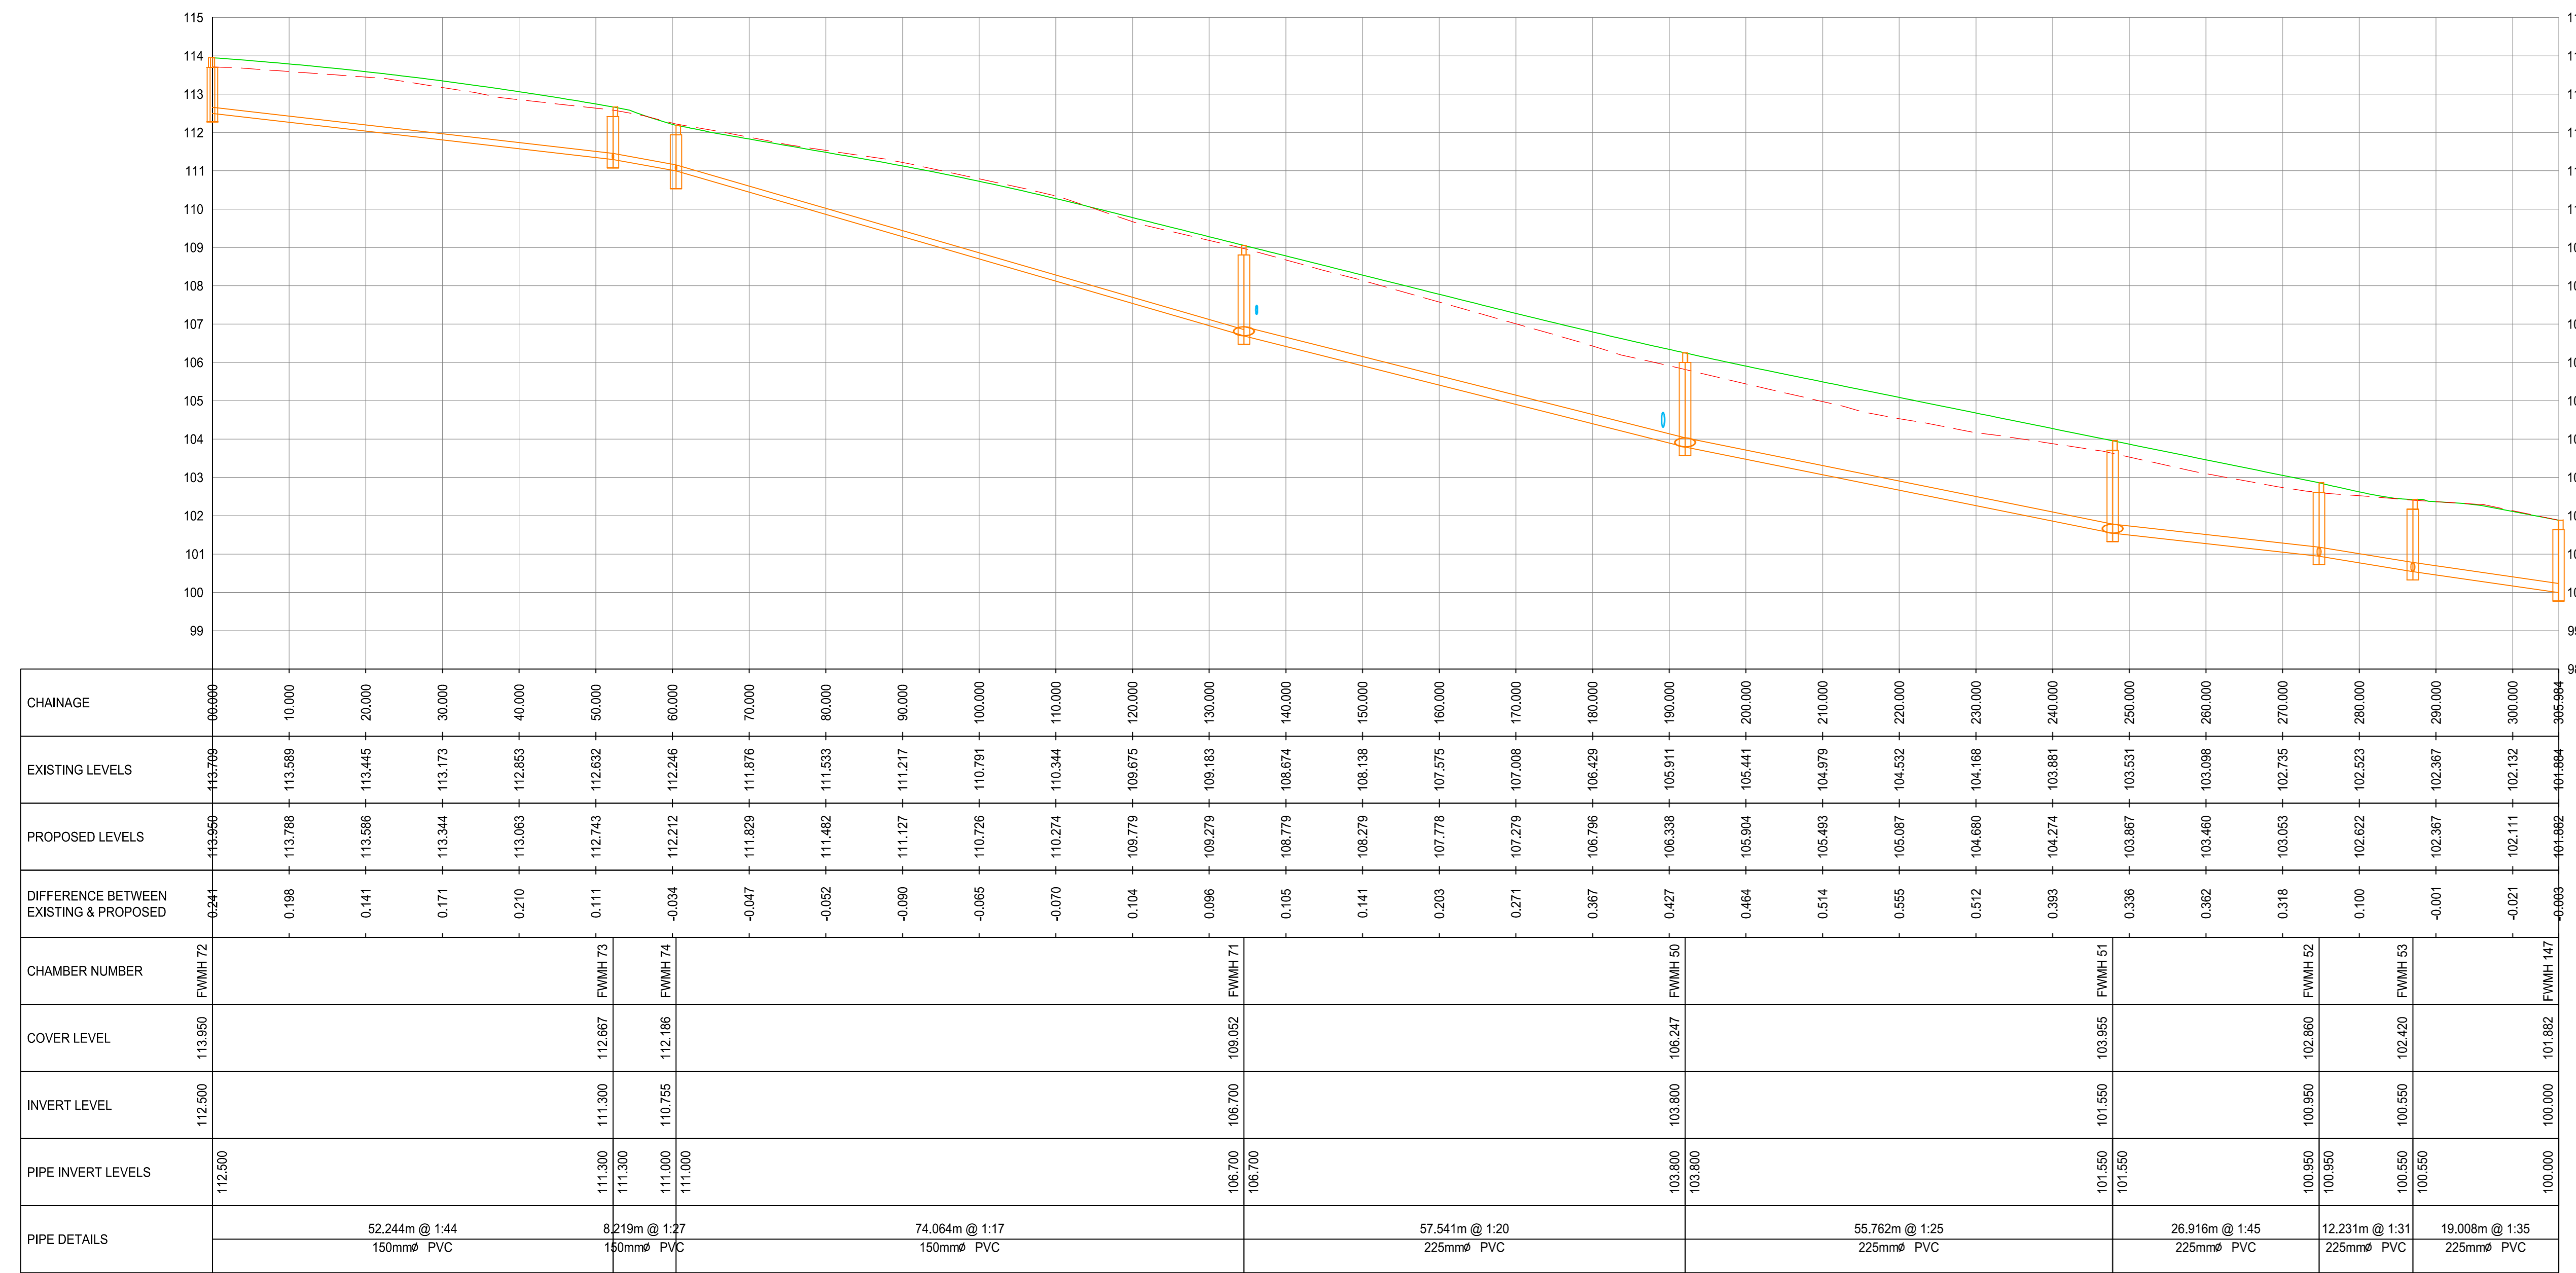


FW 10
SCALE: H 1:500, V 1:100, DATUM: 98.000

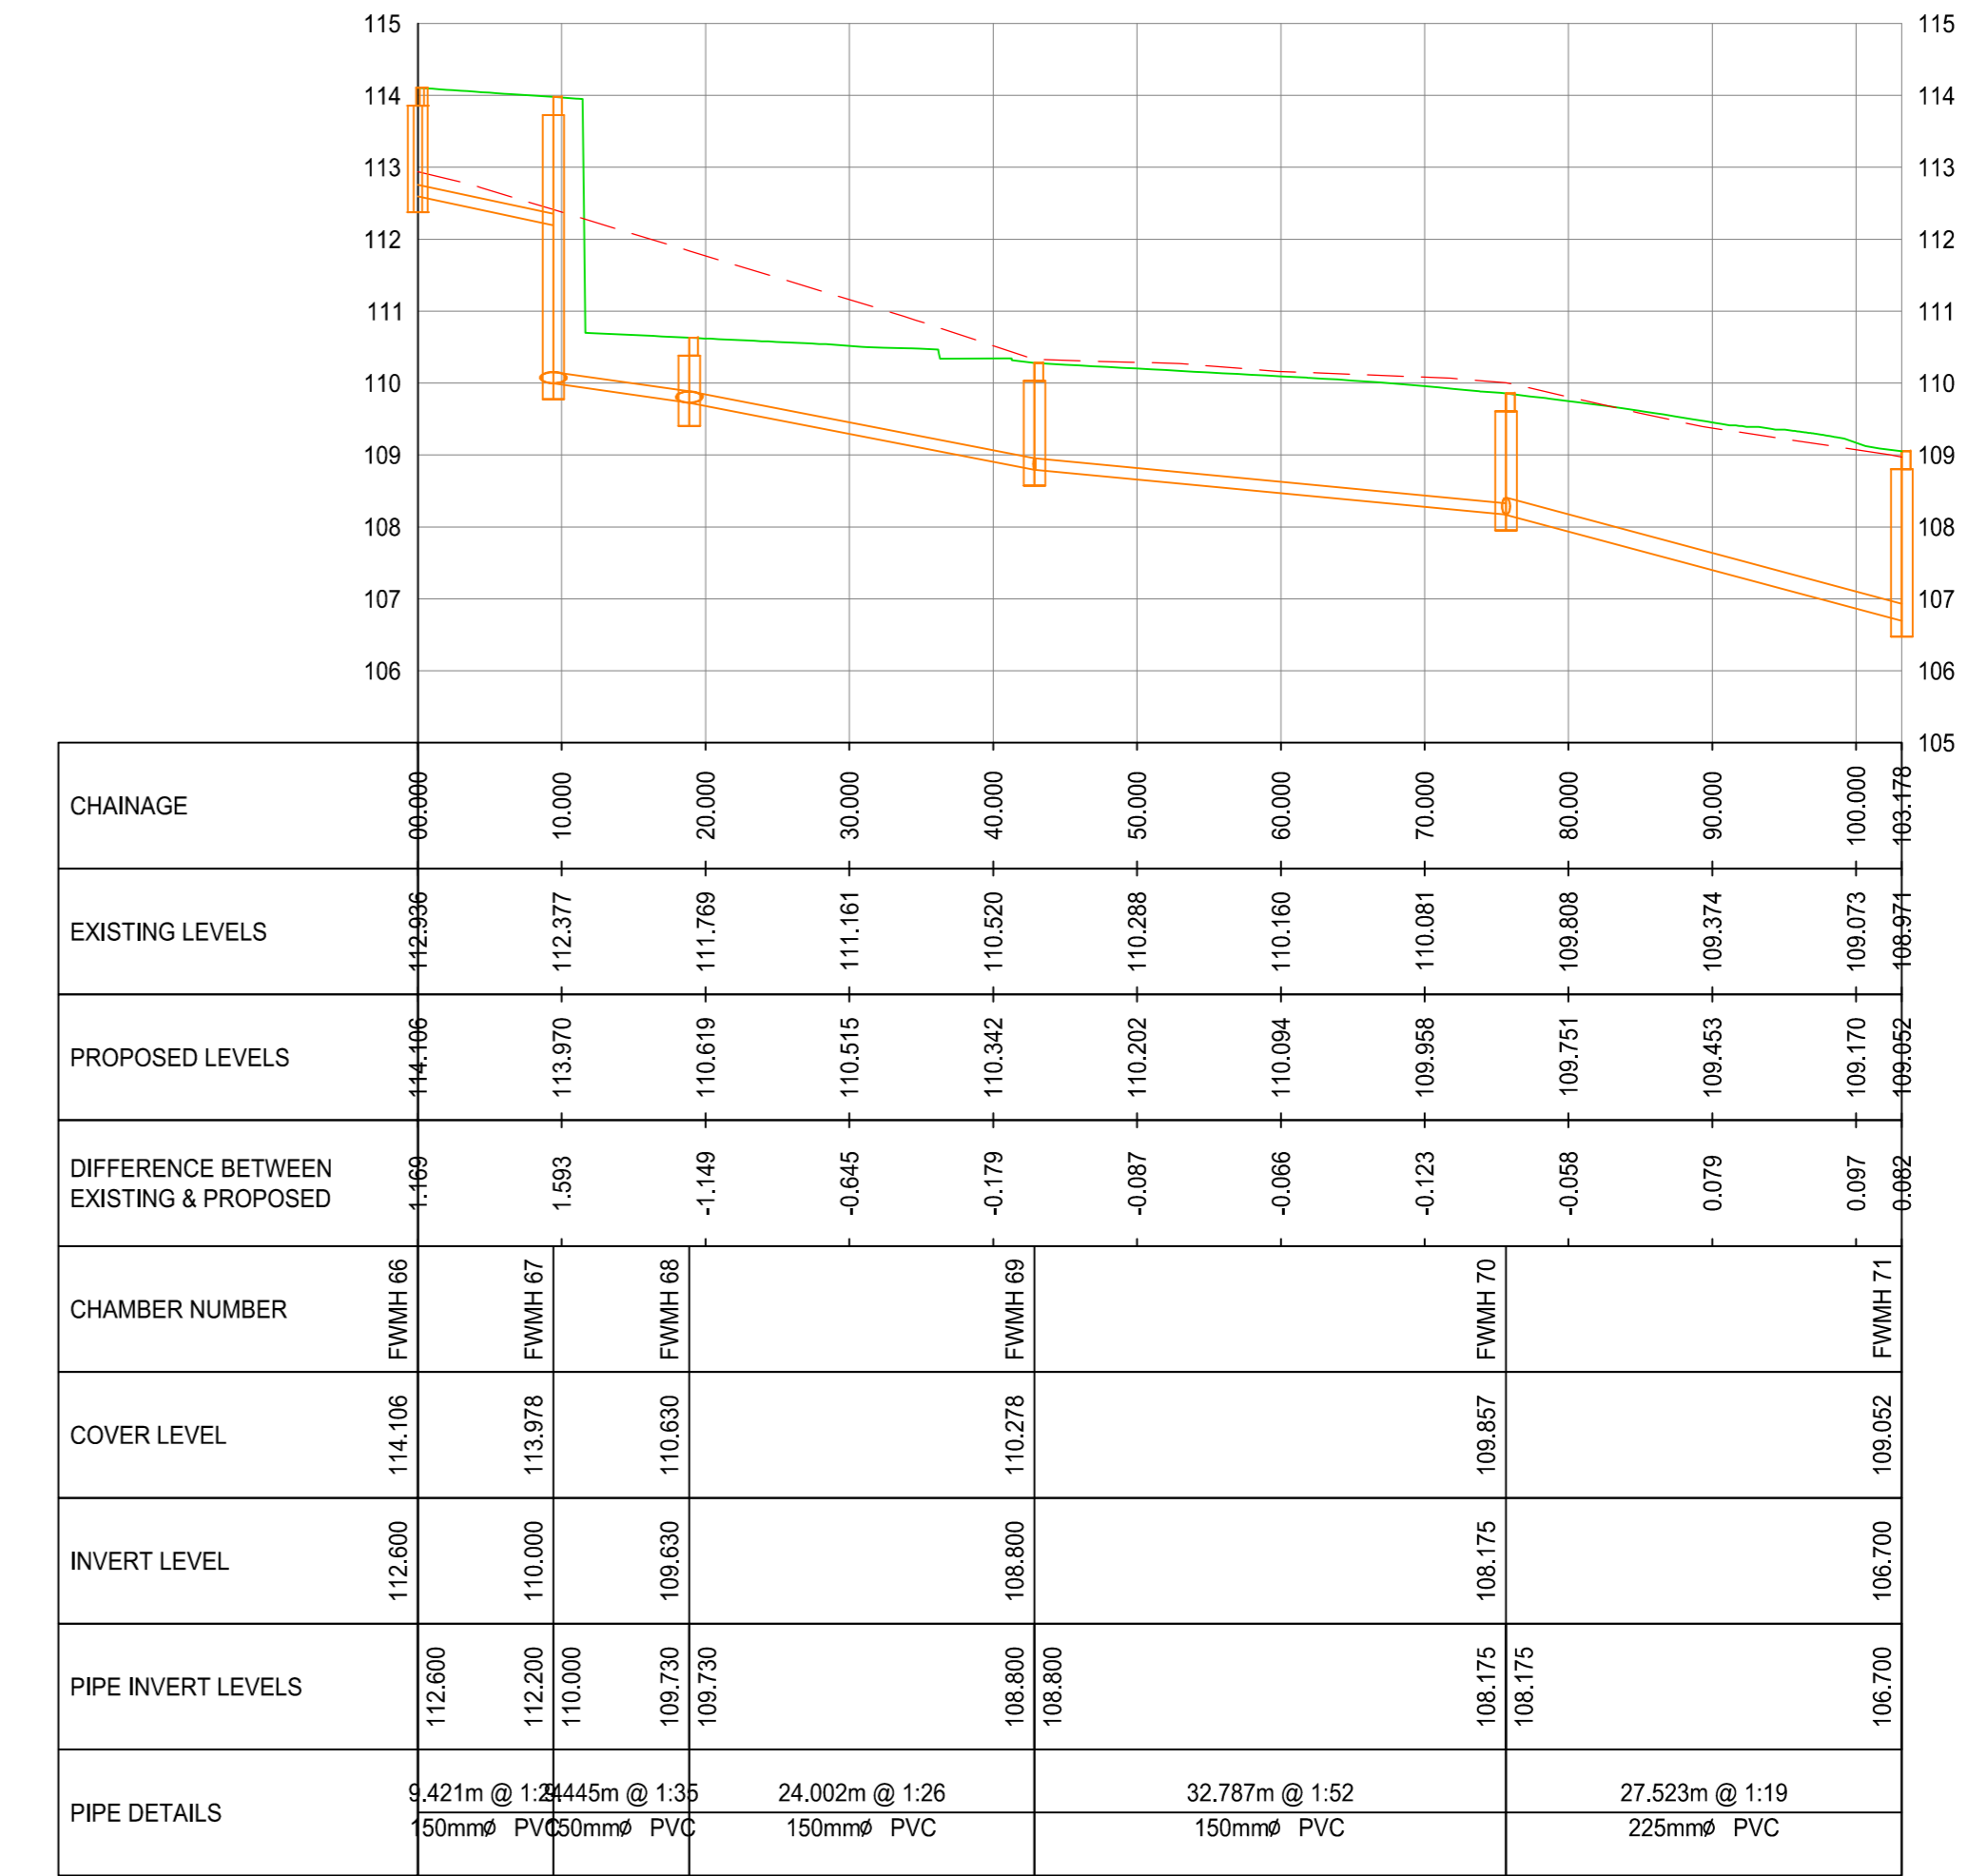


FW 11
SCALE: H 1:500, V 1:100, DATUM: 105.000

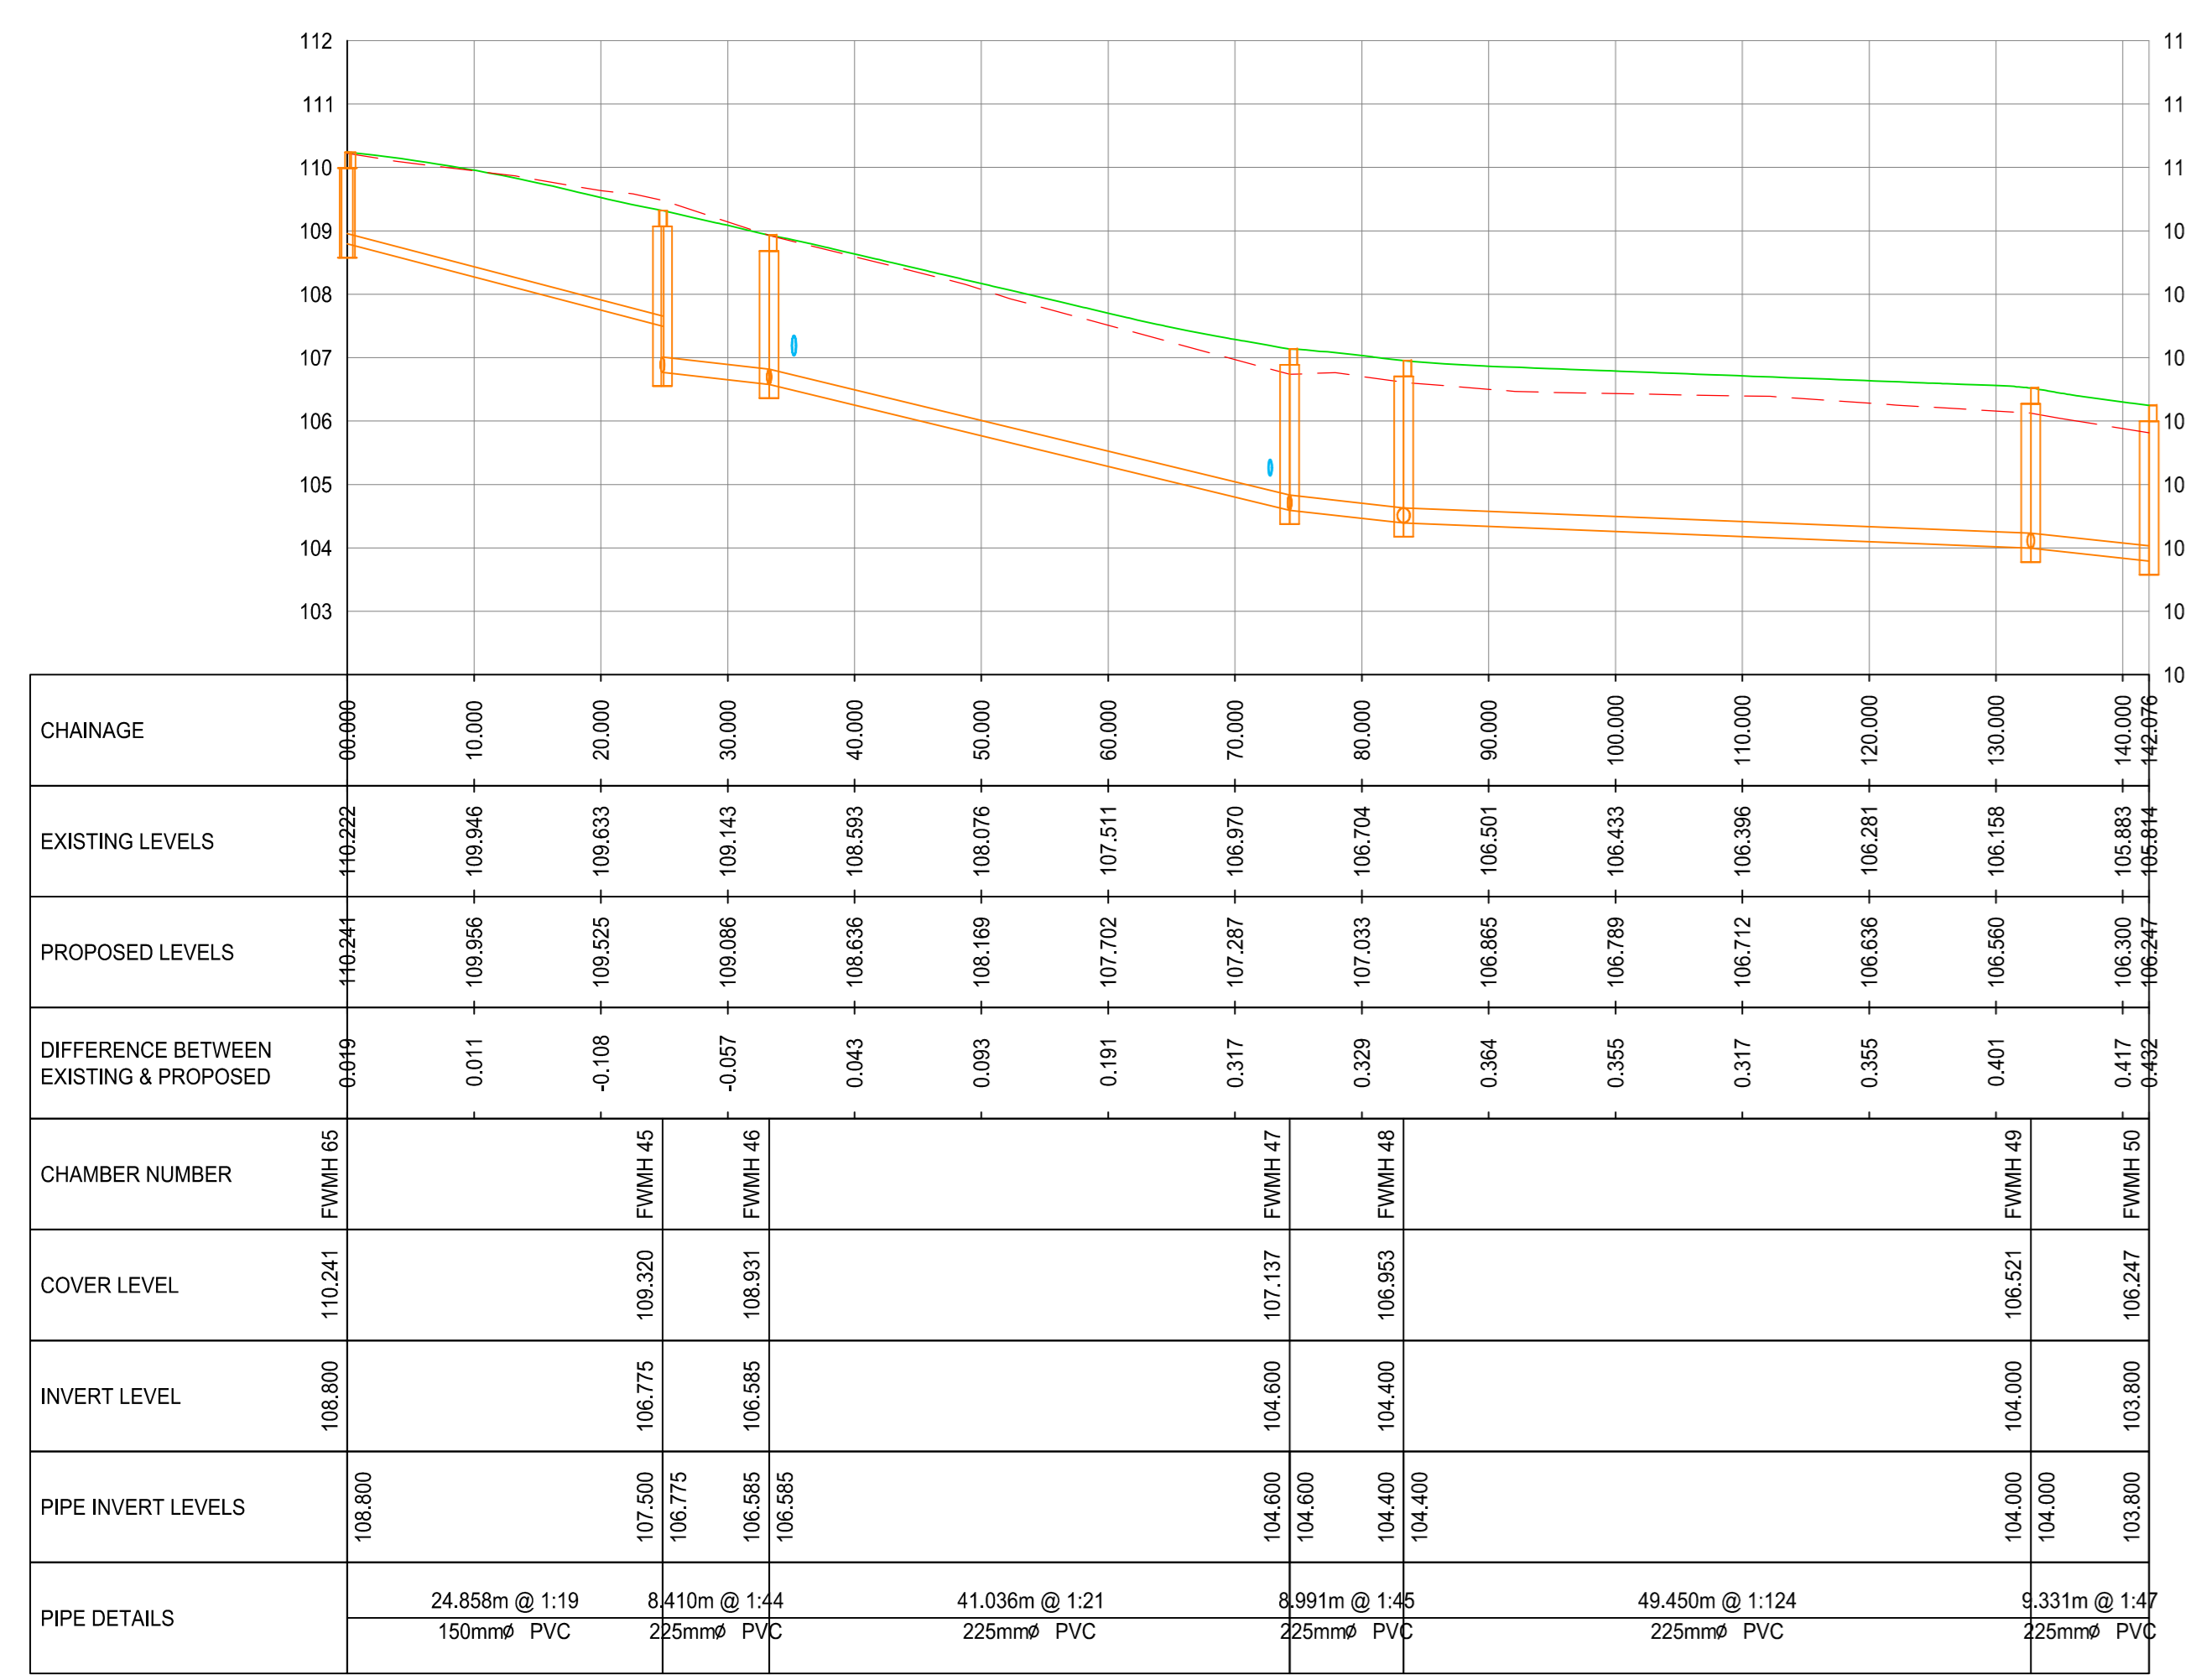

FW 12
SCALE: H 1:500, V 1:100, DATUM: 102.000

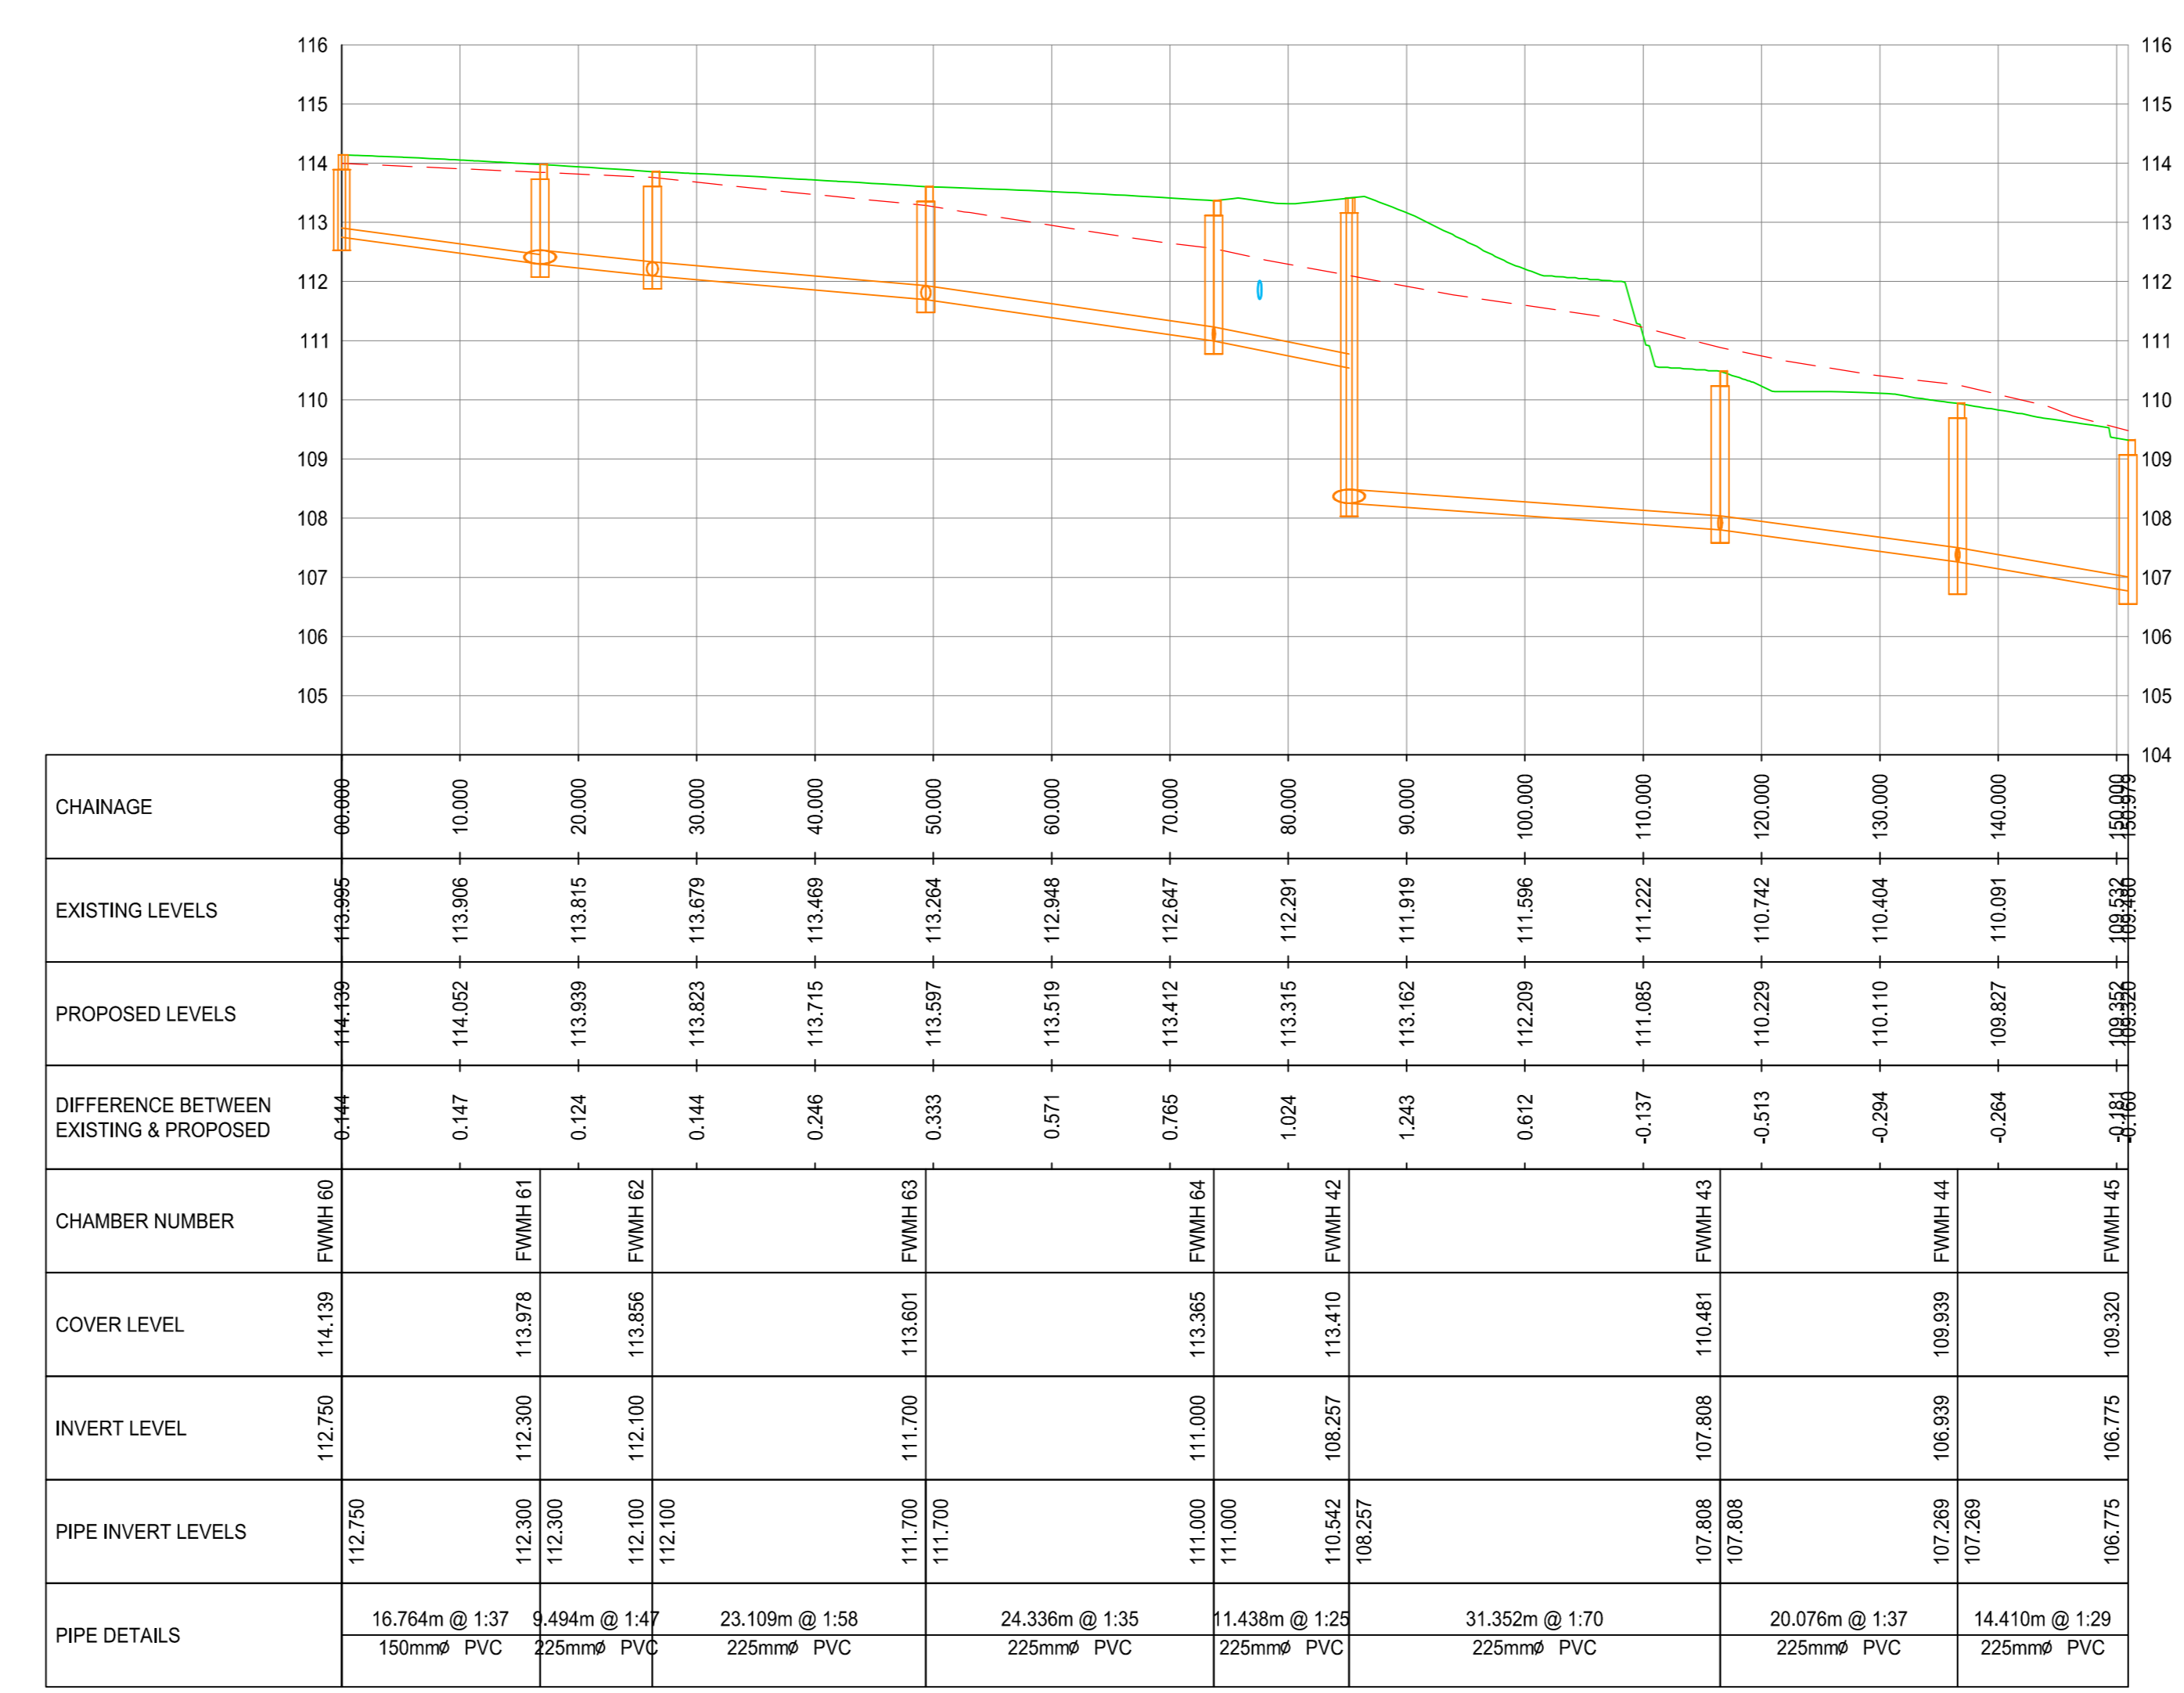

FW 13
SCALE: H 1:500, V 1:100, DATUM: 104.000

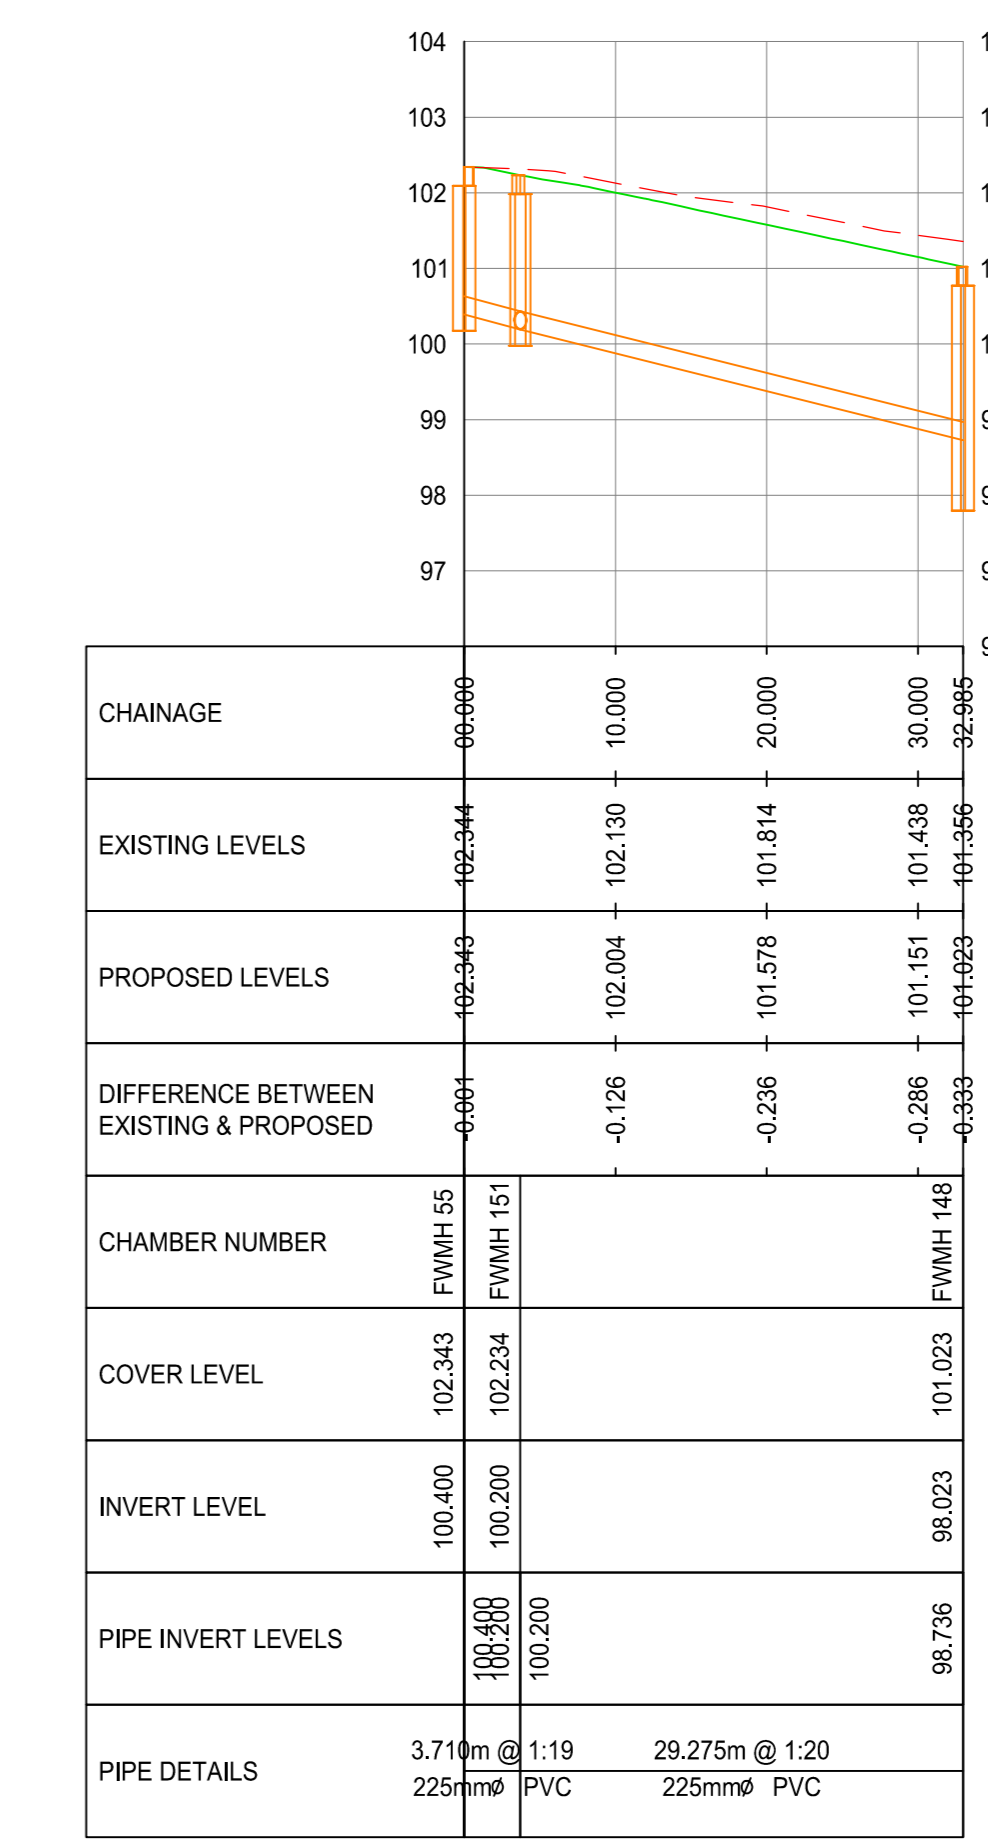

FW 14
SCALE: H 1:500, V 1:100, DATUM: 96.000

P01 ISSUED FOR PLANNING FJR JB 02/09/24
 REV DESCRIPTION BY CHK DATE
 CLIENT CAPAMI LTD
 PROJECT OLD COURT LRD
 DRAWING TITLE FOUL WATER LONG SECTIONS SHEET 3 OF 7
PINNACLE CONSULTING ENGINEERS
 GROVENOR COURT, 5/2A PATRICK STREET, DUBLIN 4, D04 V1W6, IRELAND
 TELEPHONE: +353 1231 1041
 DRAWING STATUS: PLANNING
 SCALE: 1:500 DATE: 30/07/2024 DRAWN BY: FJR CHECKED BY: JB APPROVED BY: SOR
 DRS NO: E211102-PIN-XX-DR-C-00412-S2 REV: P01
 P01