




- GENERAL NOTES**
1. DO NOT SCALE THIS DRAWING. WORK ONLY TO FIGURED DIMENSIONS.
 2. FOR ALL RELEVANT NOTES, REFER TO STRUCTURAL AND CIVIL ENGINEERING PERFORMANCE SPECIFICATION.
 3. ANY DISCREPANCIES ARE TO BE REPORTED TO PRINCIPAL CONSULTING ENGINEERS IMMEDIATELY.
 4. THIS DRAWING IS TO BE READ IN CONJUNCTION WITH ALL OTHER RELEVANT ENGINEERS, ARCHITECTS AND SUB-CONTRACTORS DRAWINGS AND DETAILS.
 5. THIS DRAWING IS TO BE PRINTED IN COLOUR.
 6. THIS DRAWING IS NOT TO BE USED FOR CONSTRUCTION PURPOSES UNLESS EXPRESSLY STATED.
 7. EXISTING SITE AND LEVEL INFORMATION TAKEN FROM SURVEYING TOPOGRAPHICAL SURVEY DRAWING DT/23822 DATED 14/10/06.
 8. THIS DRAWING HAS BEEN PREPARED USING THE PROPOSED LAYOUT FROM DAWY + SMITH ARCHITECTS DRAWING P00 DATED 16/08/24.

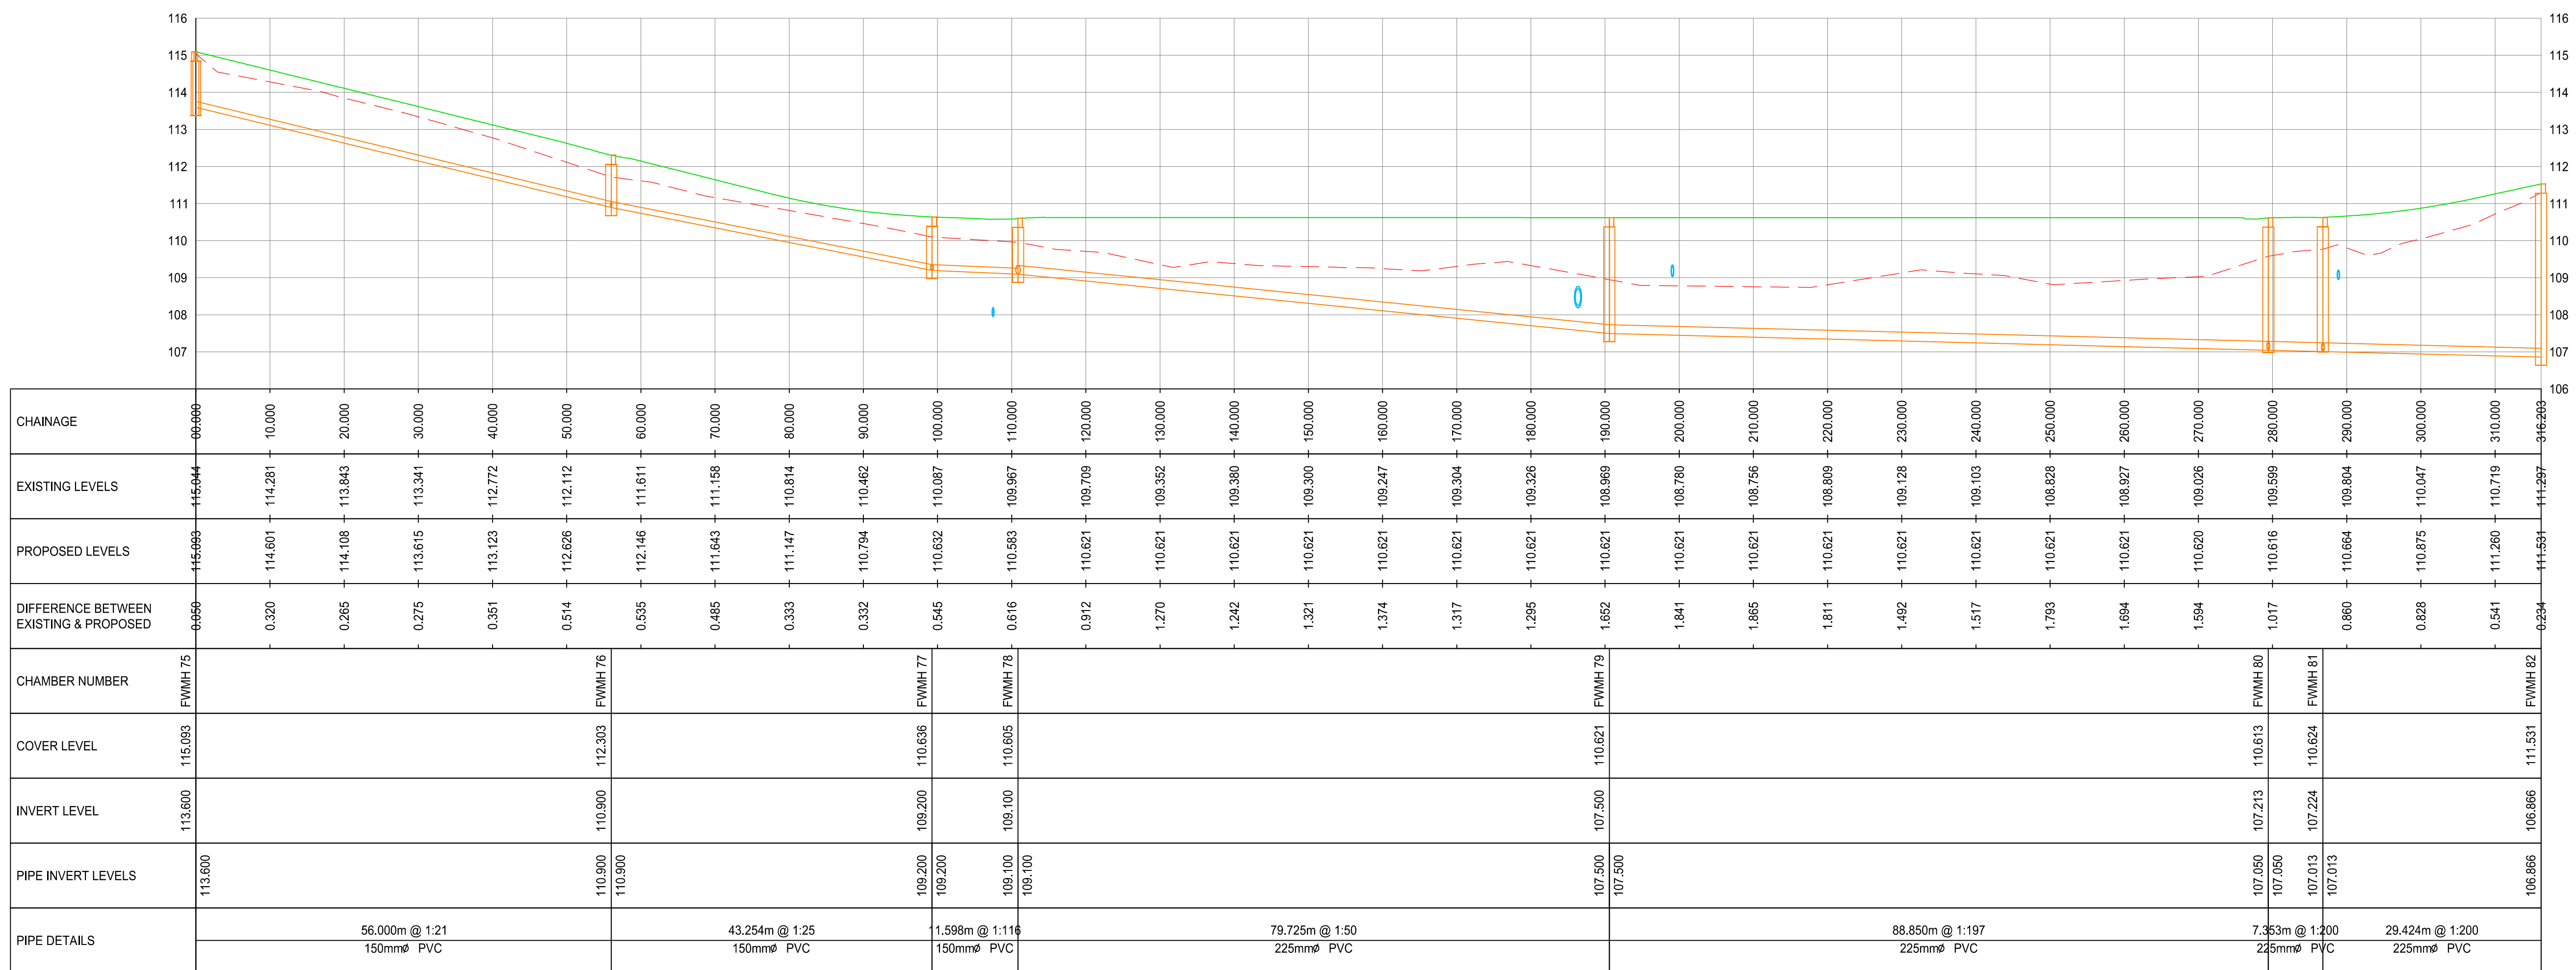


FW 15
SCALE: H 1:500, V 1:100. DATUM: 106.000

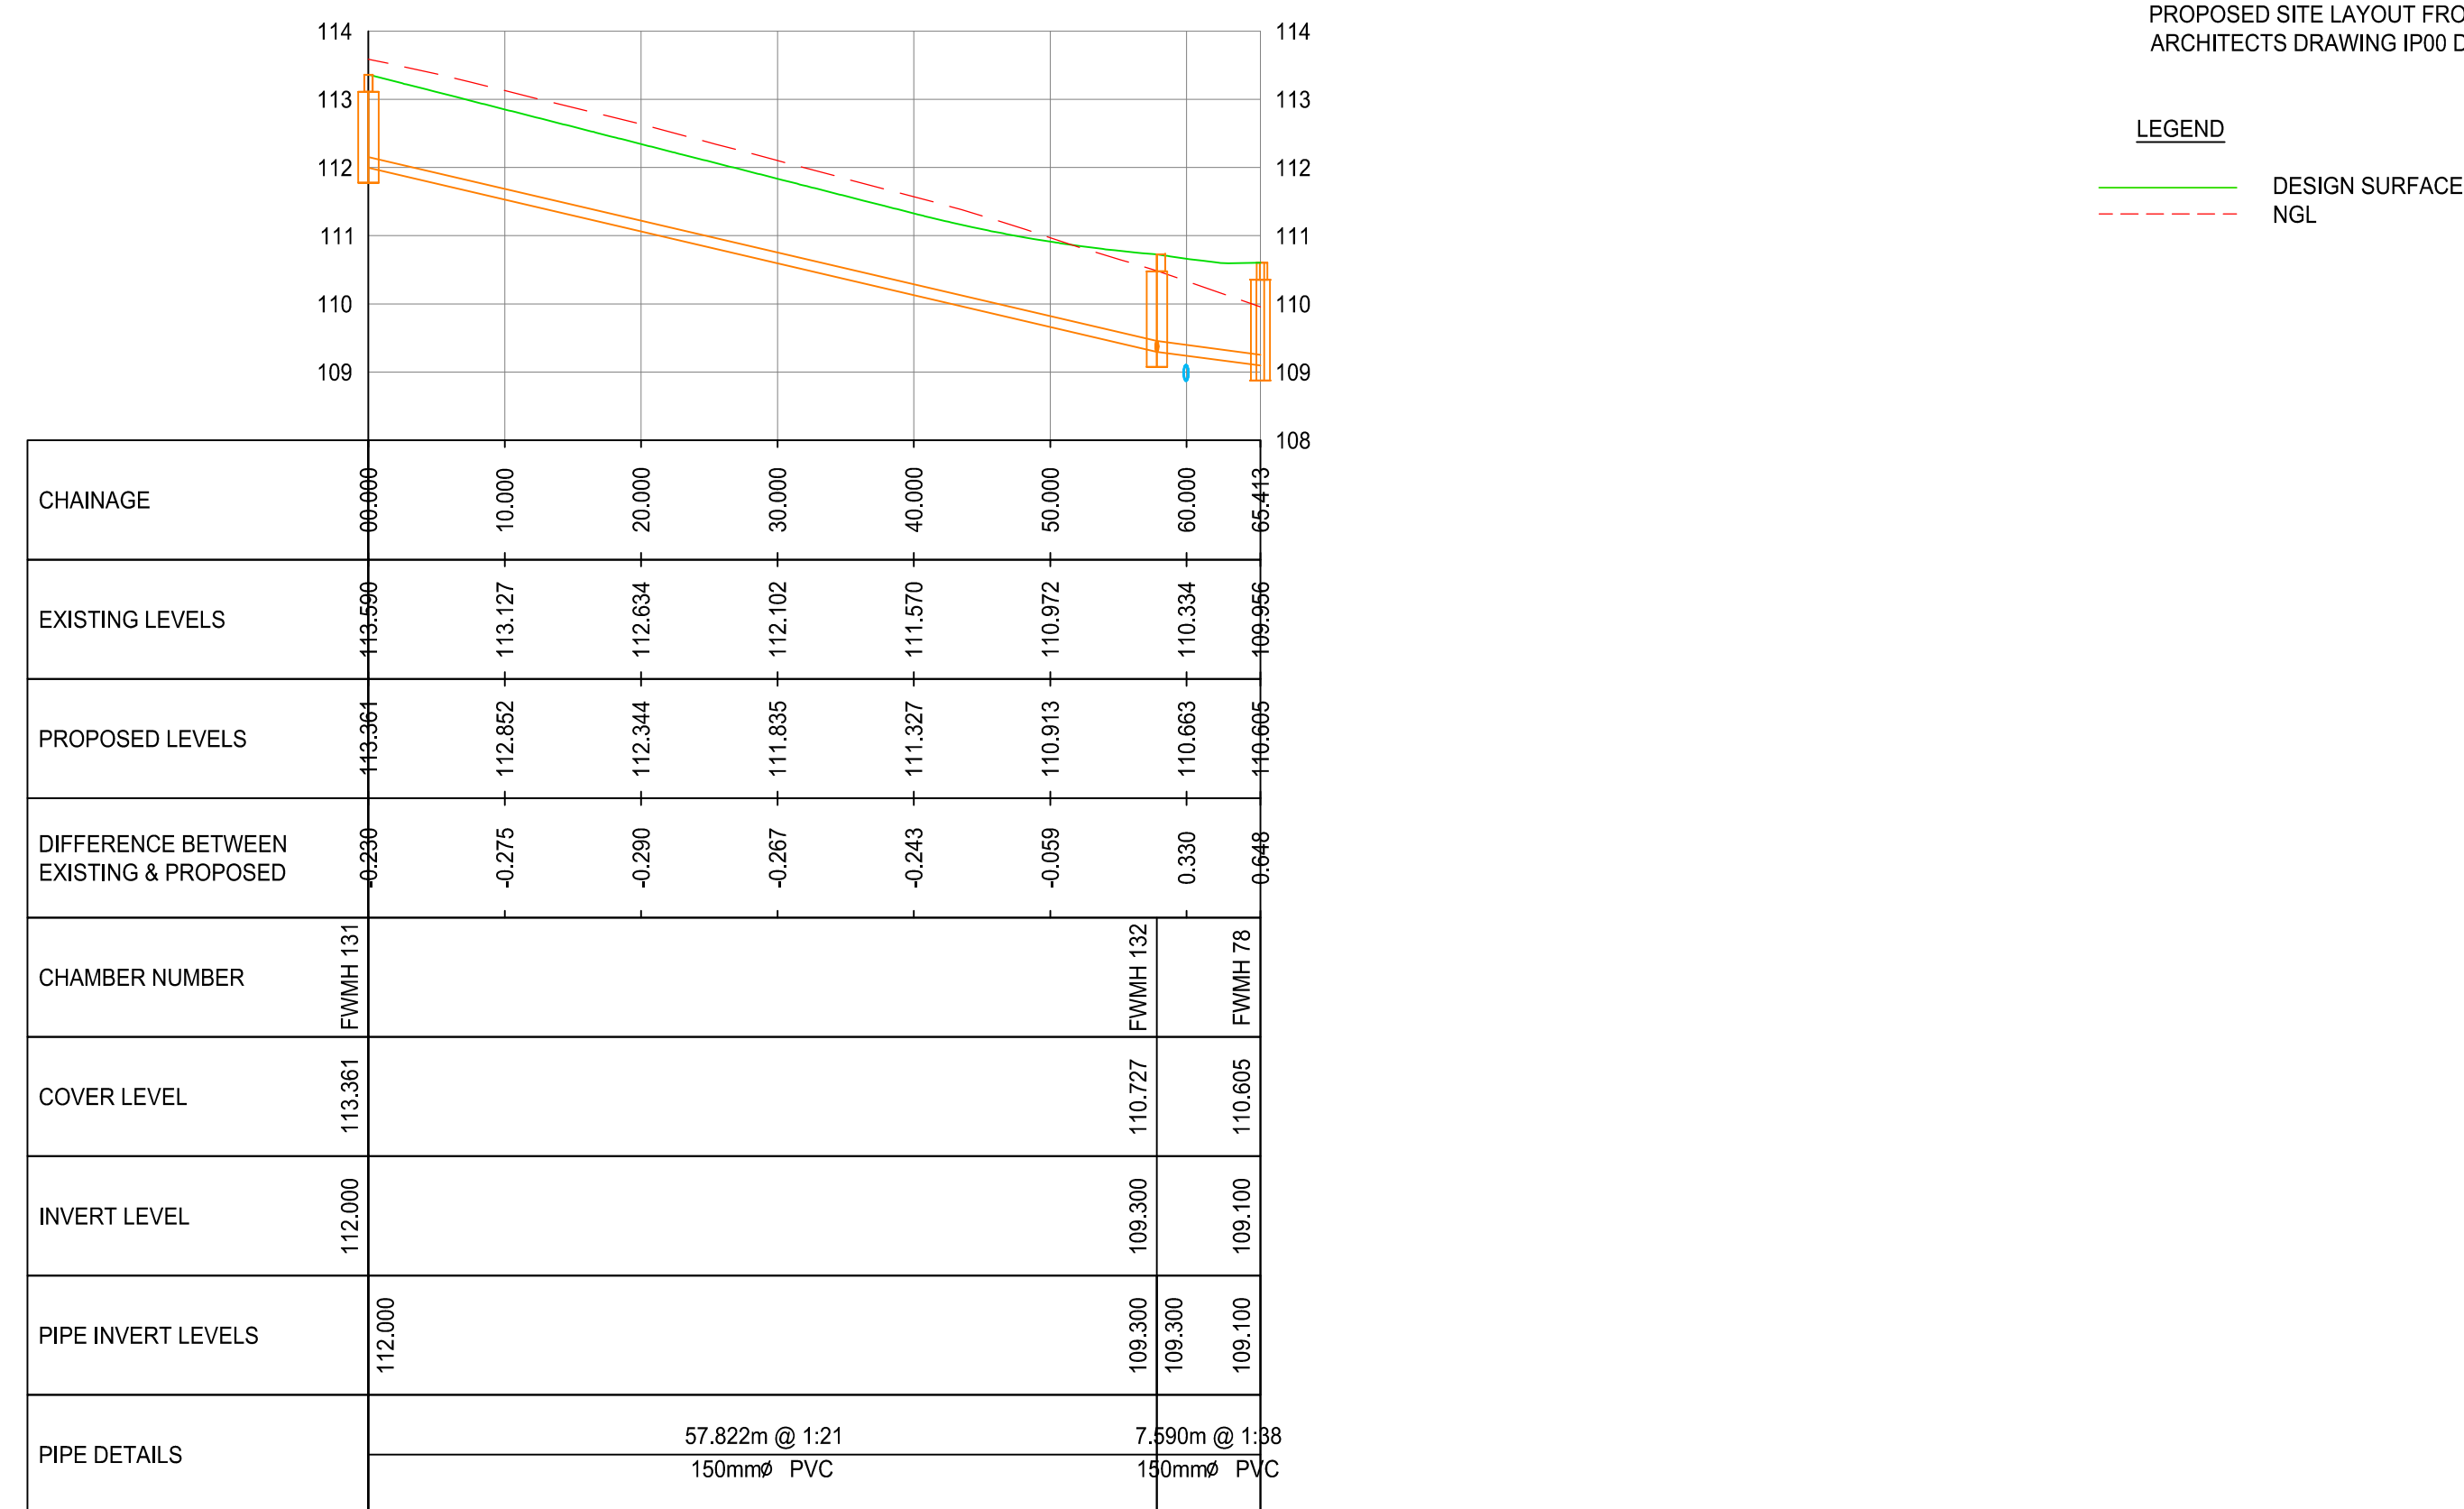


FW 16
SCALE: H 1:500,V 1:100. DATUM: 108.000

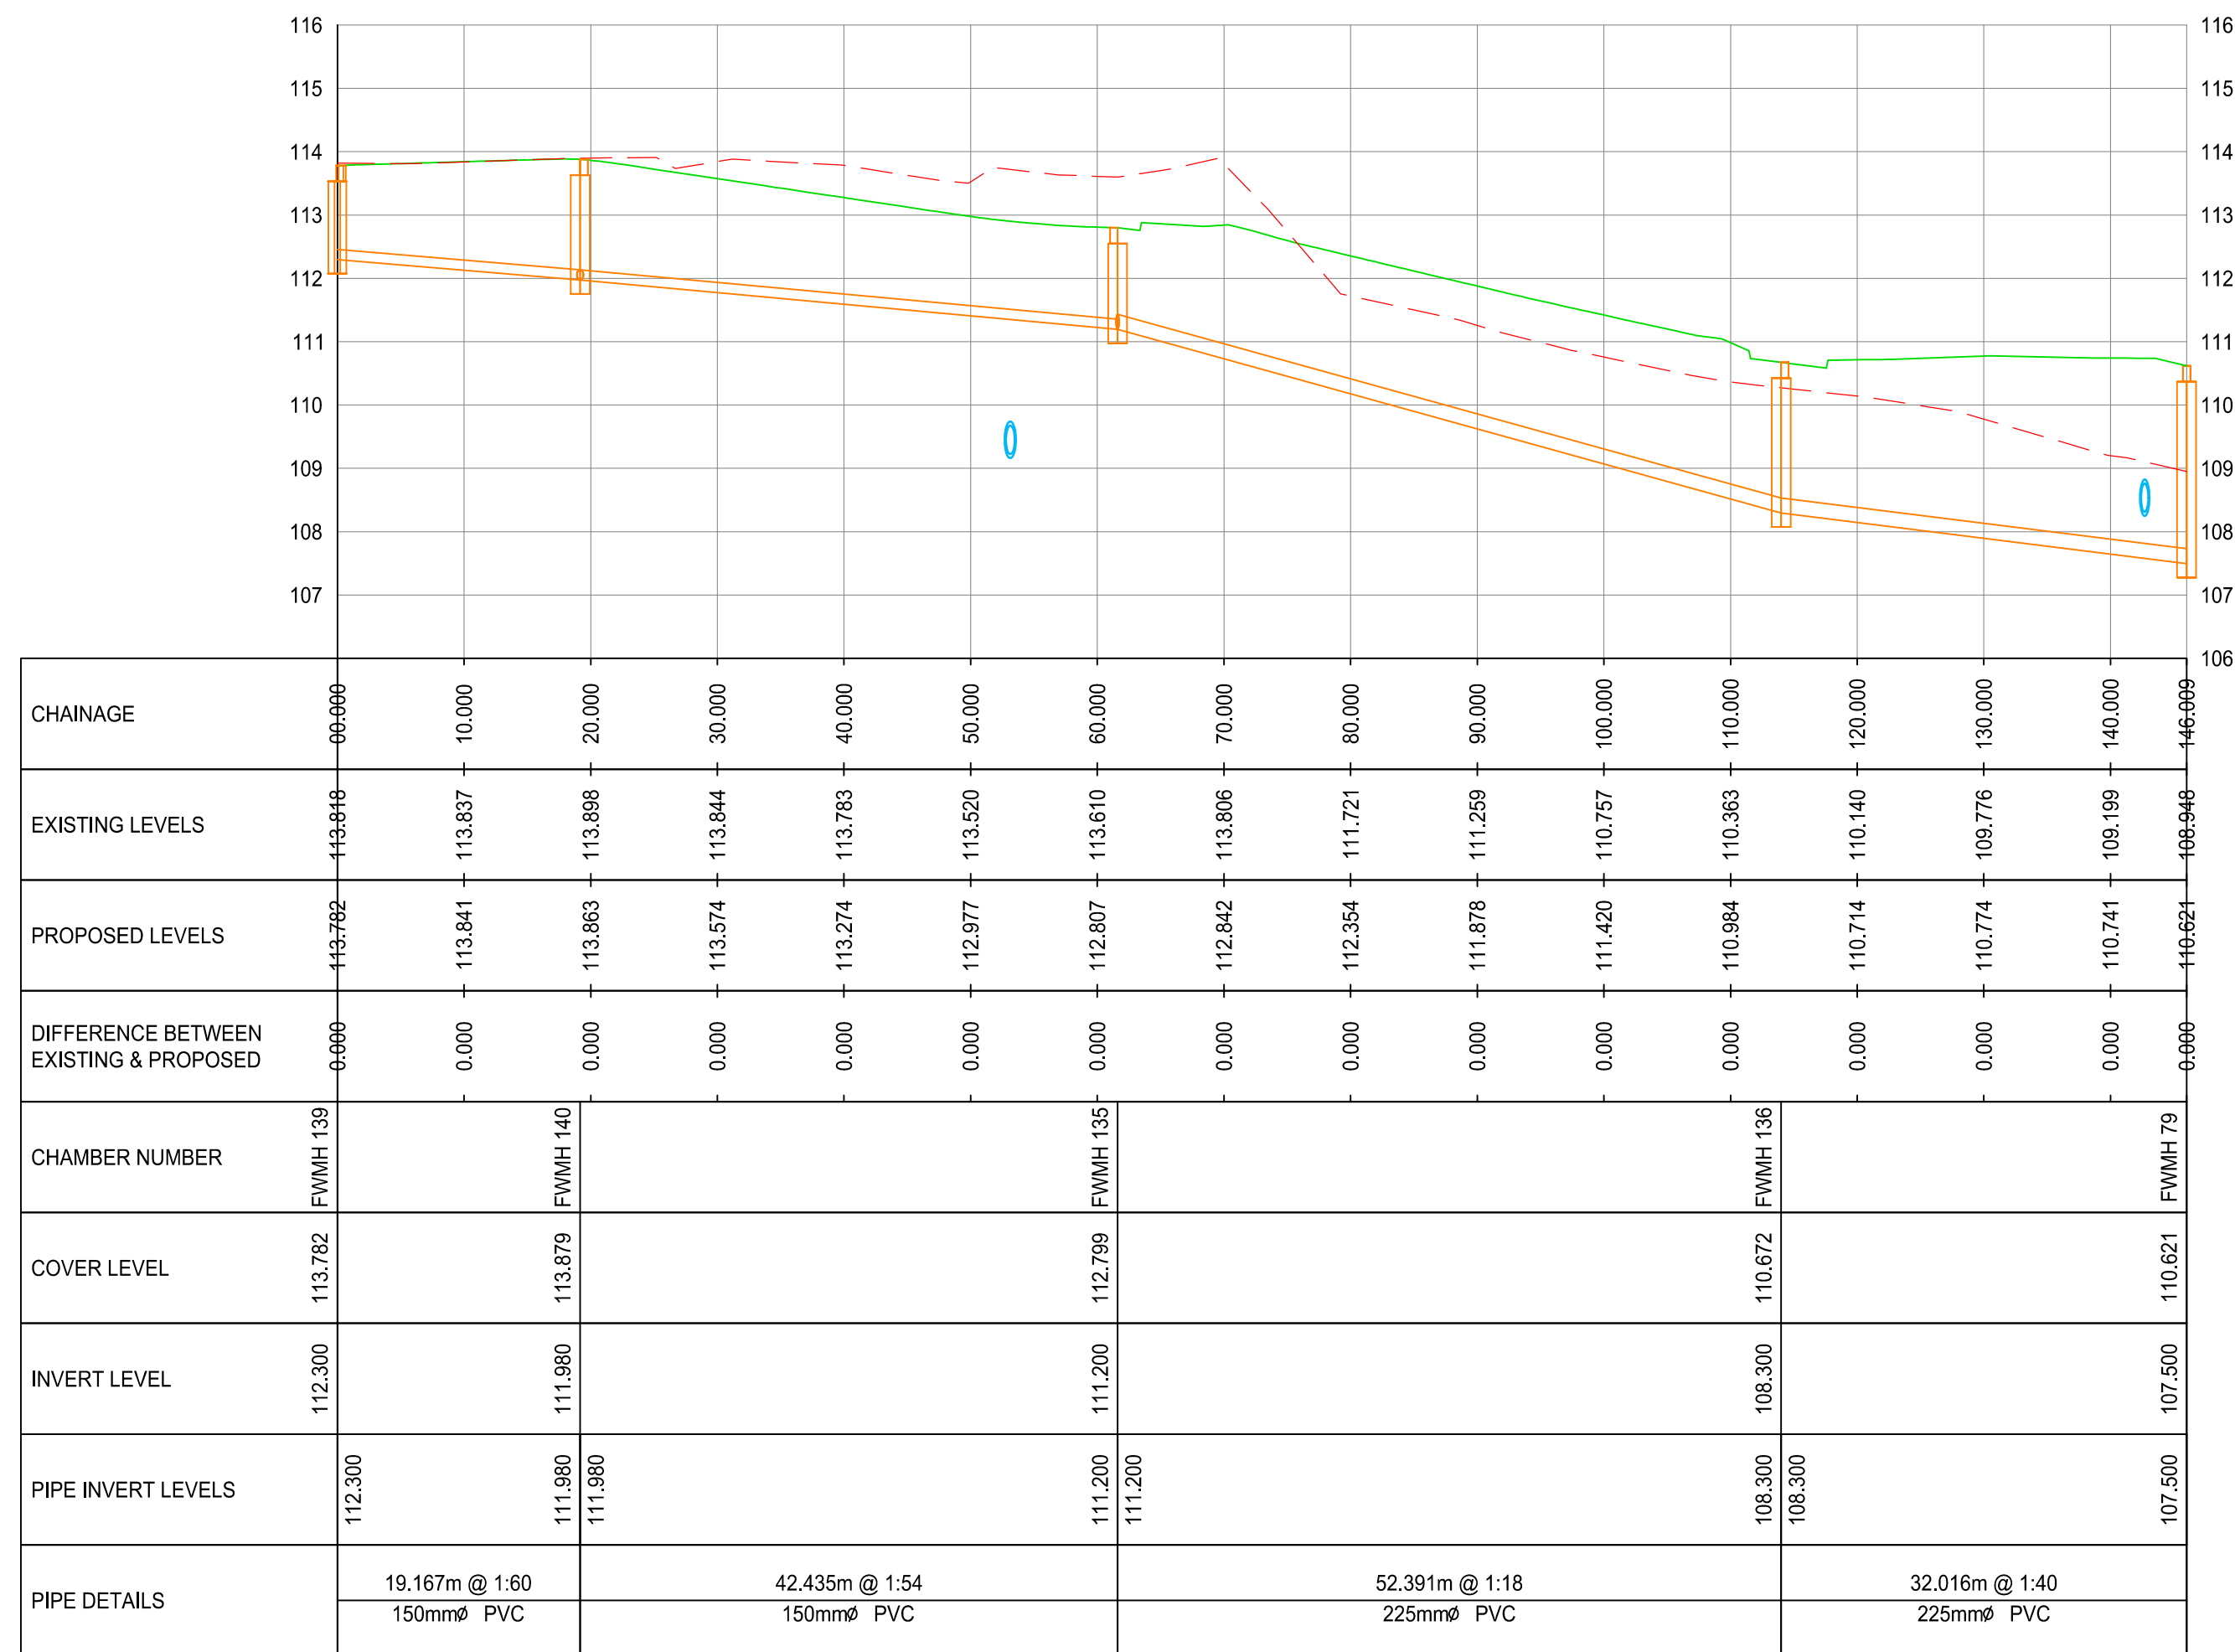


FW 17
SCALE: H 1:500,V 1:100. DATUM: 106.000

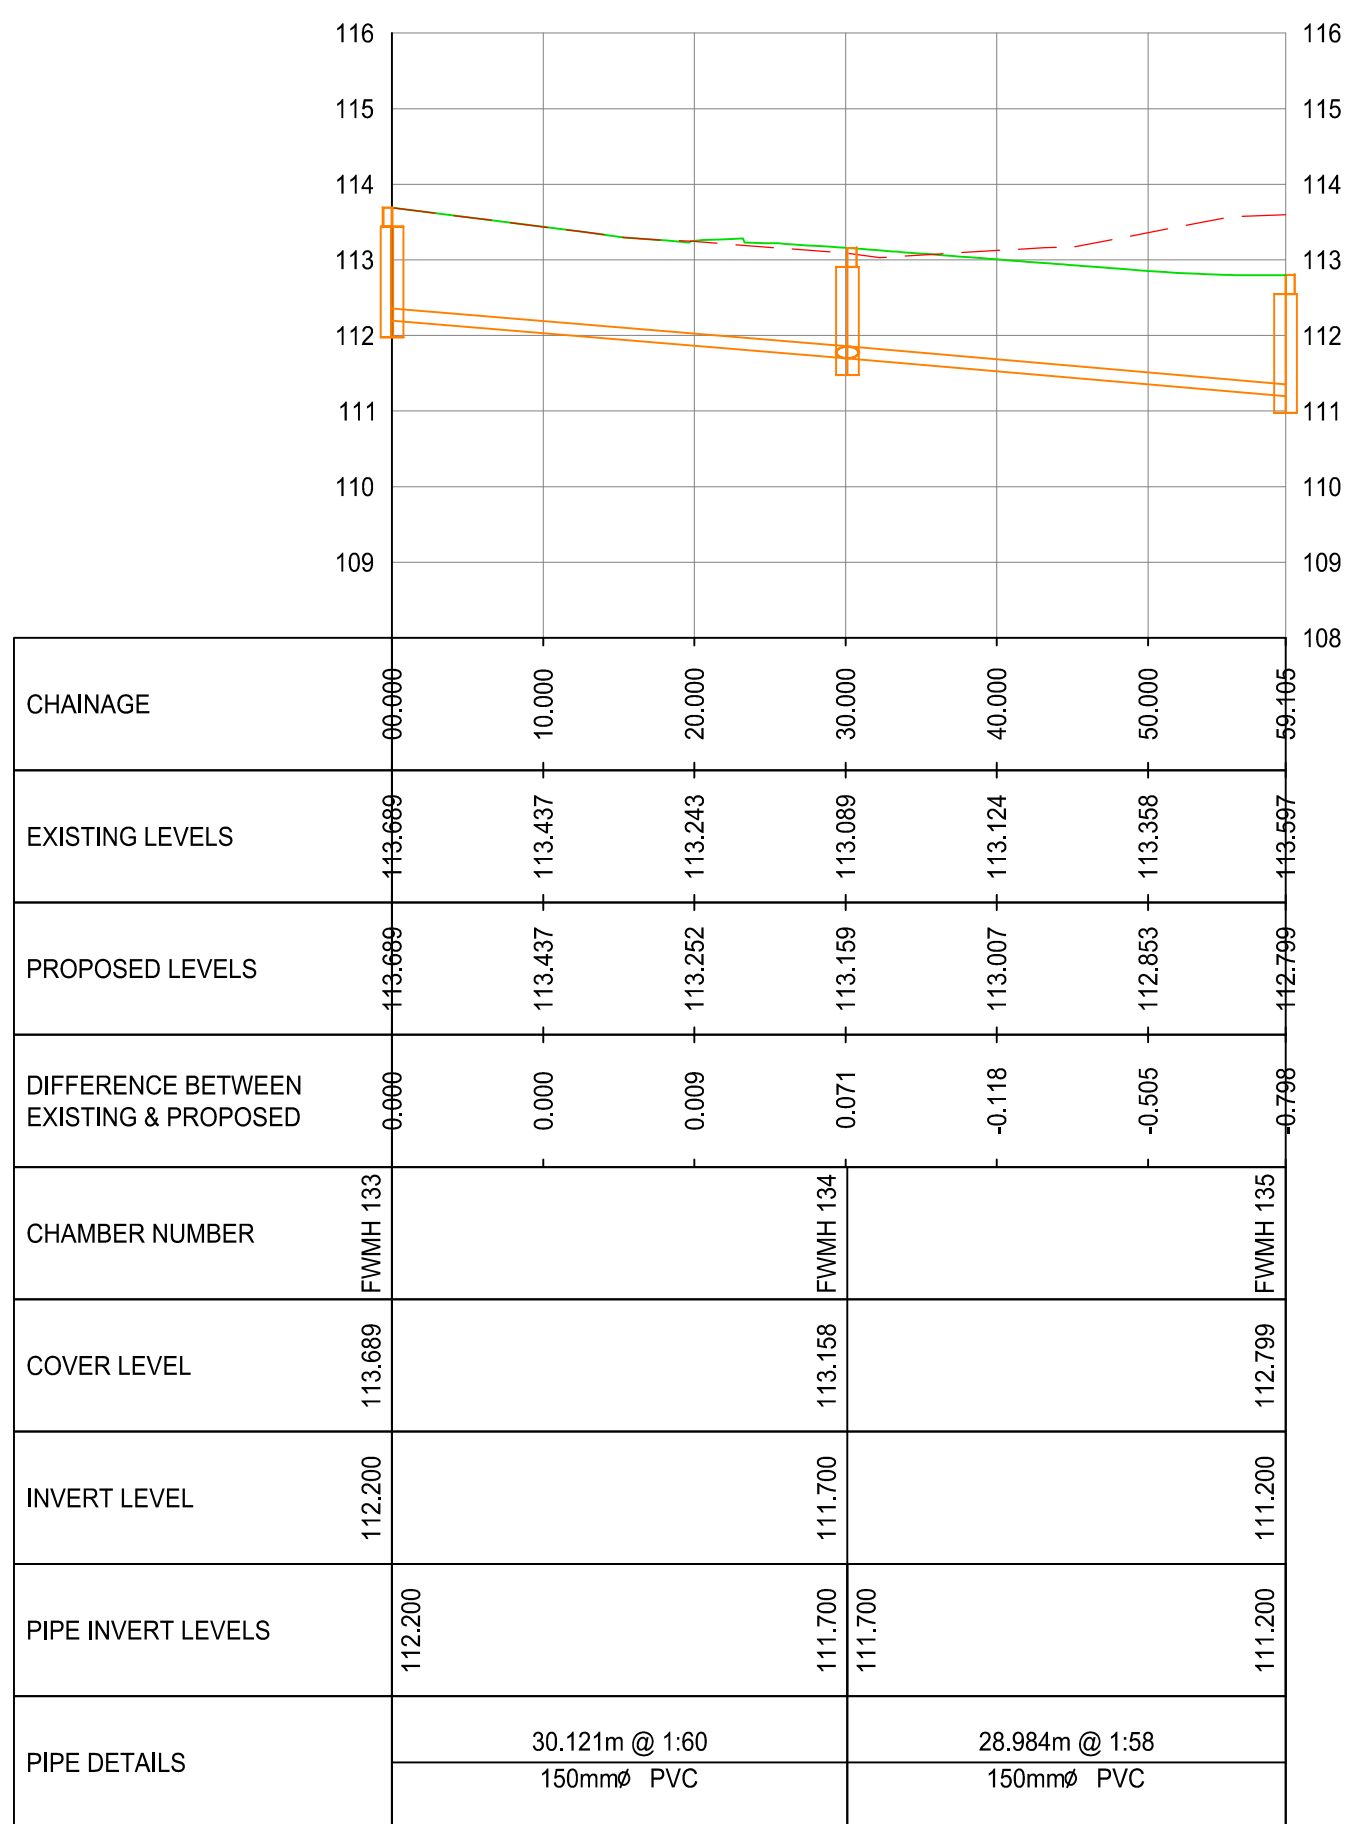

FW 18
SCALE: H 1:500,V 1:100. DATUM: 108.000

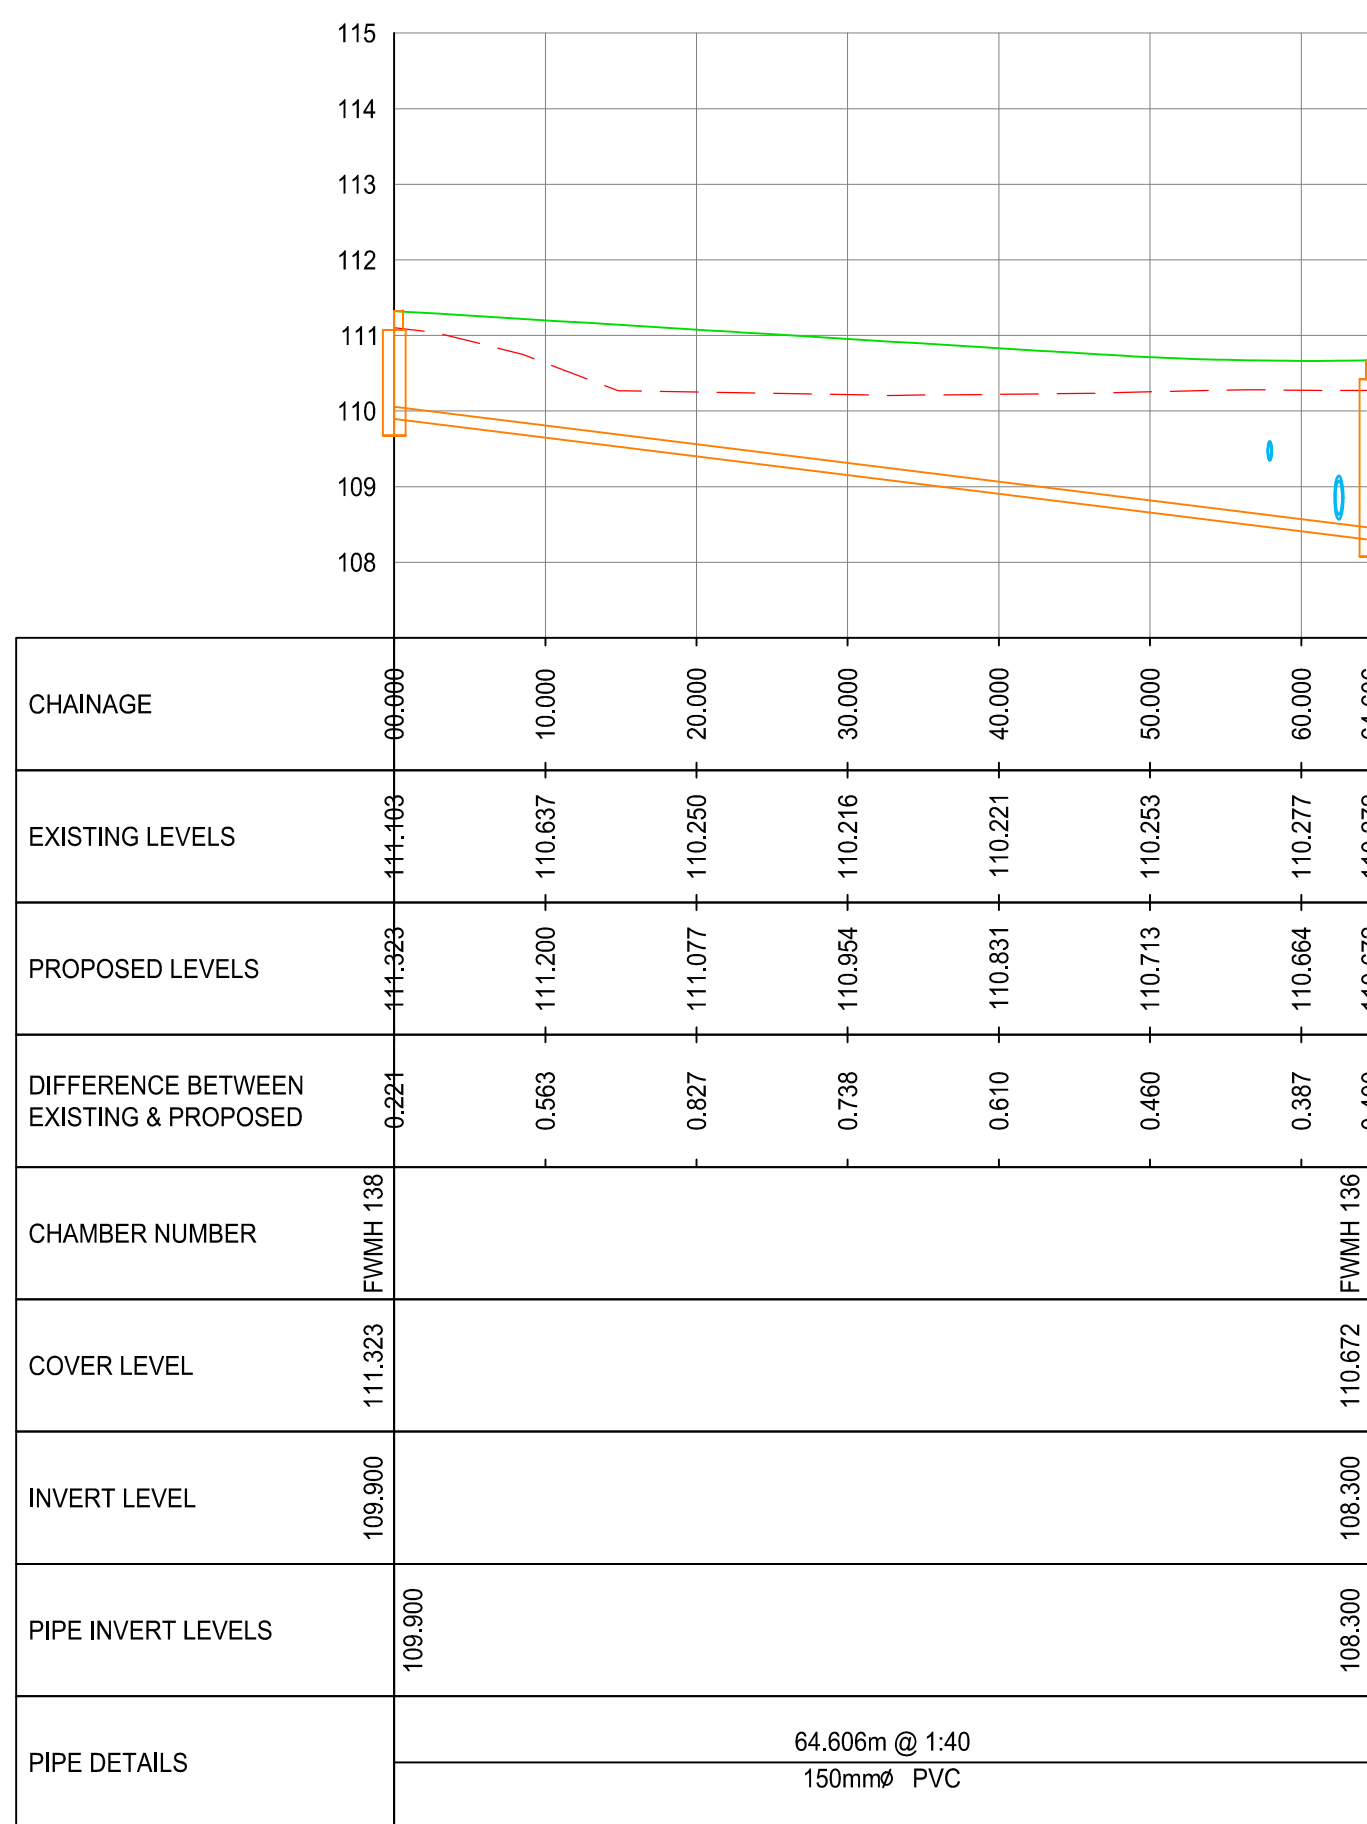

FW 19
SCALE: H 1:500,V 1:100. DATUM: 107.000

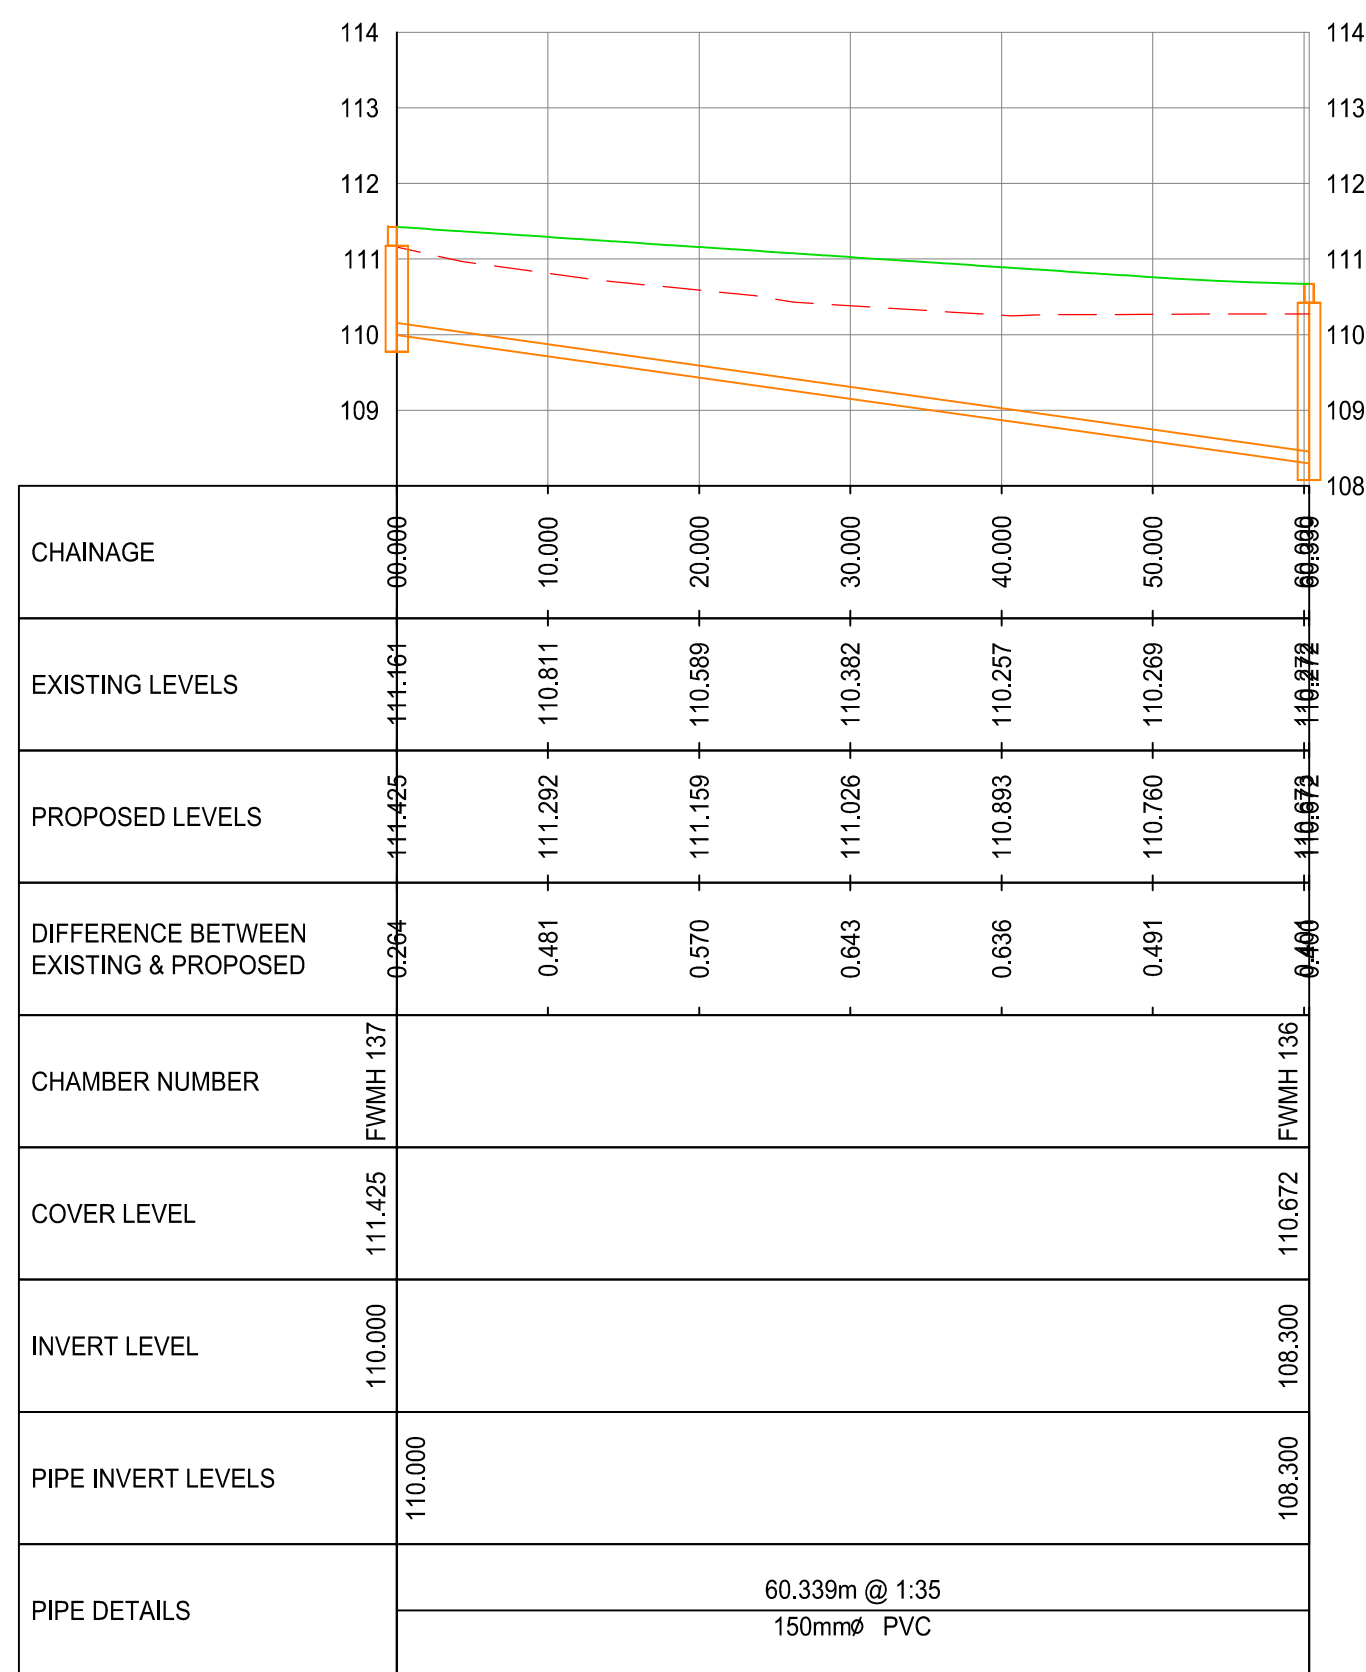

FW 20
SCALE: H 1:500,V 1:100. DATUM: 108.000

- | | | | | |
|-----|---------------------|------|-------------|----------|
| P01 | ISSUED FOR PLANNING | FJVR | JB | 02/09/24 |
| REV | DESCRIPTION | BY | CHK/
APP | DATE |

CAPAMI LTD

PROJECT
OLDCOURT LRD
-

DRAWING TITLE

FOUL WATER
LONG SECTIONS
SHEET 4 OF 7

PINNACLE
CONSULTING ENGINEERS

GROSVENOR COURT,
67A PATRICK STREET,
DUN LAOGHAIRE,
COUNTY DUBLIN
IRELAND. TELEPHONE: +353 1231 1041

WELWYN GARDEN CITY ■ NORWICH ■ LONDON ■ THE HAGUE ■ FRANKFURT

DRAWING STATUS	PLANNING
----------------	----------

SCALE @ A0	DATE	DRAWN BY	CHECKED	APPROVED
------------	------	----------	---------	----------