



GENERAL NOTES


- DO NOT SCALE THIS DRAWING. WORK ONLY TO FIGURED DIMENSIONS.
- FOR ALL RELEVANT NOTES, REFER TO STRUCTURAL AND CIVIL ENGINEERING PERFORMANCE SPECIFICATION.
- ANY DISCREPANCIES ARE TO BE REPORTED TO PINNACLE CONSULTING ENGINEERS IMMEDIATELY.
- THIS DRAWING IS TO BE READ IN CONJUNCTION WITH ALL OTHER RELEVANT ENGINEERS, ARCHITECTS AND SUB-CONTRACTORS DRAWINGS AND DETAILS.
- THIS DRAWING IS TO BE PRINTED IN COLOUR.
- THIS DRAWING IS NOT TO BE USED FOR CONSTRUCTION PURPOSES UNLESS EXPRESSLY STATED.
- EXISTING SITE AND LEVEL INFORMATION TAKEN FROM LAND SURVEYS TOPOGRAPHICAL SURVEY DRAWING D1728F2D DATED 04/10/06.
- THIS DRAWING HAS BEEN PREPARED USING THE PROPOSED SITE LAYOUT FROM DAVEY + SMITH ARCHITECTS DRAWING IP00 DATED 16/08/24.

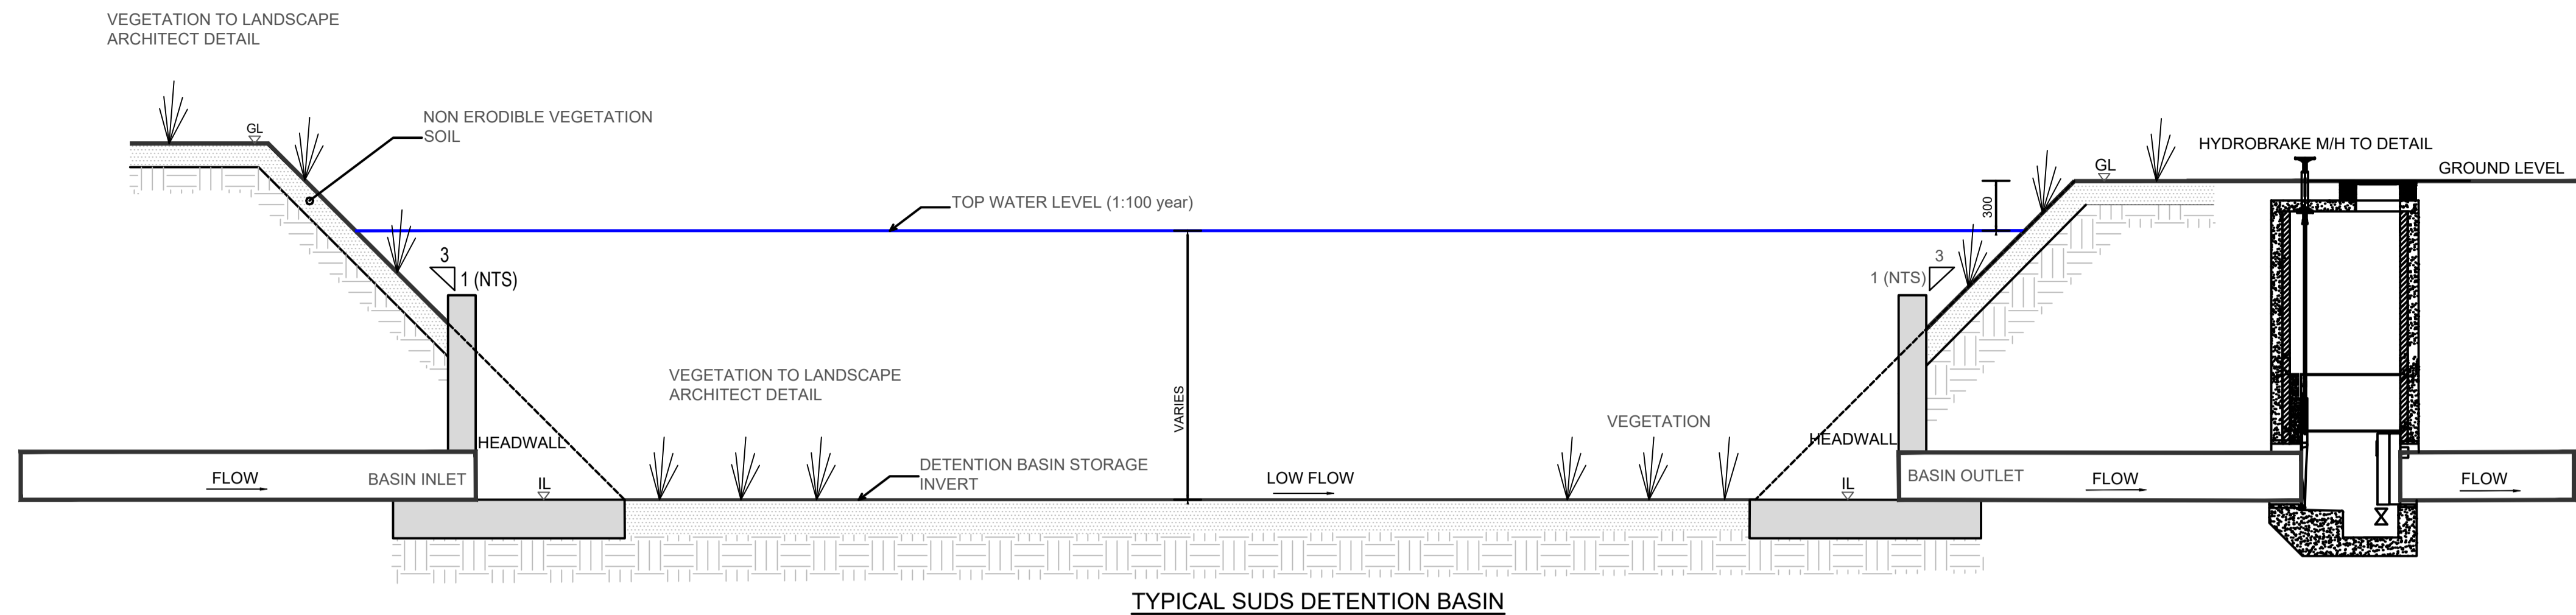


TYPICAL SUDS DETENTION BASIN

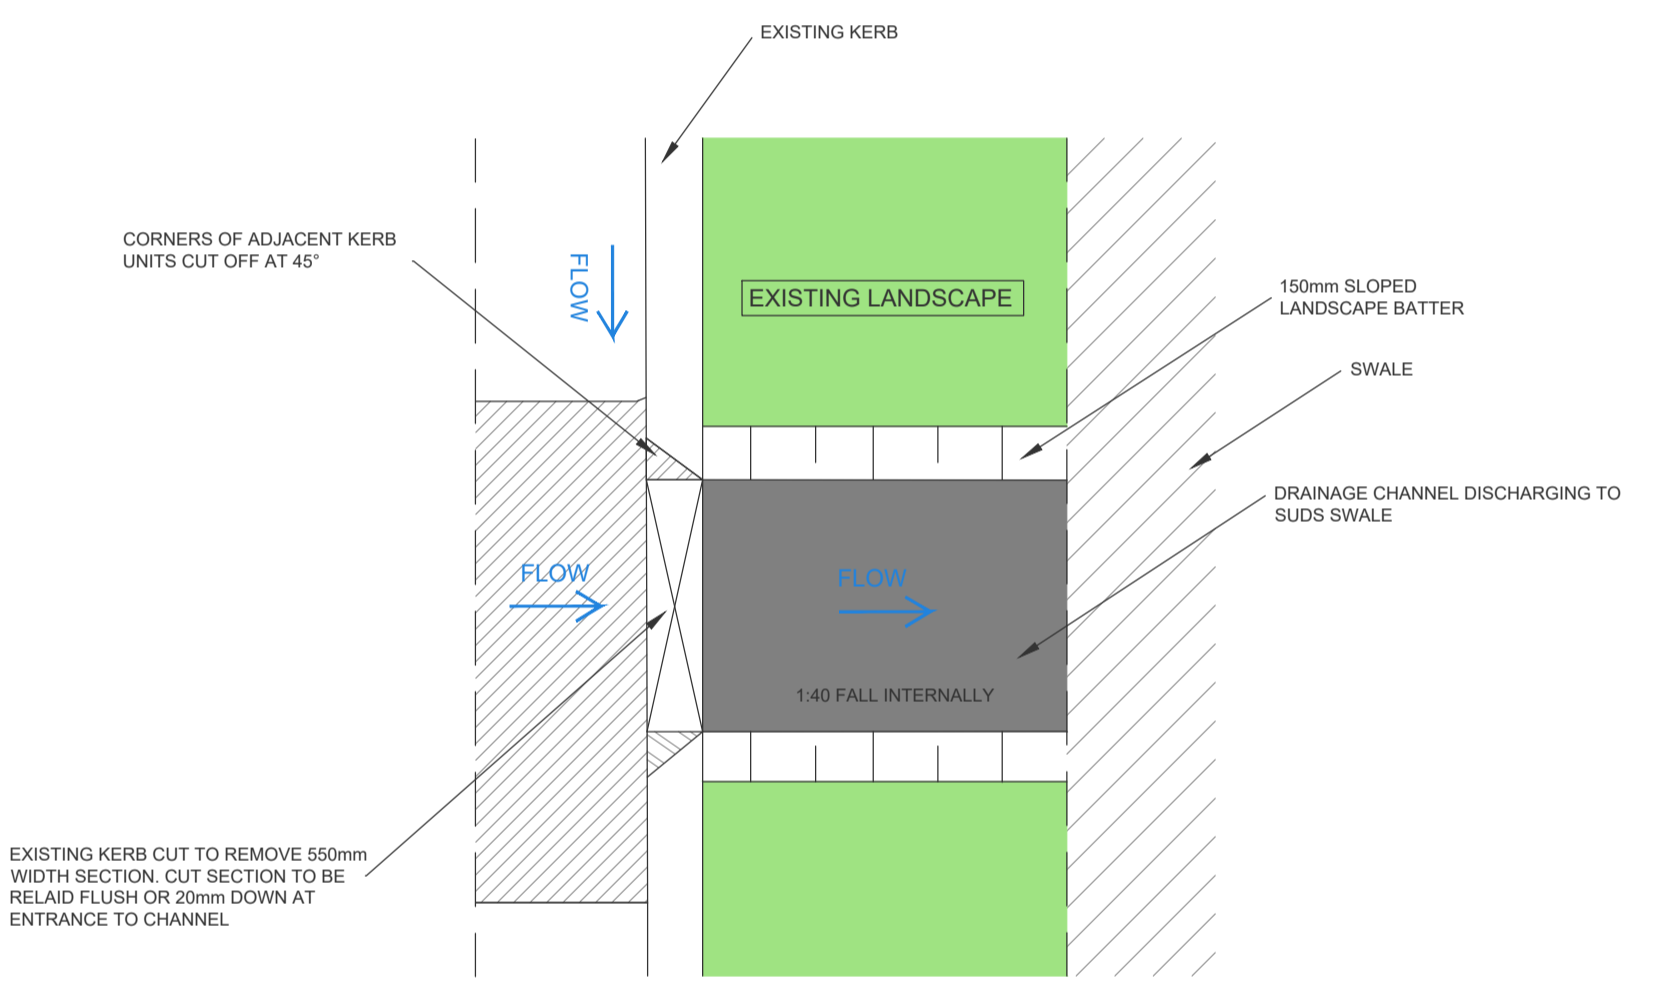


PLAN OF KERB OPENING NTS

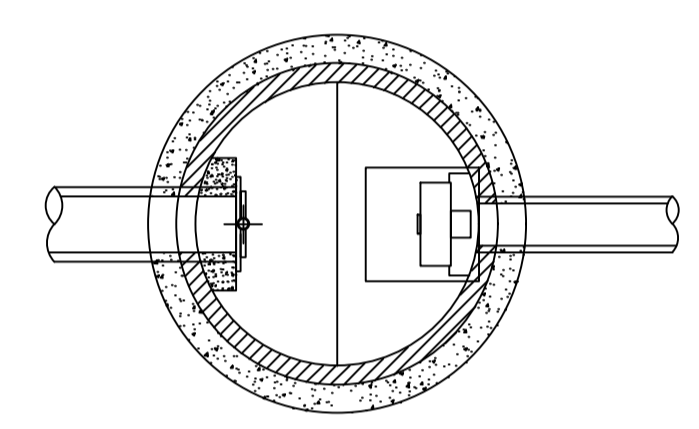


PLAN FLOW CONTROL MANHOLE DETAIL

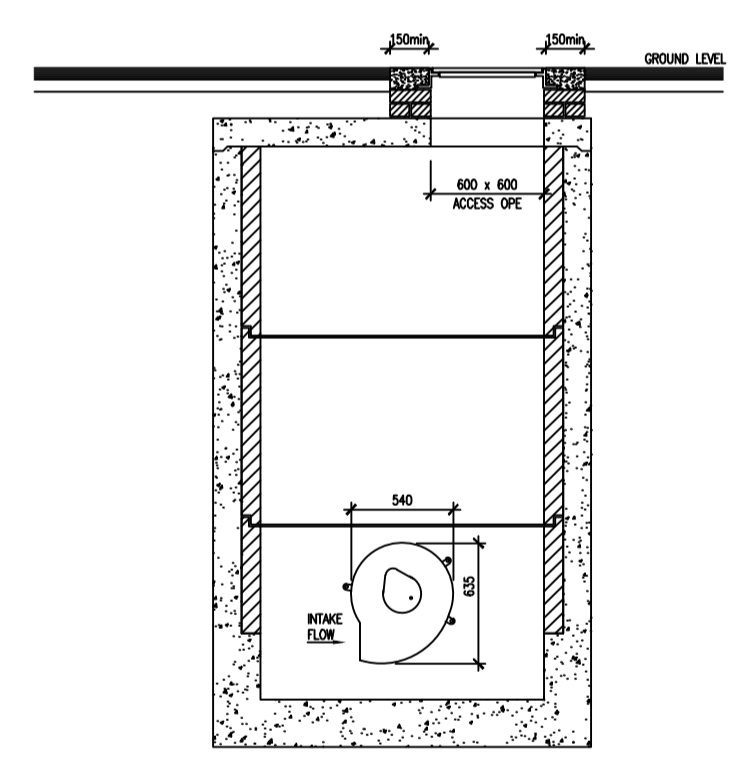


SECTION A-A FLOW CONTROL MANHOLE DETAIL

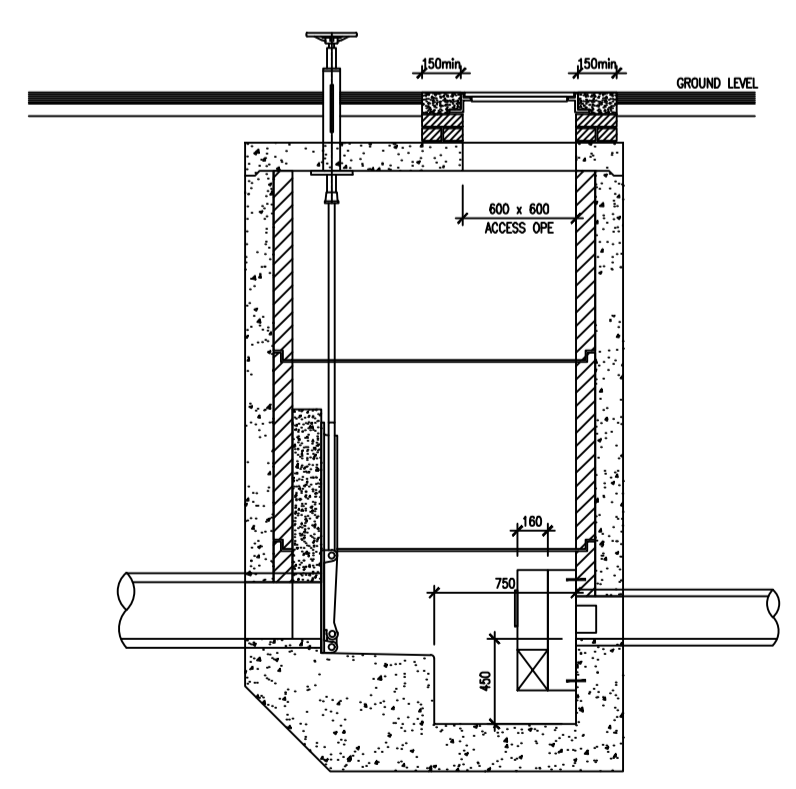

SECTION B-B FLOW CONTROL MANHOLE DETAIL

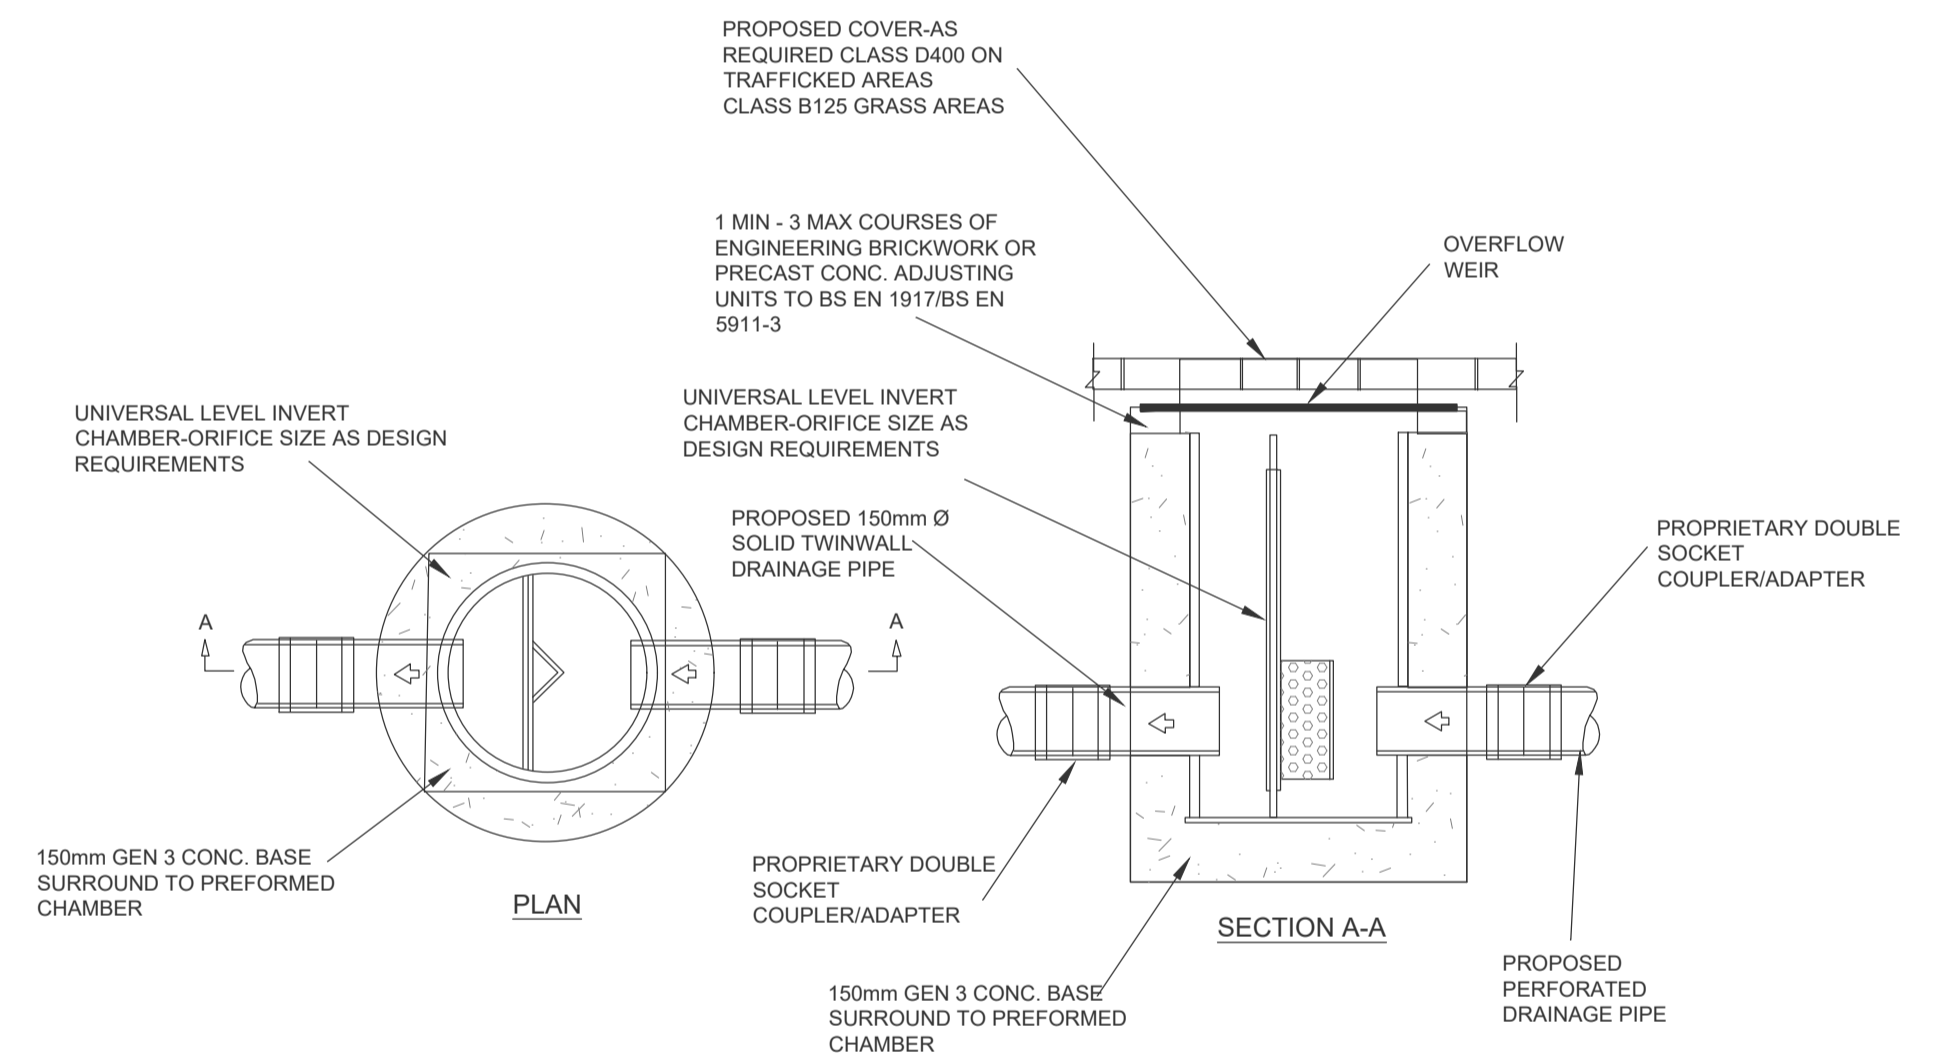

TYPICAL SUDS ORIFICE FLOW CONTROL CHAMBER WITH OVERFLOW NTS

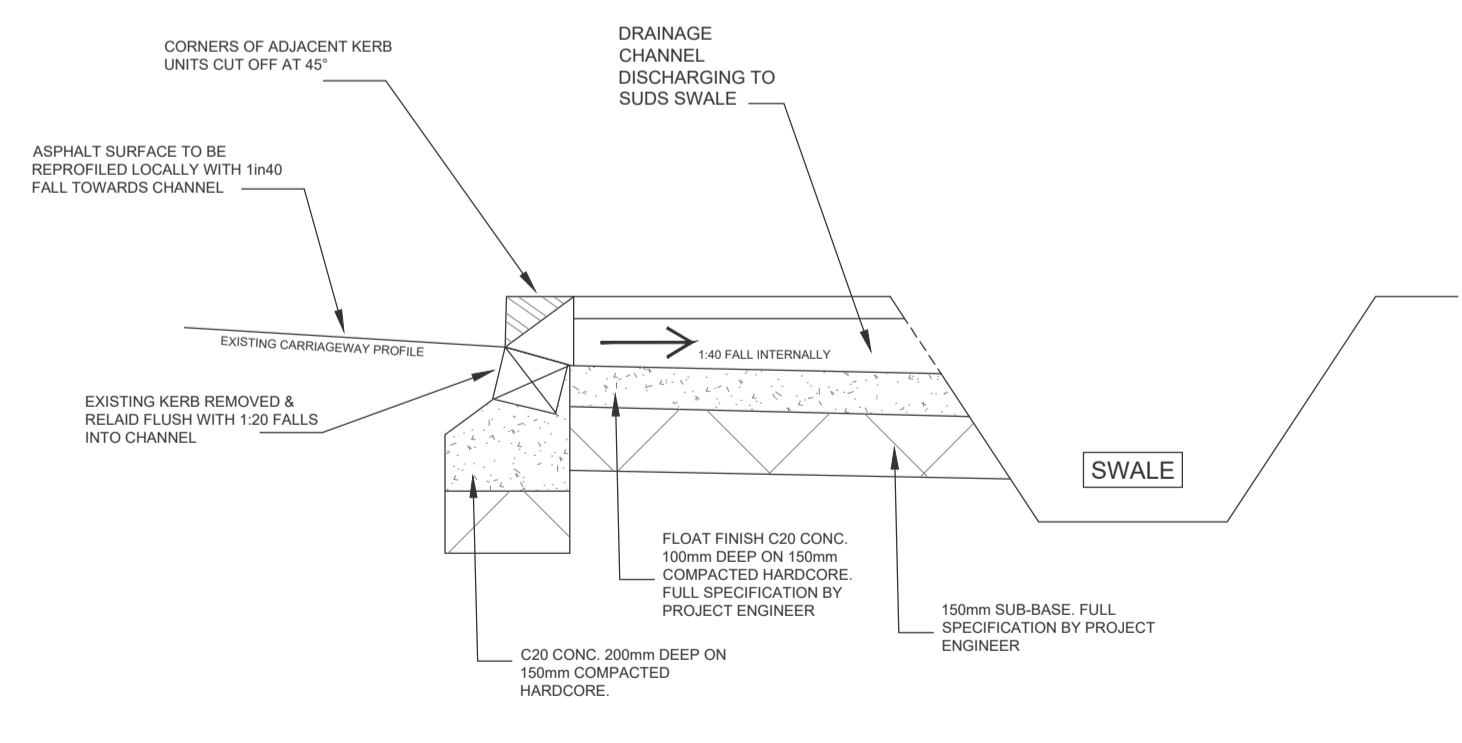

SECTION THROUGH KERB OPENING NTS

P01	ISSUED FOR PLANNING	FJVR	JB	02/09/24
REV	DESCRIPTION	BY	CHK/APP	DATE

CLIENT
CAPAMI LTD

PROJECT
OLDCOURT LRD

DRAWING TITLE
SUDS TYPICAL DETAILS
SHEET 3 OF 3



GROSVENOR COURT,
67A PATRICK STREET,
DUN LAOGHAIRE,
COUNTY DUBLIN,
IRELAND, A96 W3Y7
NORWICH WELWYN GARDEN CITY LONDON THE HAGUE FRANKFURT
TELEPHONE: +353 1 2311041

DRAWING STATUS				
PLANNING				
SCALE @ A1	DATE	DRAWN BY	CHECKED	APPROVED
NTS	2024/04/28	FJVR	JB	SOR
DRG NO.	REV.			
P211102-PIN-XX-DR-C-00622-S2	P01			

File Location: Z:\02\PROJECTS\2021\PROJECTS\211102 - OLD COURT - LAP LANDS\6.0 DRAWINGS\6.2 PINNACLE EB 2.1 CIVIL\2024\24921 - PLANNING\PACK\DWG\211102-PIN-XX-DR-C-00622-S2-P01 SUDS TYPICAL DETAILS.DWG