


GENERAL NOTES


- DO NOT SCALE THIS DRAWING. WORK ONLY TO FIGURED DIMENSIONS.
- FOR ALL RELEVANT NOTES, REFER TO STRUCTURAL AND CIVIL ENGINEERING PERFORMANCE SPECIFICATION.
- ANY DISCREPANCIES ARE TO BE REPORTED TO PINNACLE CONSULTING ENGINEERS IMMEDIATELY.
- THIS DRAWING IS TO BE READ IN CONJUNCTION WITH ALL OTHER RELEVANT ENGINEERS, ARCHITECTS AND SUB-CONTRACTORS DRAWINGS AND DETAILS.
- THIS DRAWING IS TO BE PRINTED IN COLOUR.
- THIS DRAWING IS NOT TO BE USED FOR CONSTRUCTION PURPOSES UNLESS EXPRESSLY STATED.
- EXISTING SITE AND LEVEL INFORMATION TAKEN FROM LAND SURVEYS TOPOGRAPHICAL SURVEY DRAWING D1728/20 DATED 04/10/06.
- THIS DRAWING HAS BEEN PREPARED USING THE PROPOSED SITE LAYOUT FROM DAVEY + SMITH ARCHITECTS DRAWING IP00 DATED 16/08/24.

LEGEND


--- NGL
--- DESIGN SURFACE

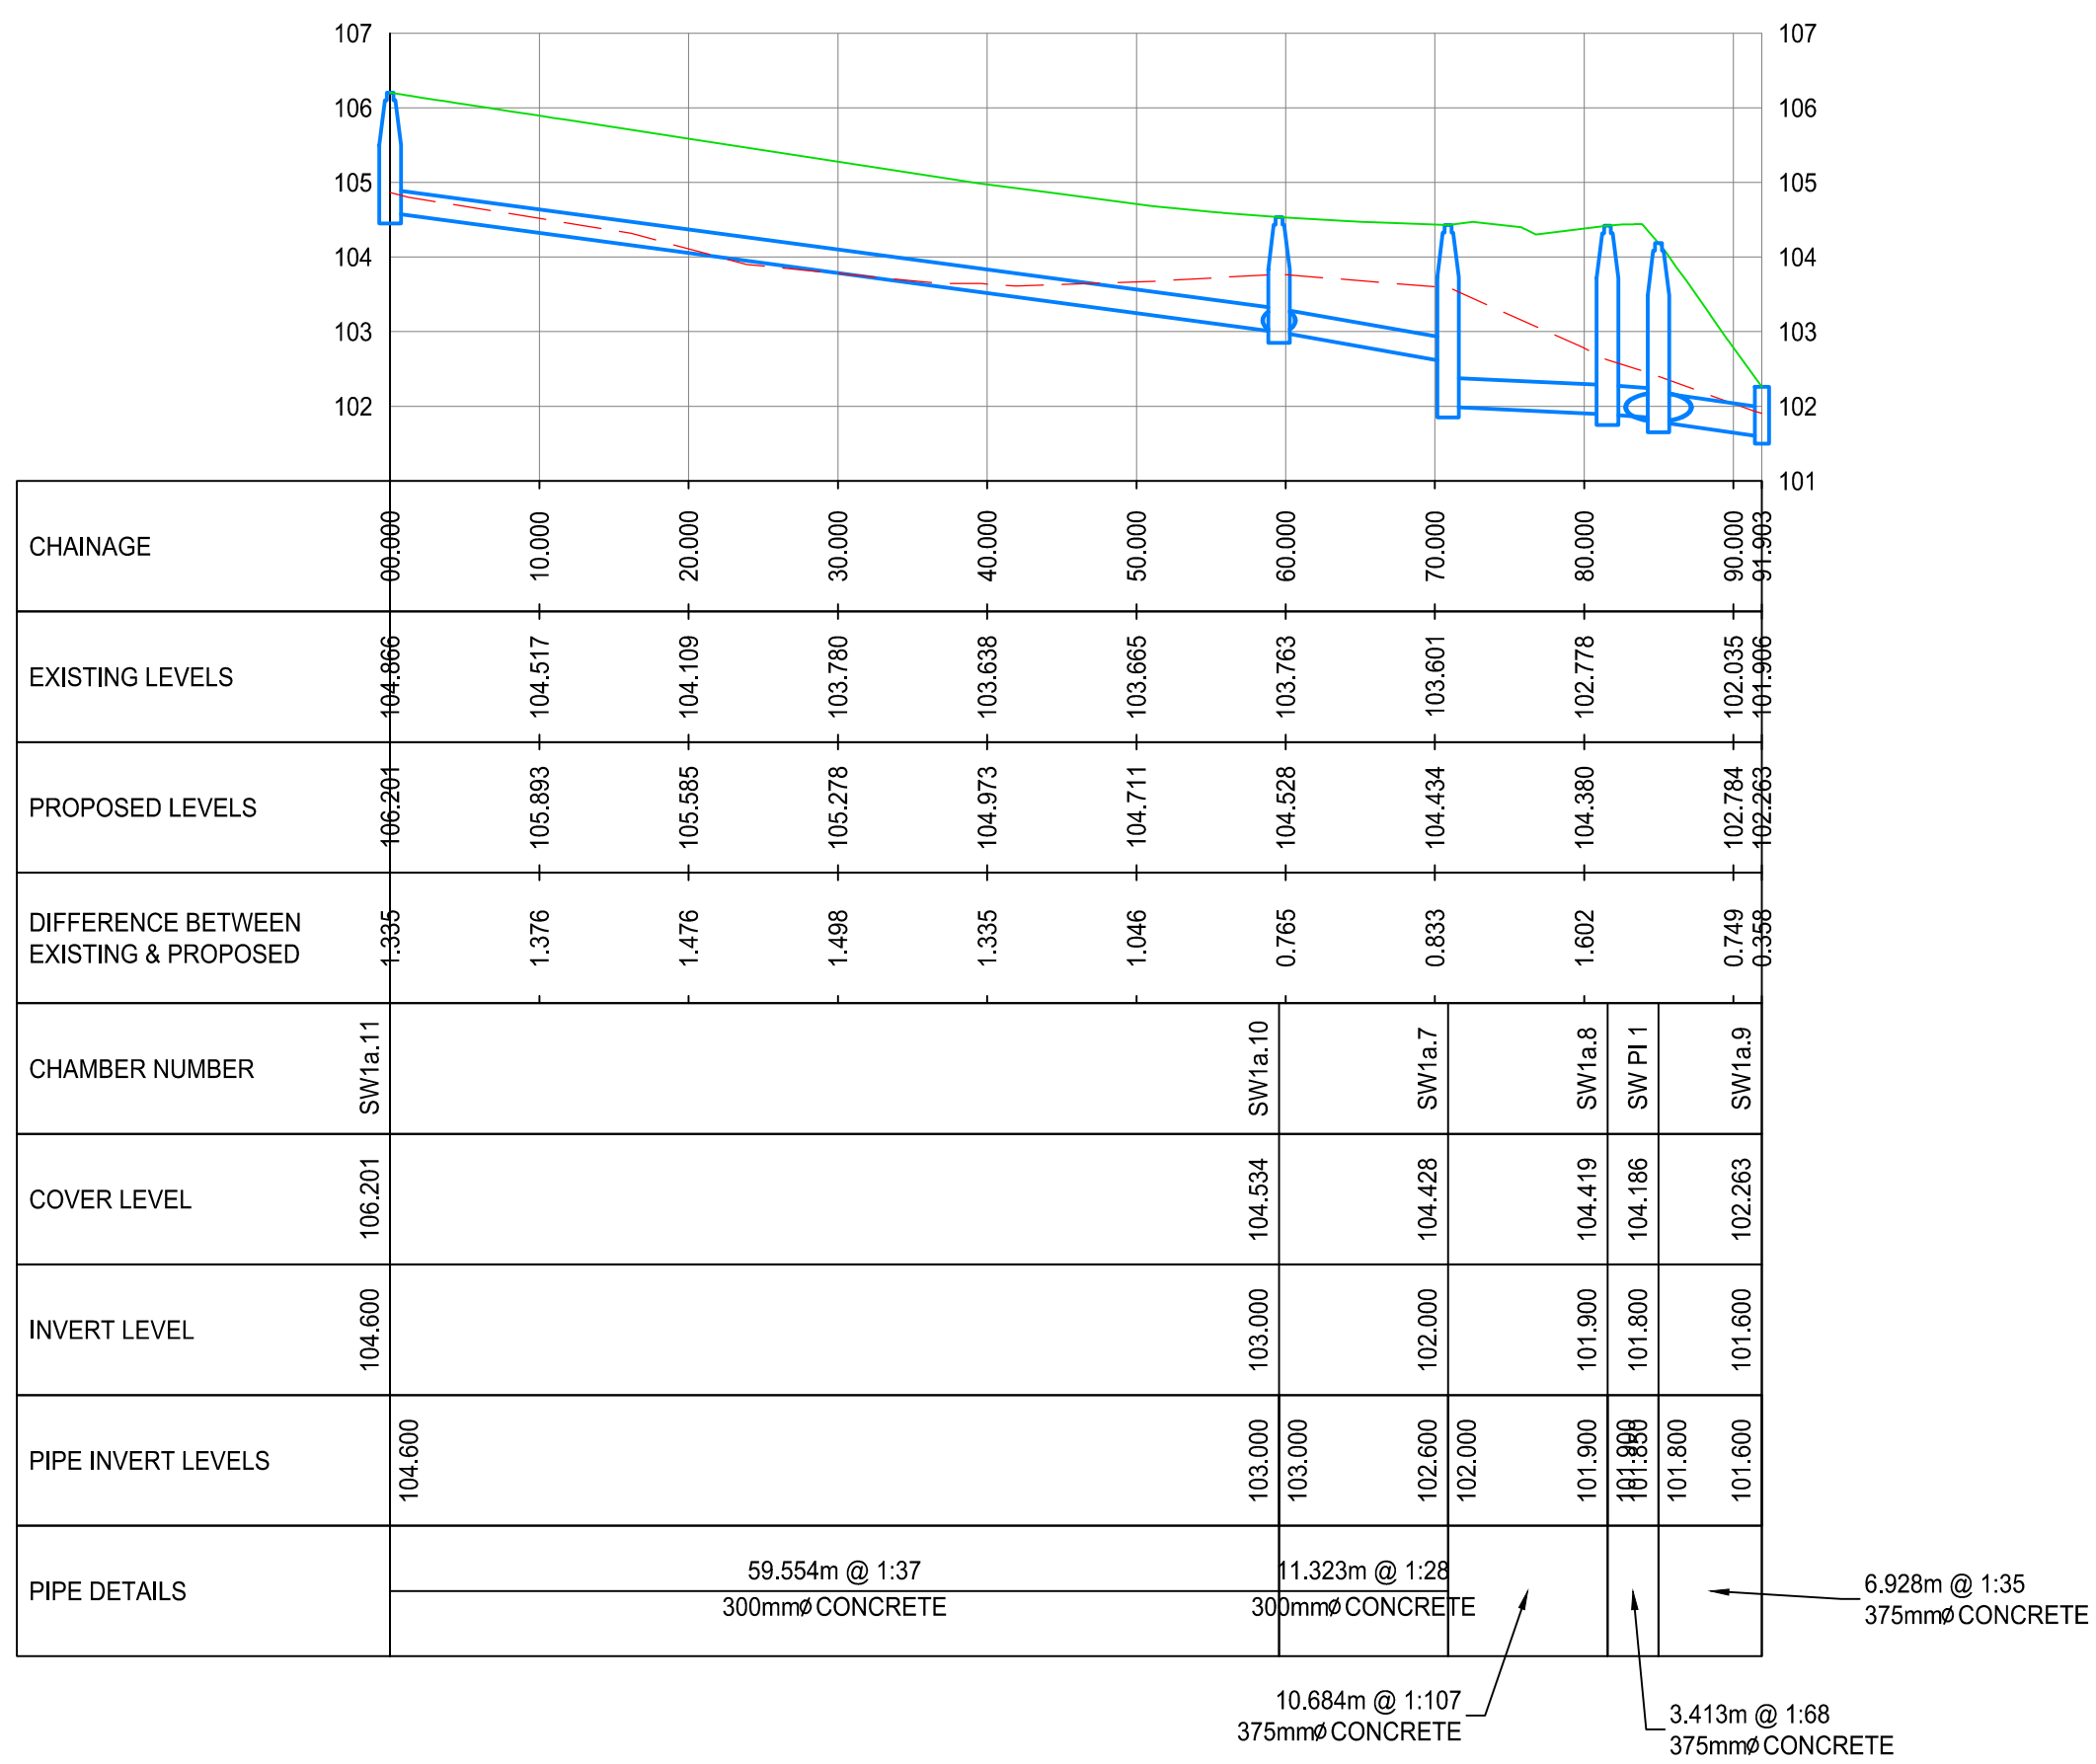


SW LS 1.1
SCALE: H 1:500,V 1:100. DATUM: 101.000

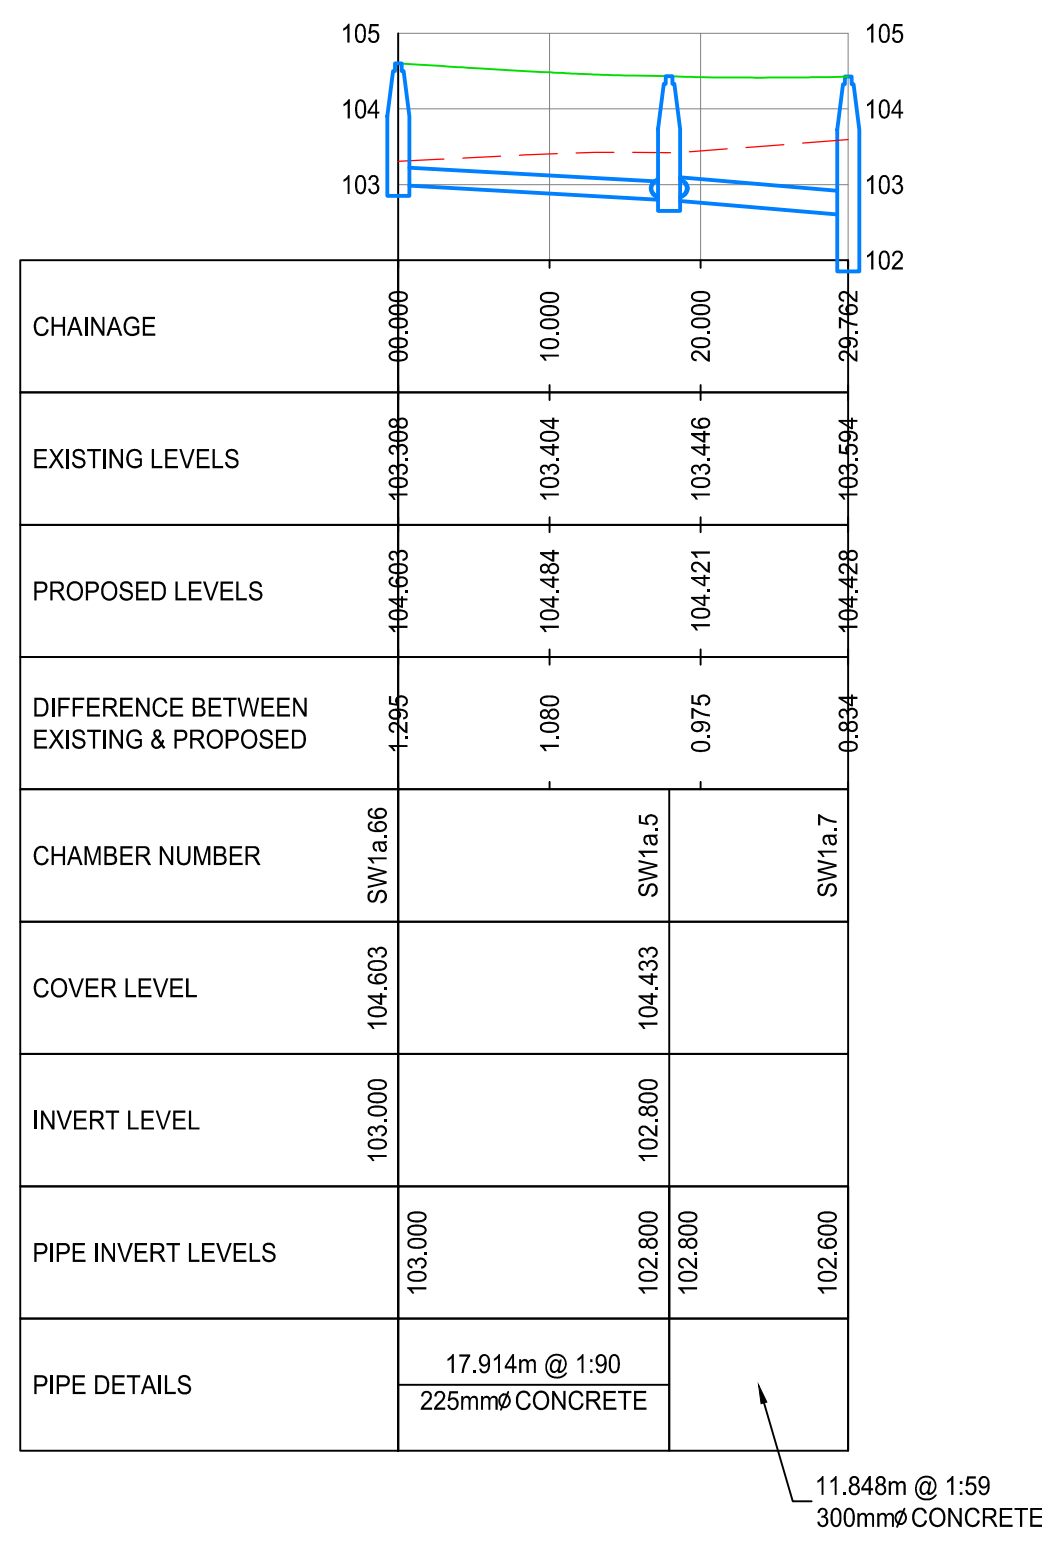


SW LS 1.2
SCALE: H 1:500,V 1:100. DATUM: 102.000

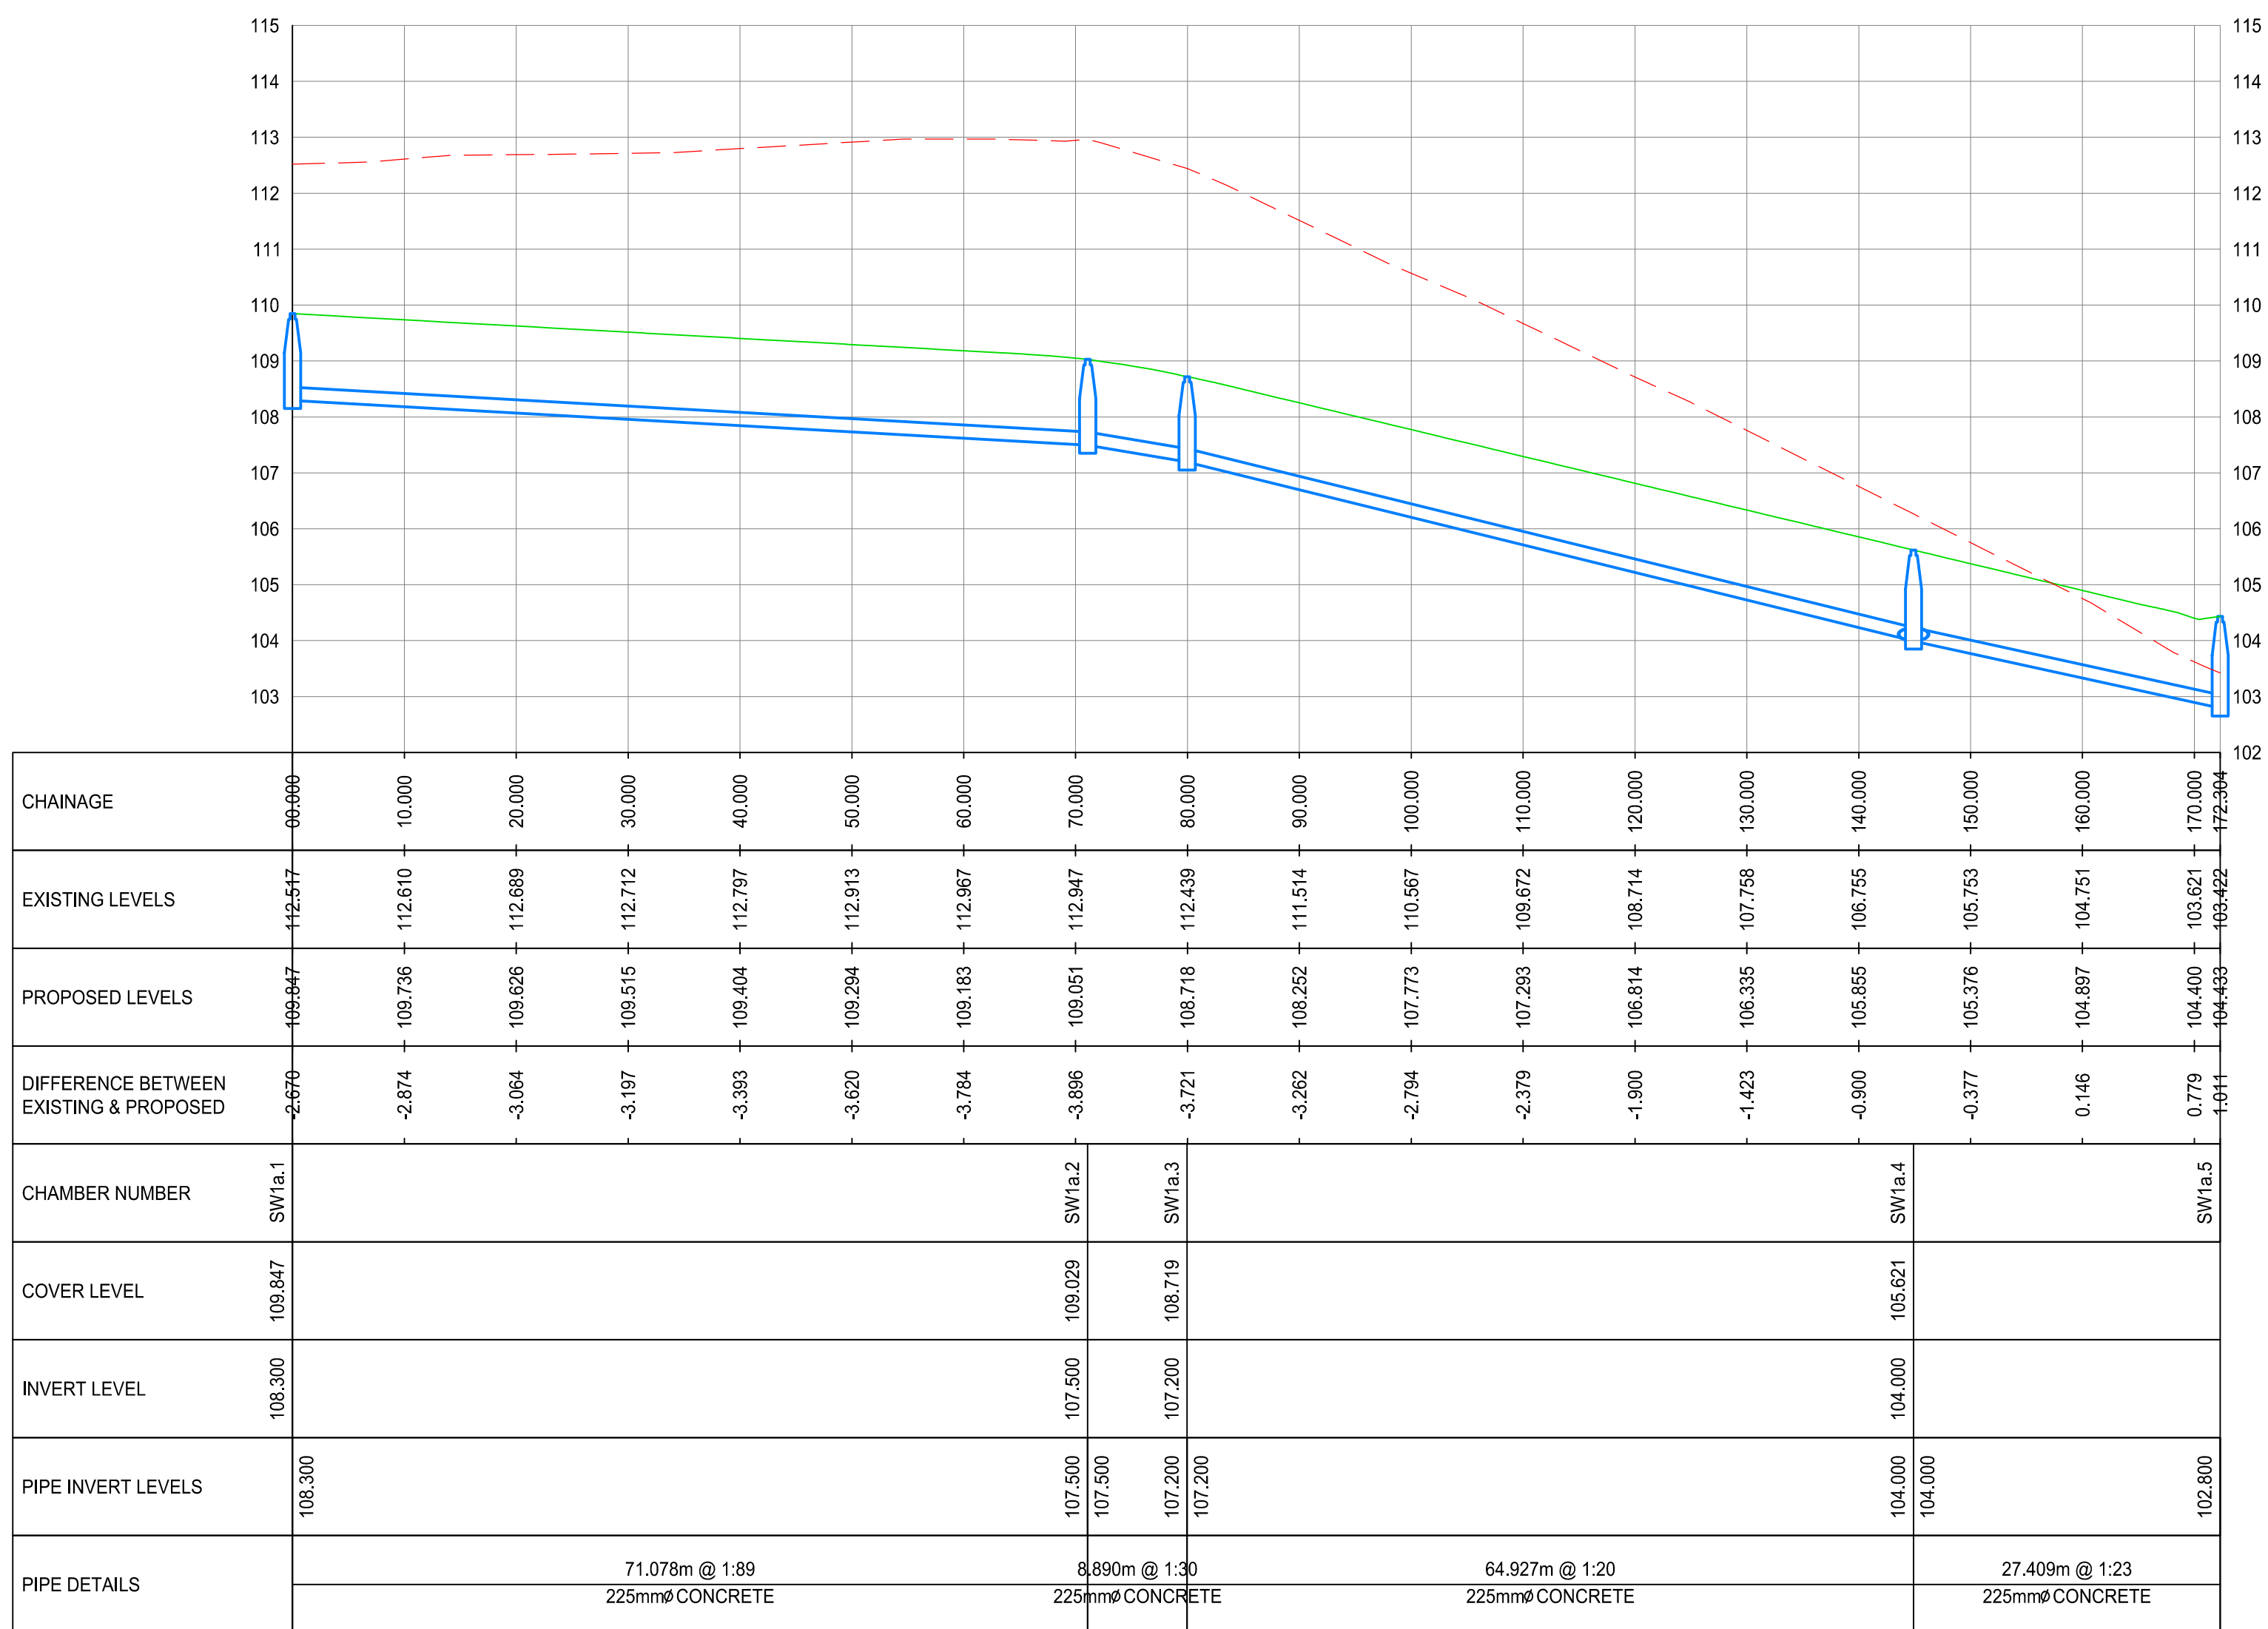


SW LS 1.3
SCALE: H 1:500,V 1:100. DATUM: 102.000

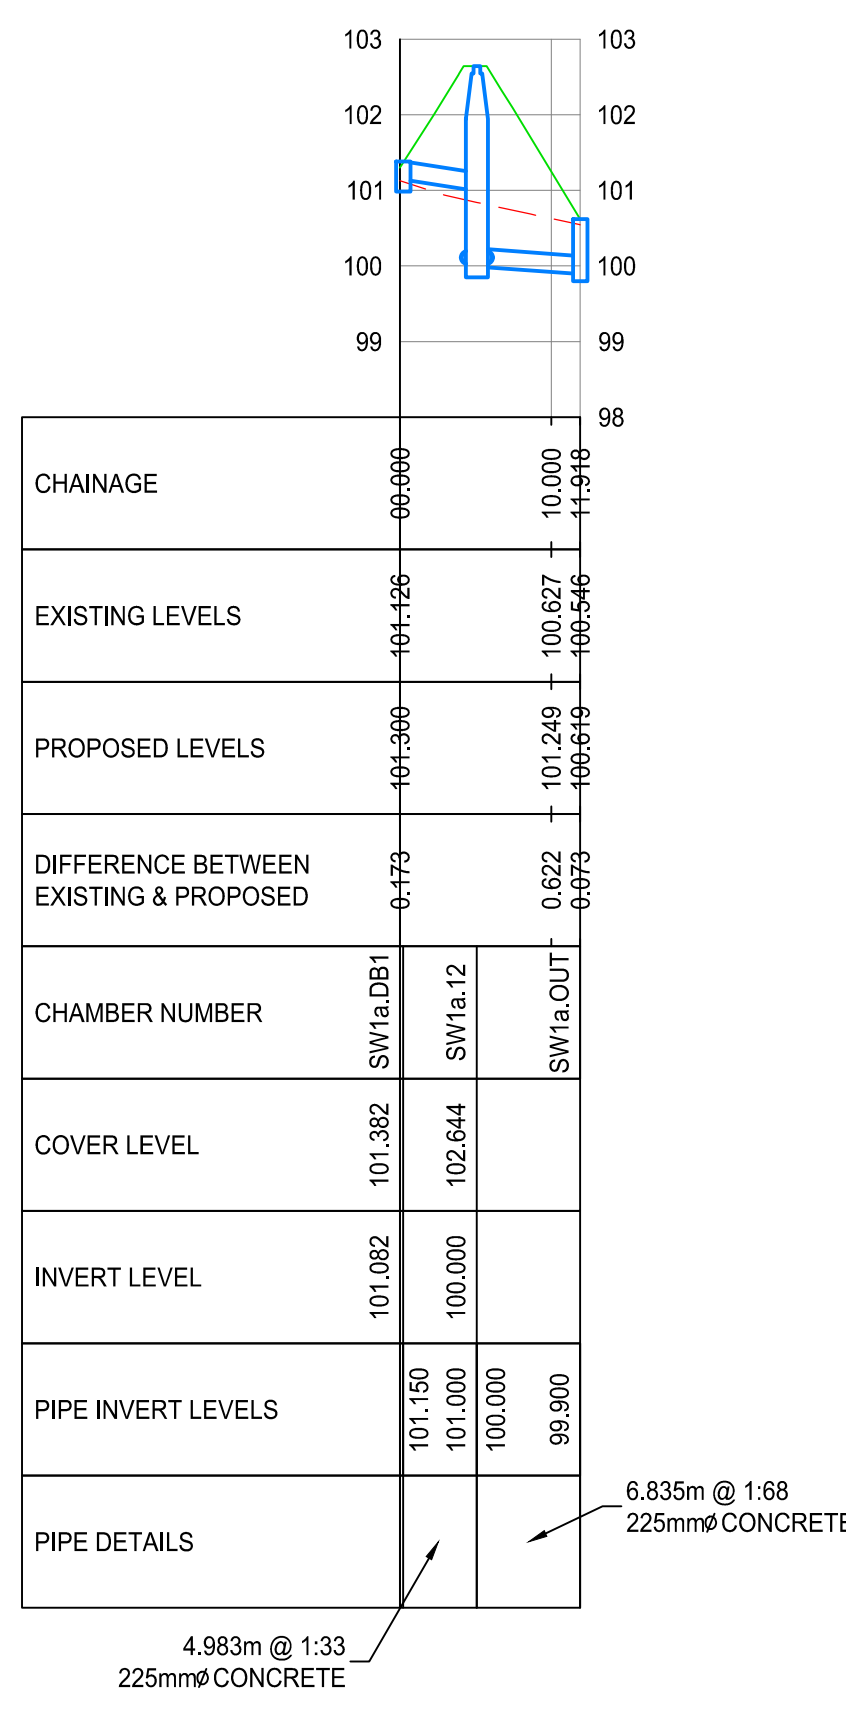


SW LS 1.4
SCALE: H 1:500,V 1:100. DATUM: 98.000

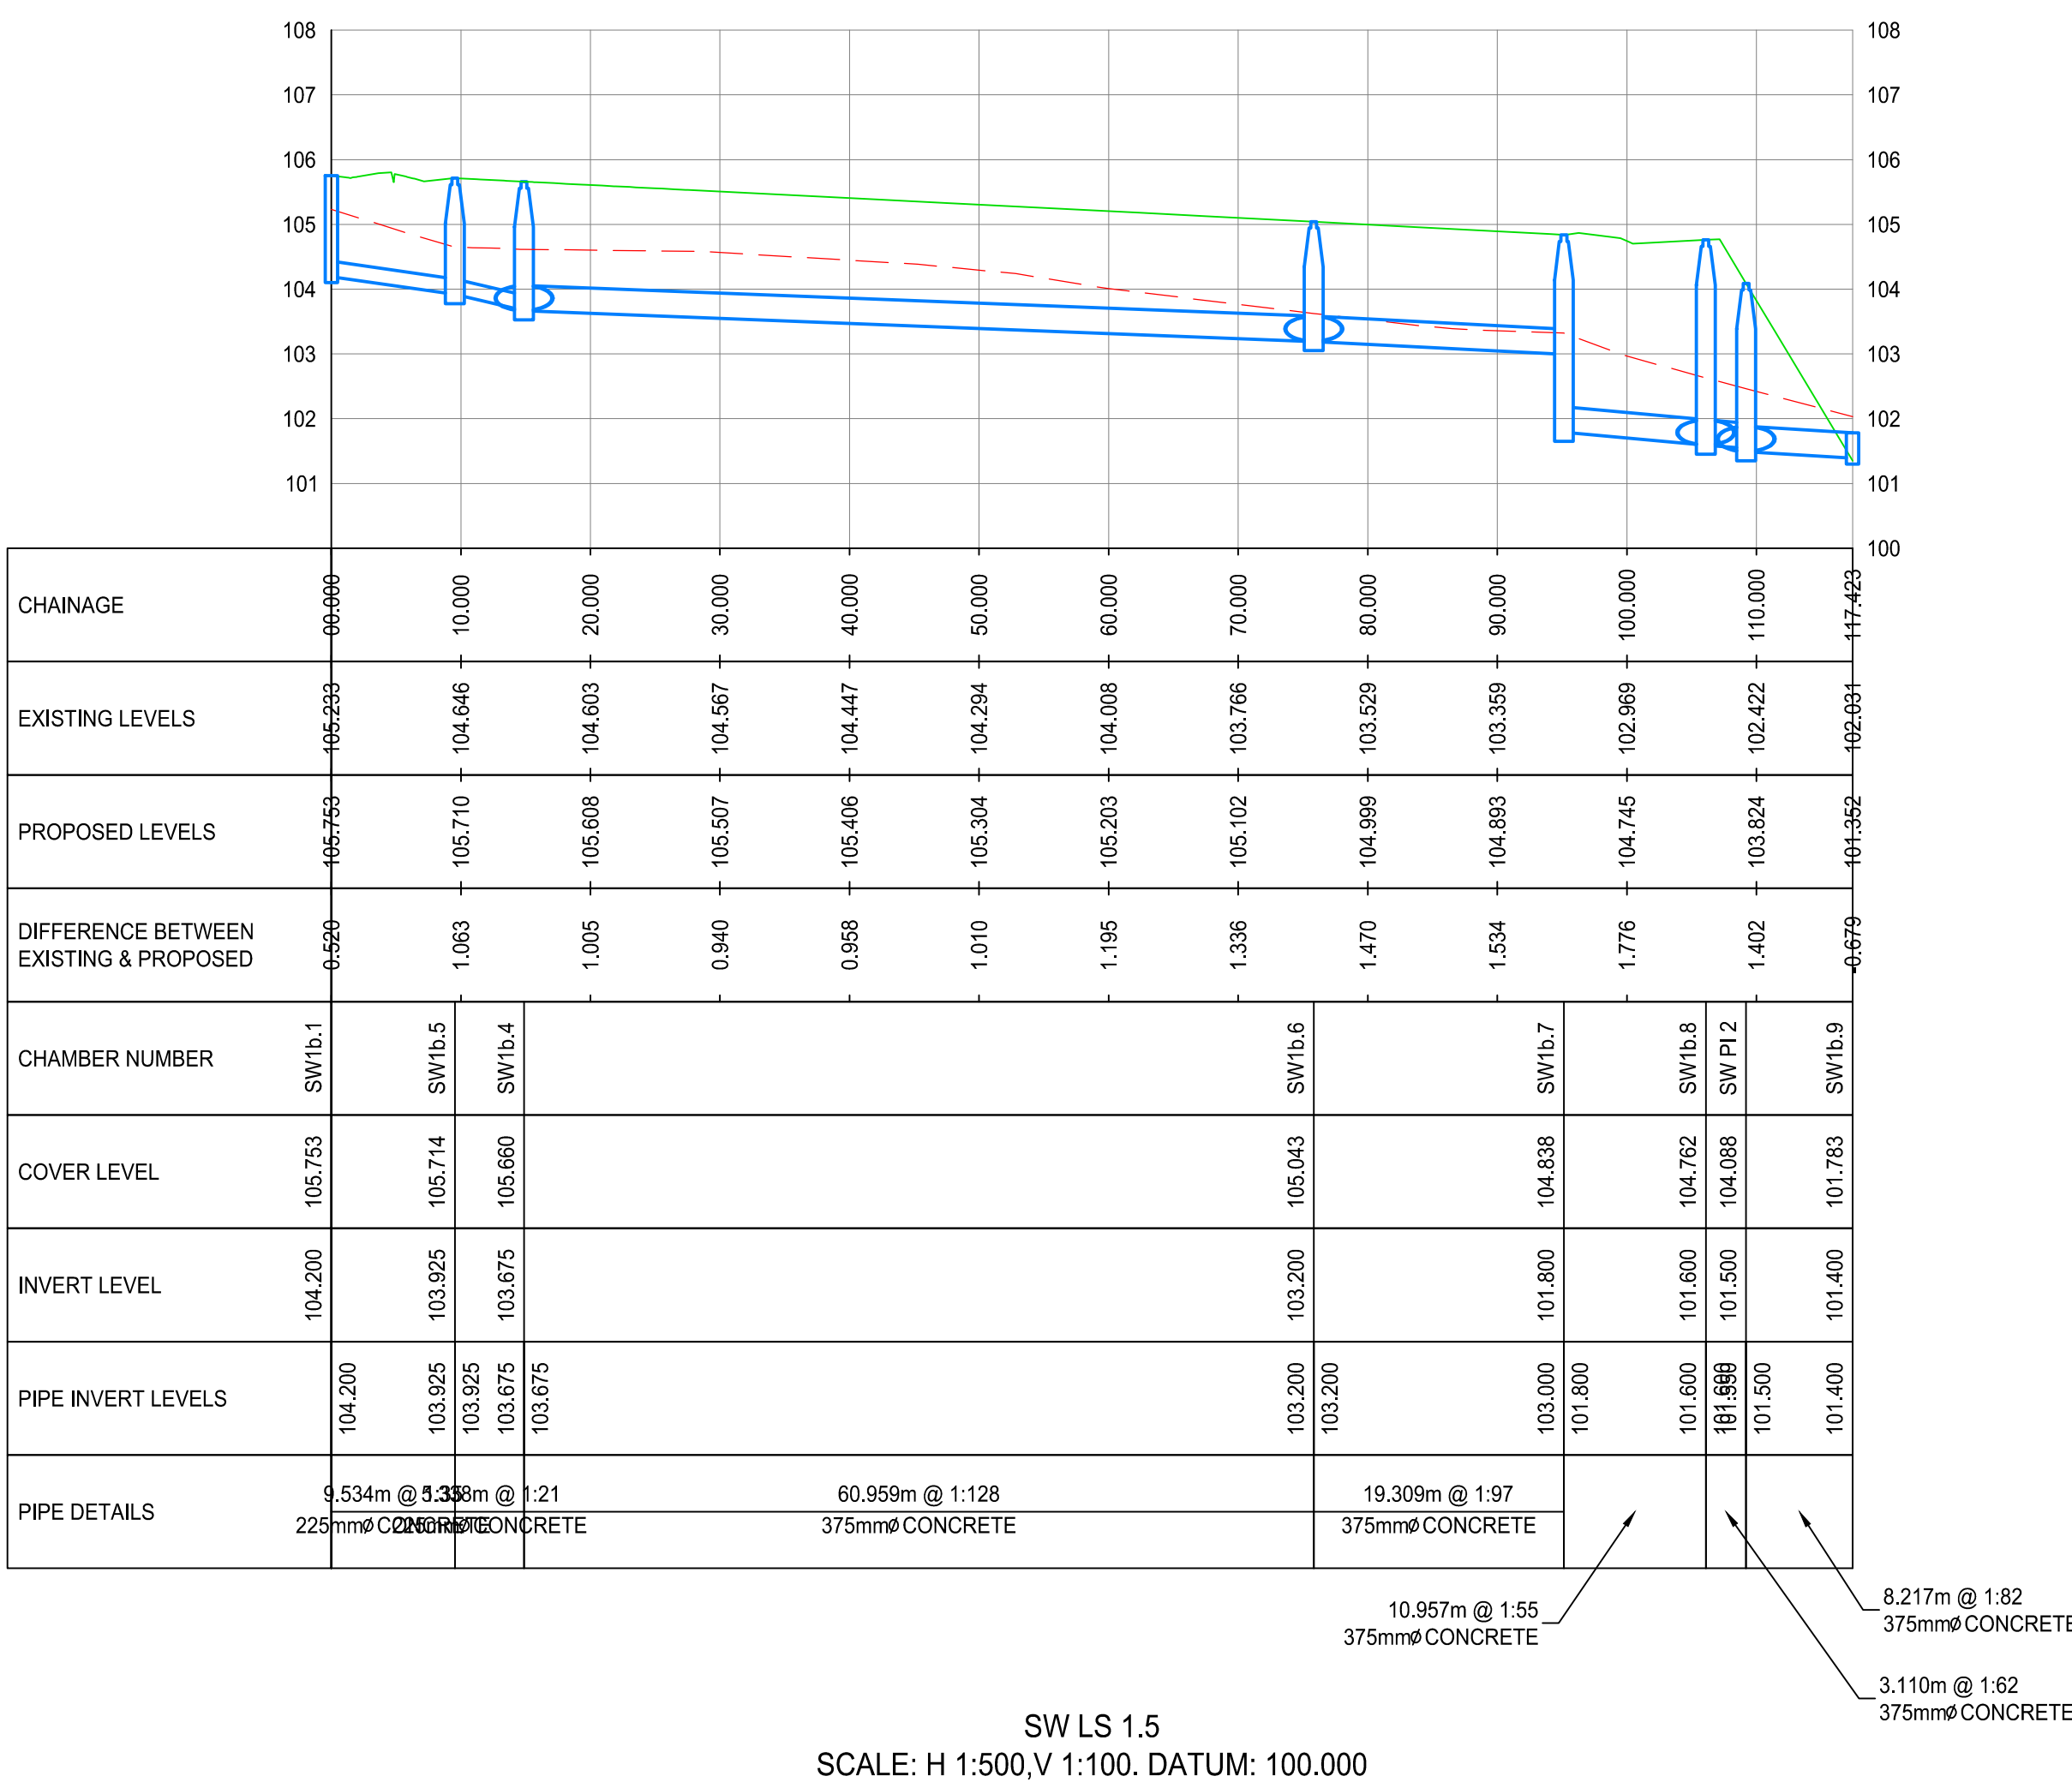


SW LS 1.5
SCALE: H 1:500,V 1:100. DATUM: 100.000

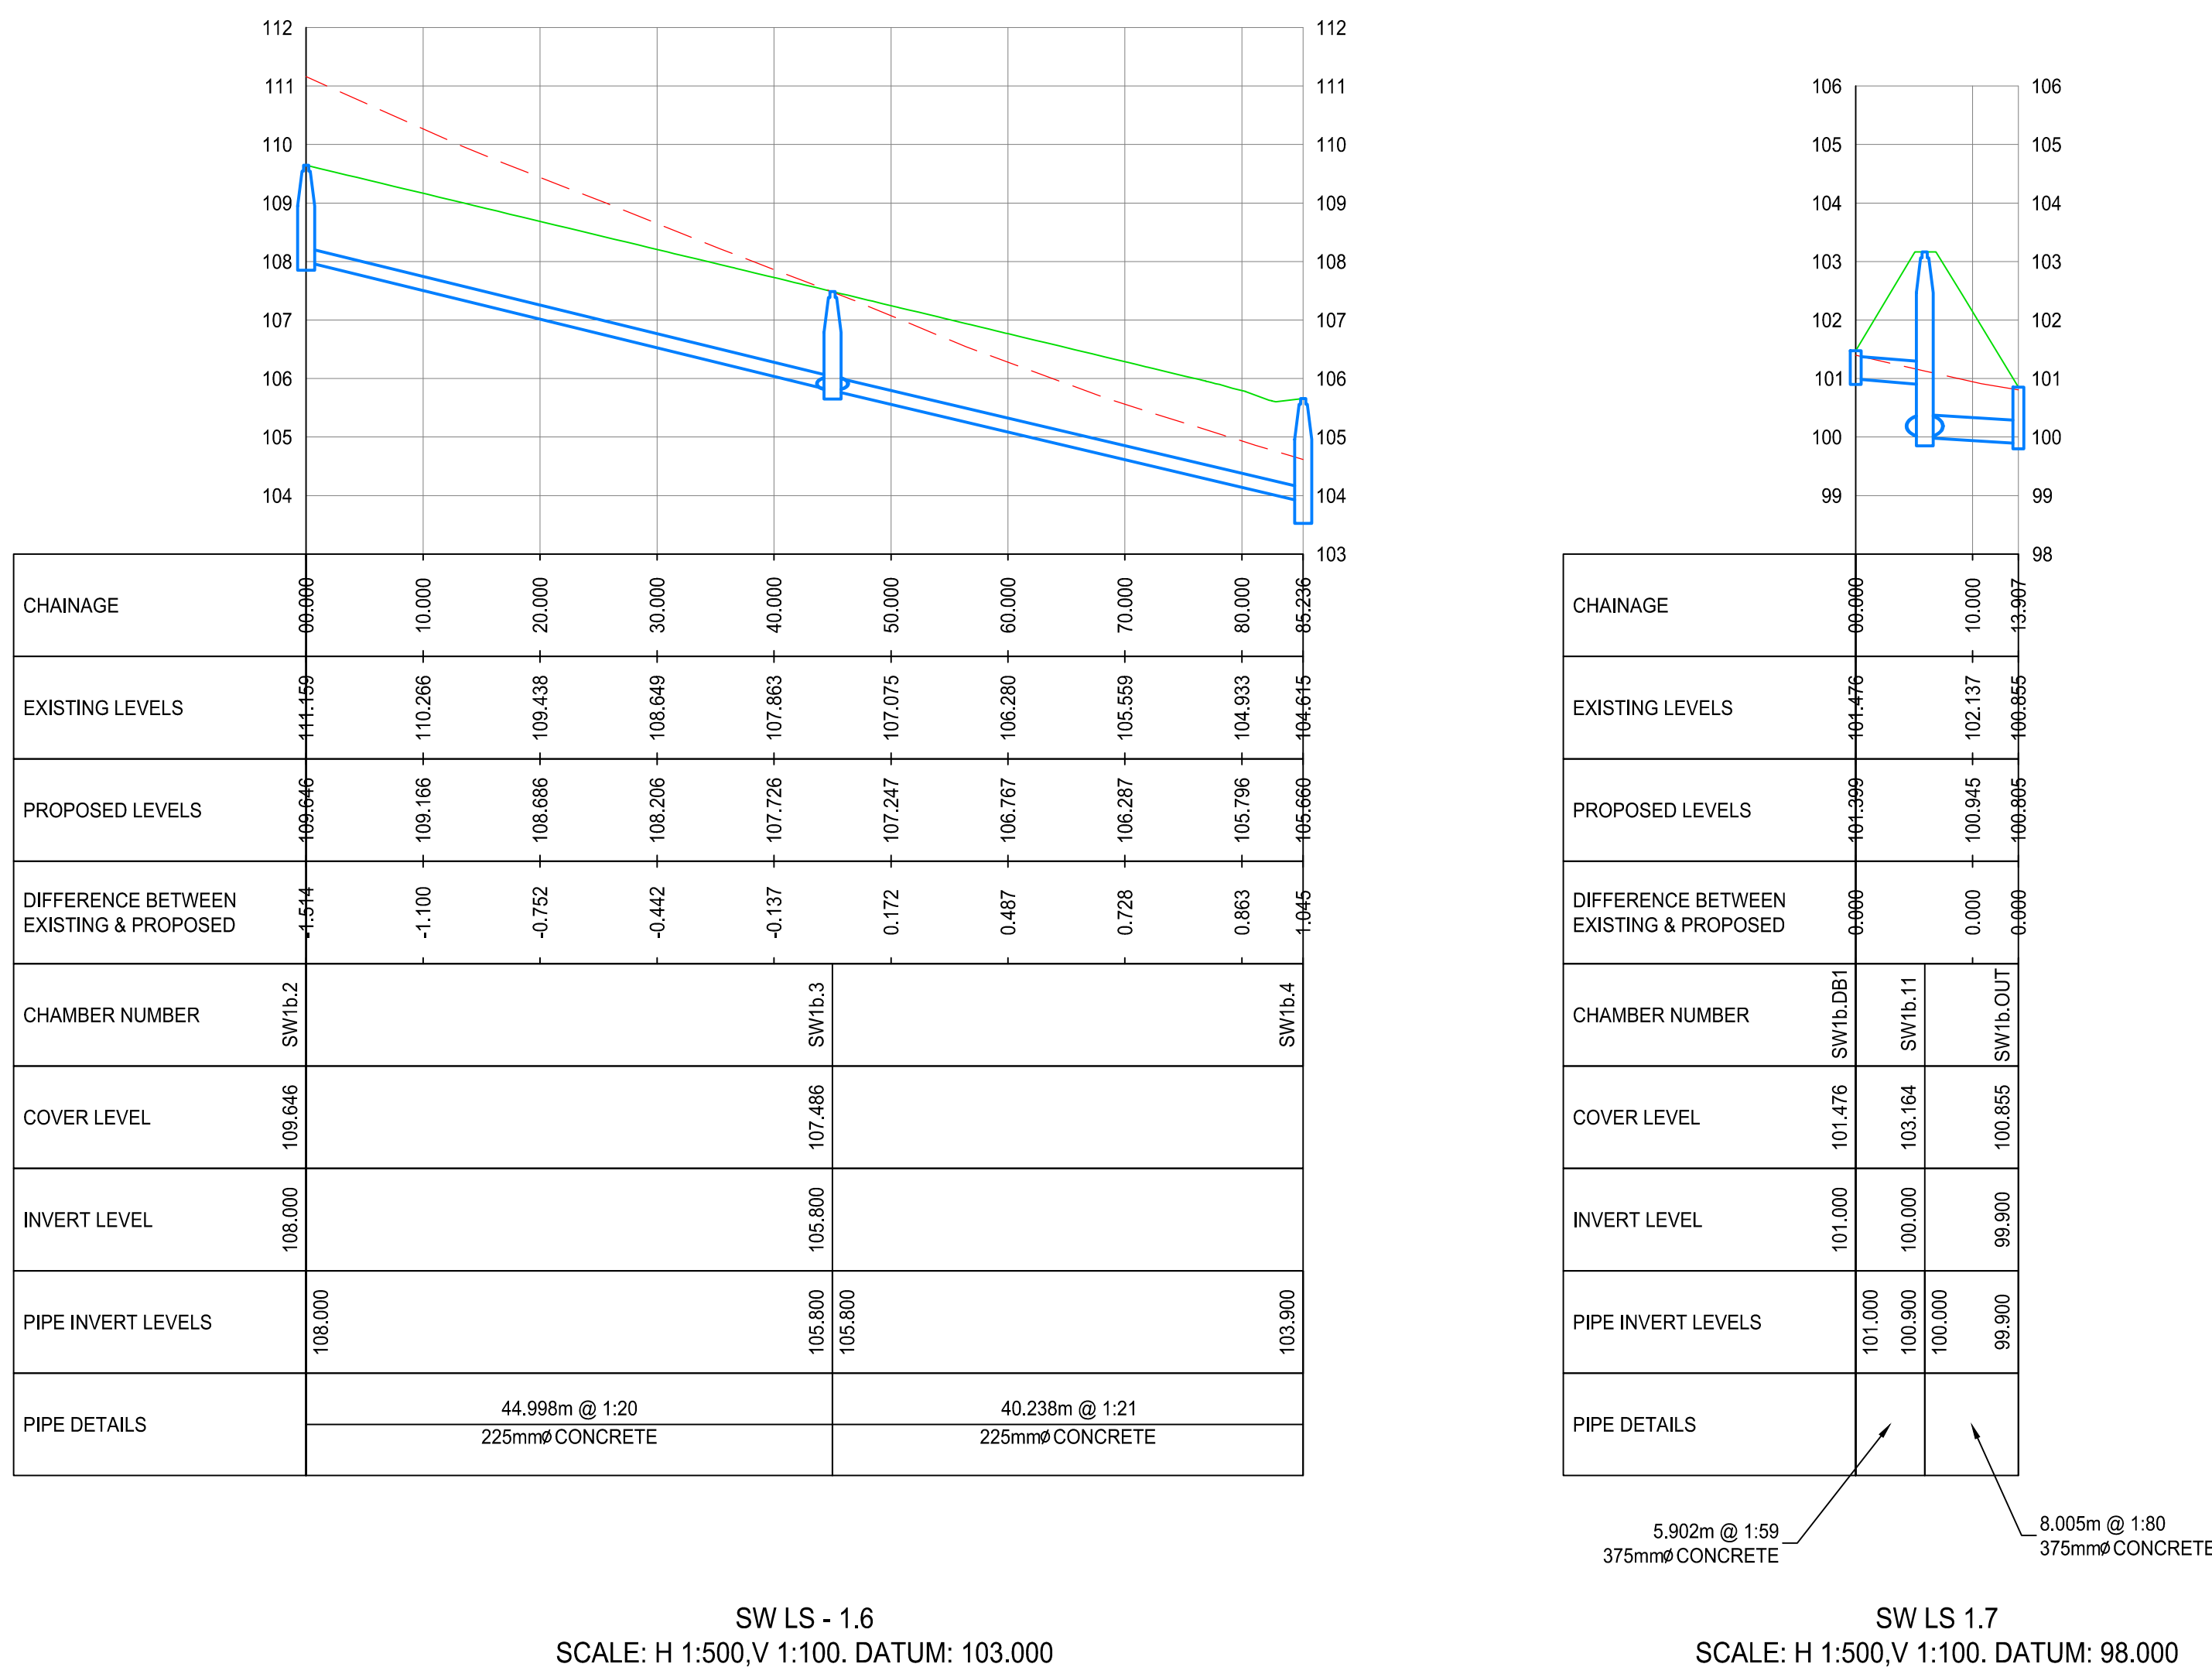

SW LS 1.6
SCALE: H 1:500,V 1:100. DATUM: 103.000

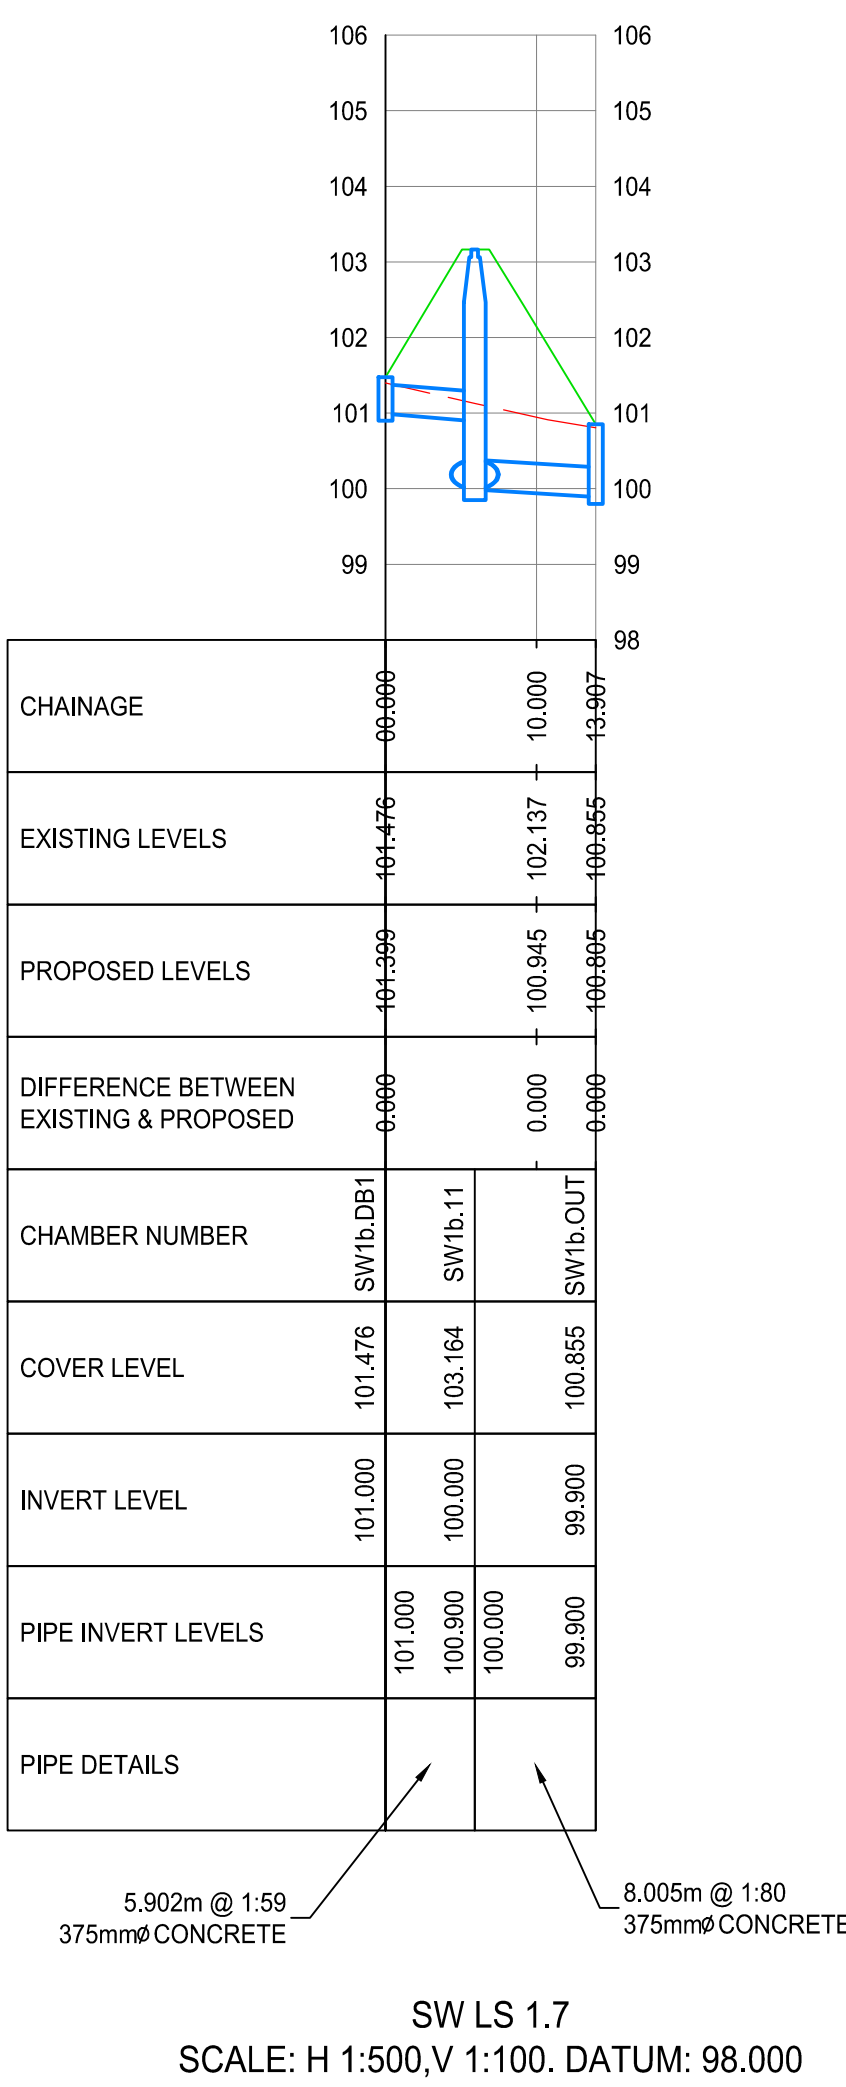

SW LS 1.7
SCALE: H 1:500,V 1:100. DATUM: 98.000

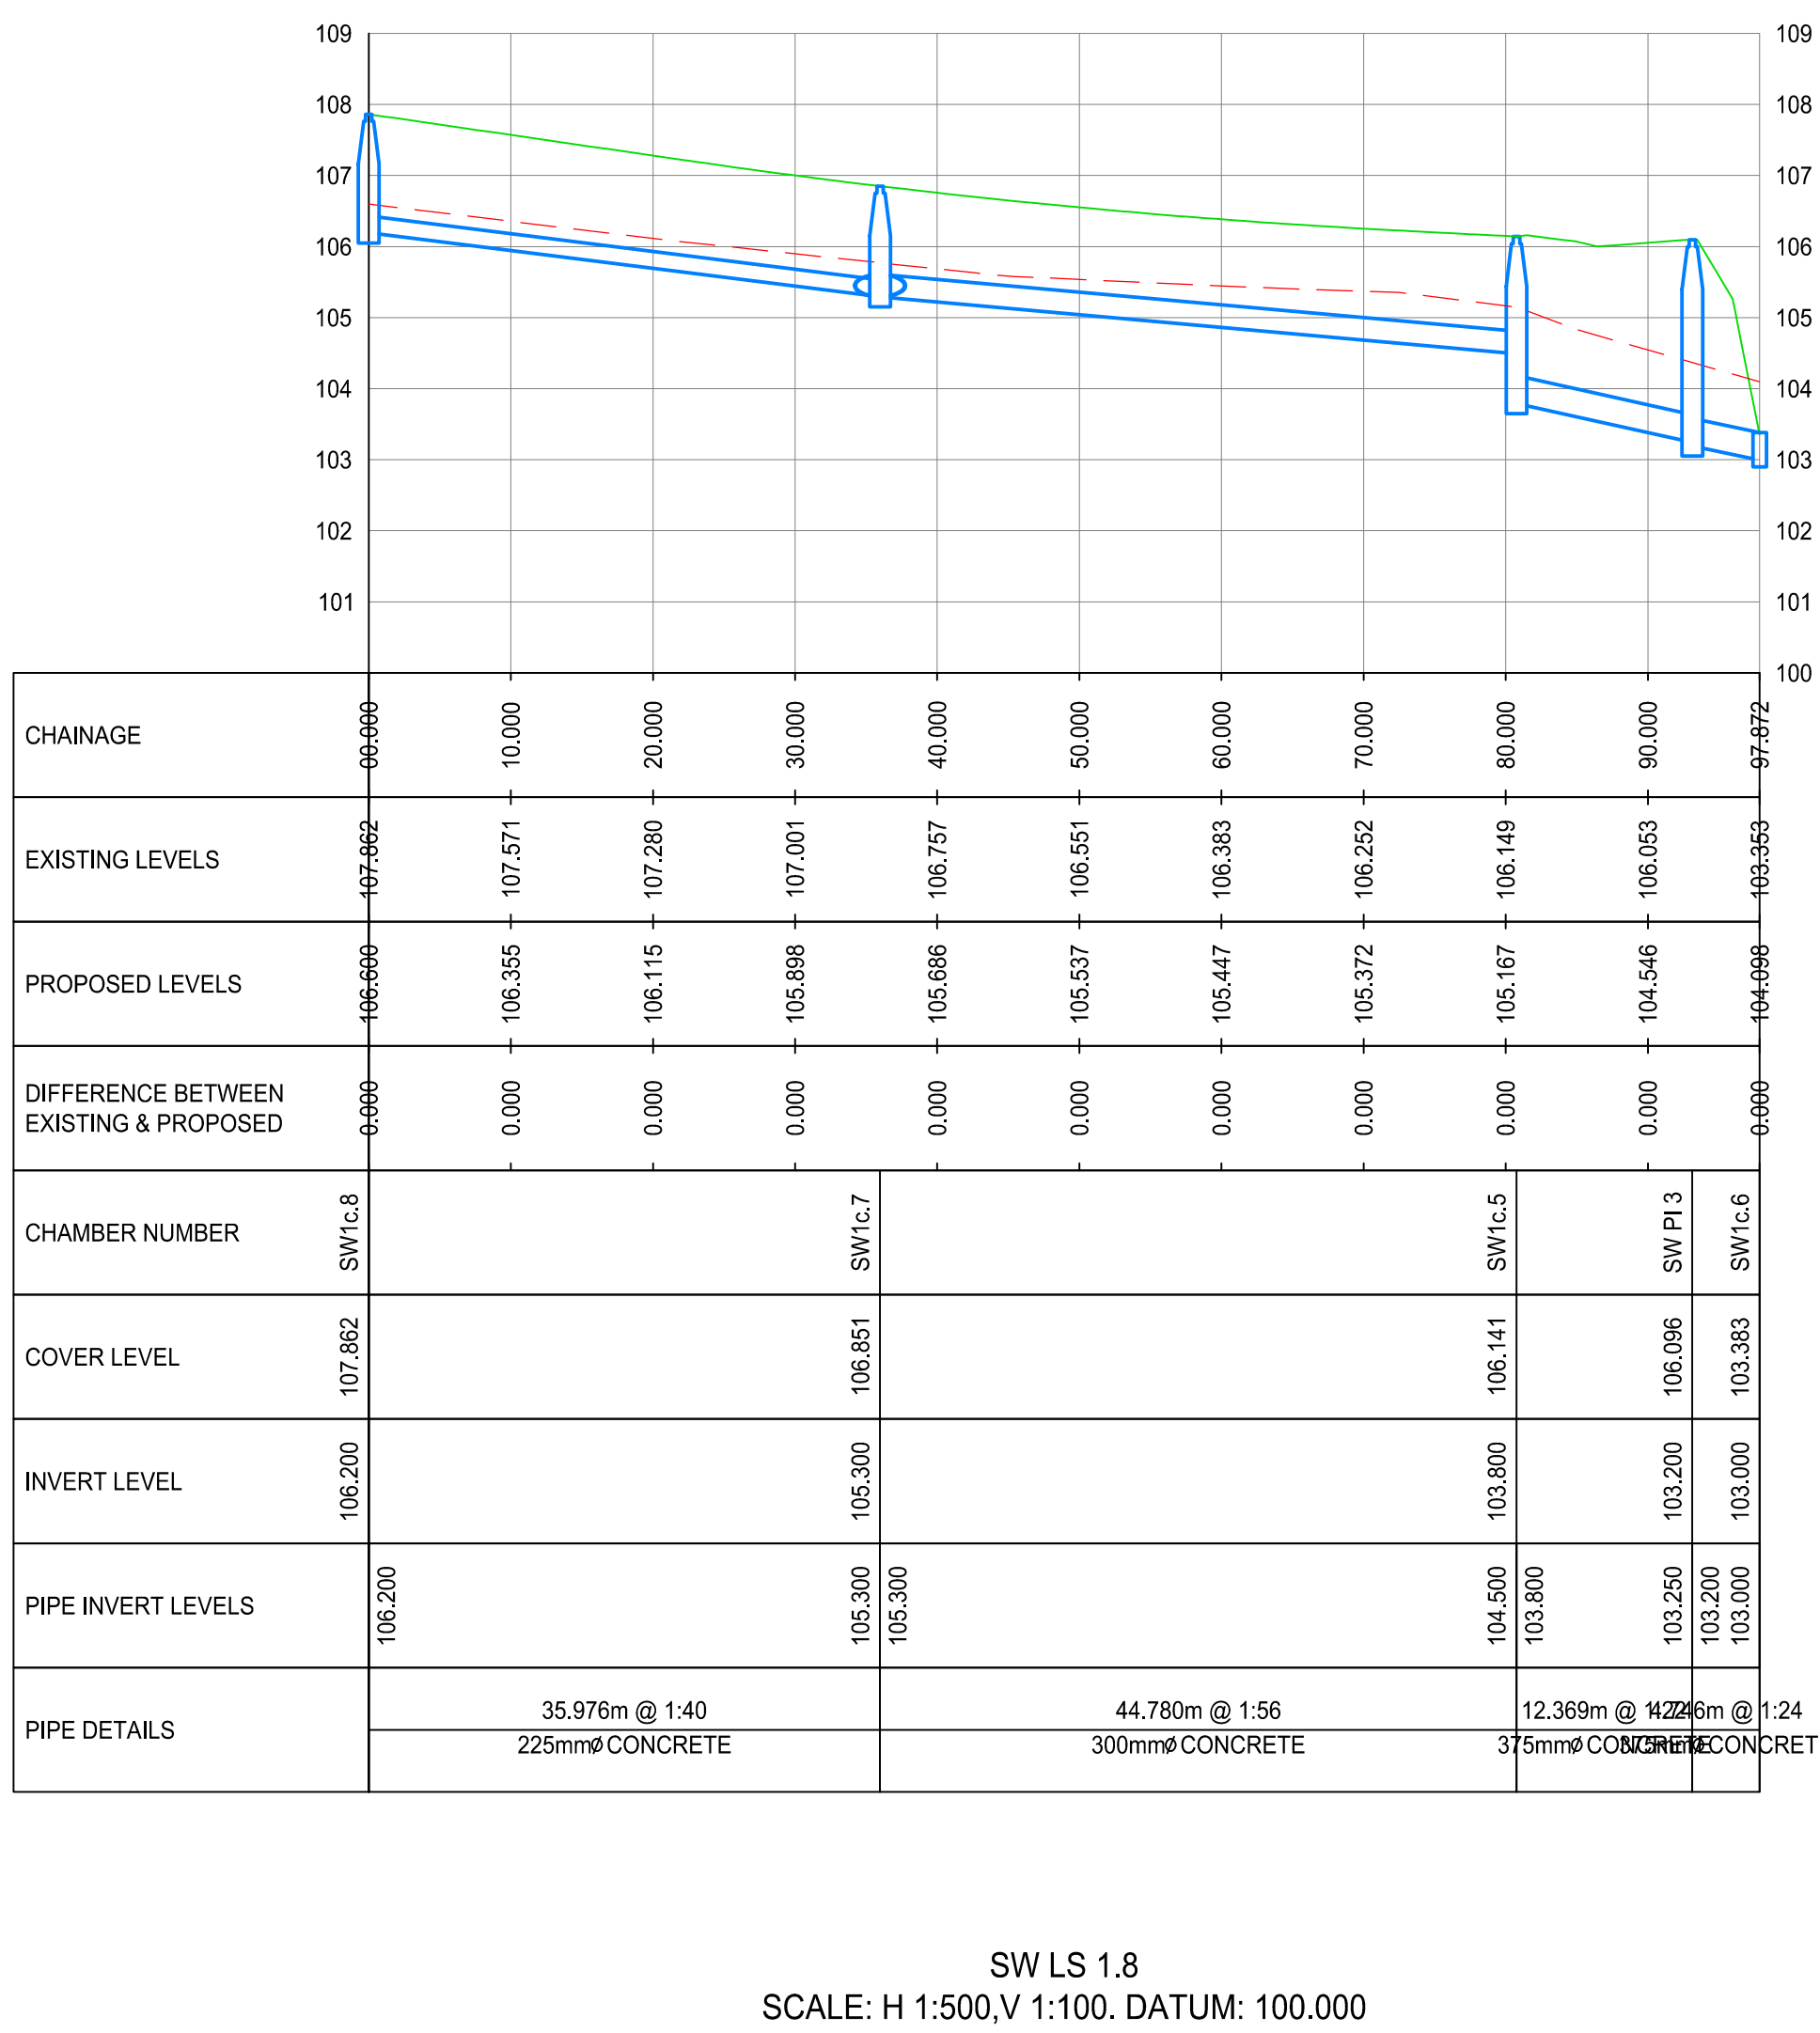

SW LS 1.8
SCALE: H 1:500,V 1:100. DATUM: 100.000