




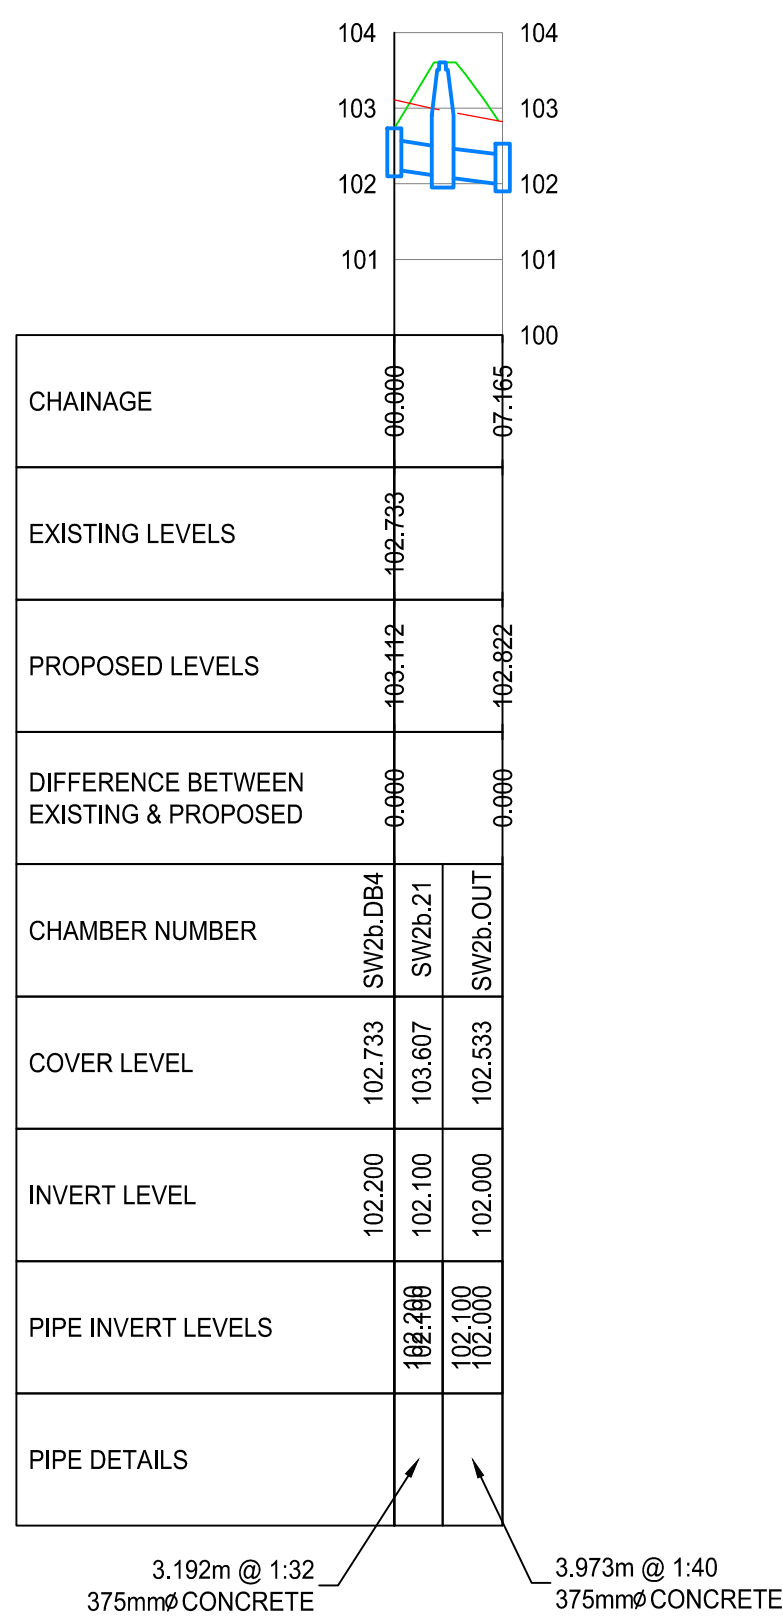


SW LS 2.9  
SCALE: H 1:500, V 1:100, DATUM: 100.000

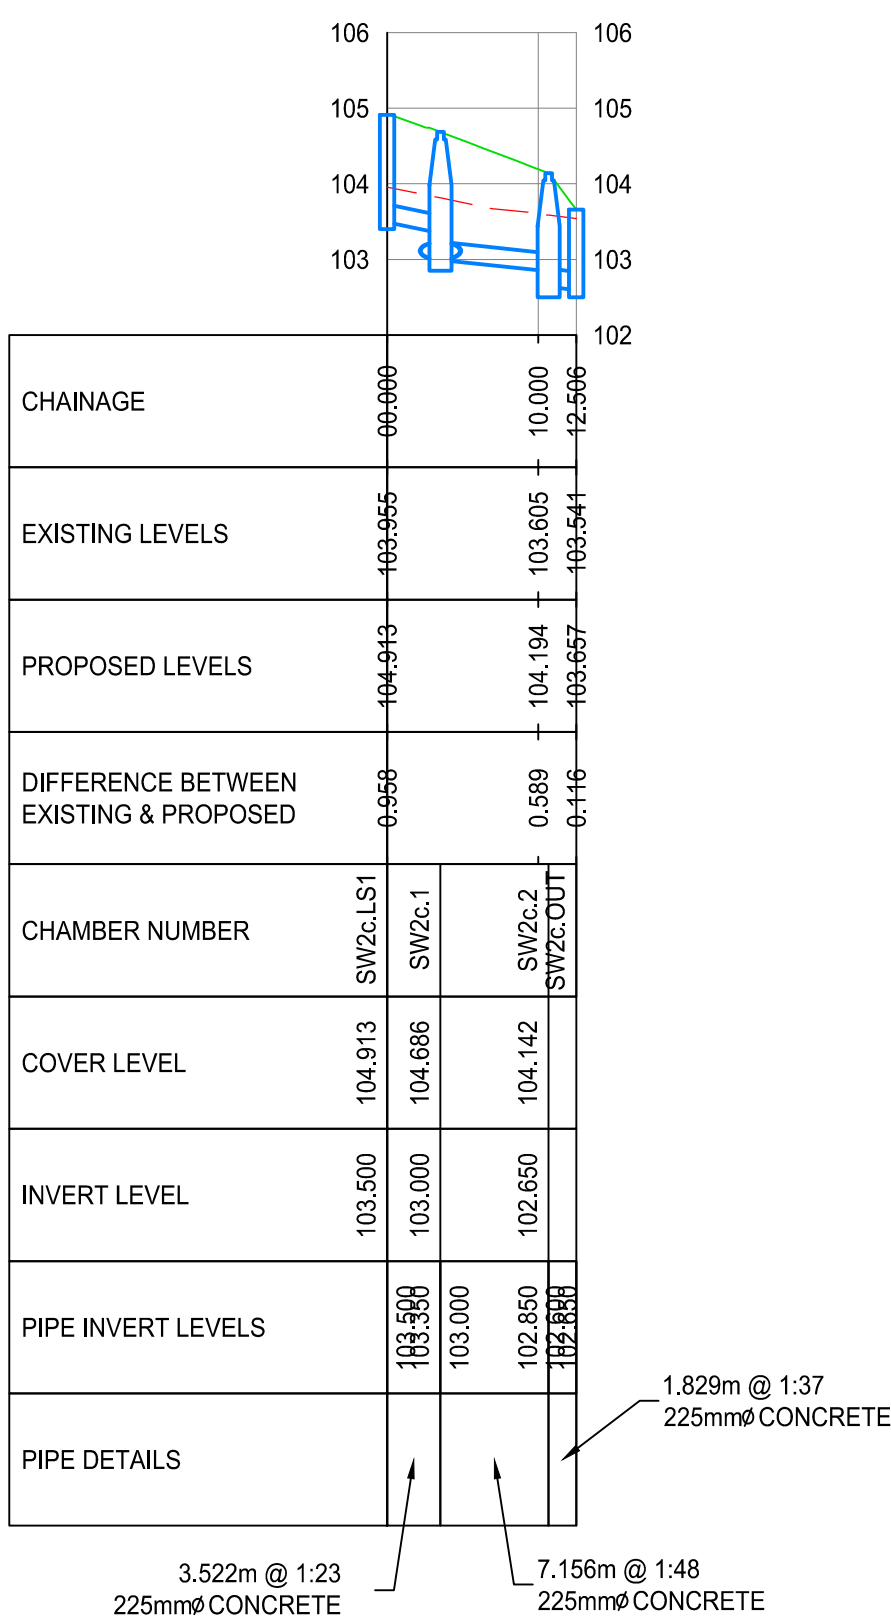


SW LS - 2.10  
SCALE: H 1:500, V 1:100, DATUM: 102.000

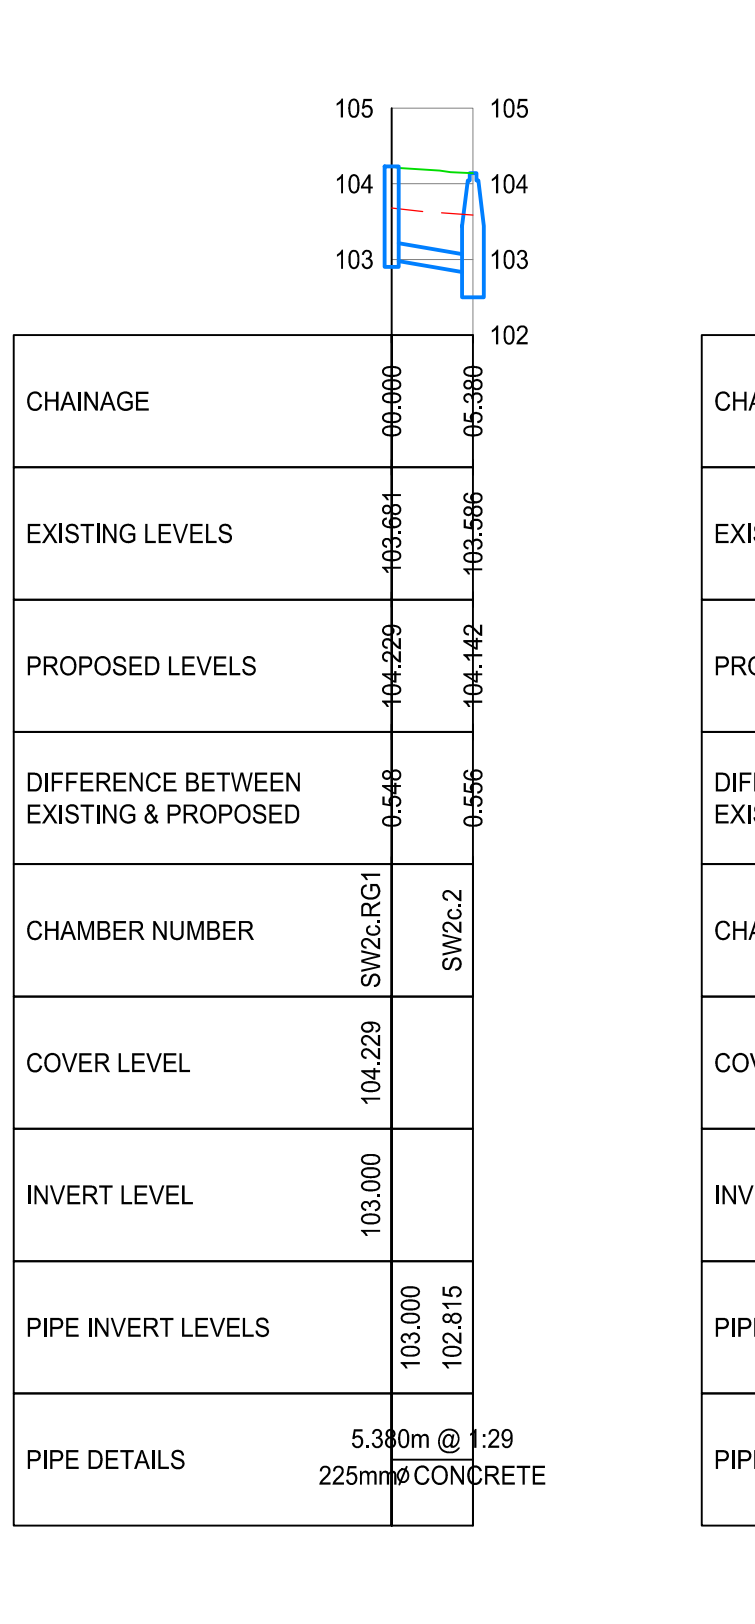


SW LS - 2.11  
SCALE: H 1:500, V 1:100, DATUM: 102.000

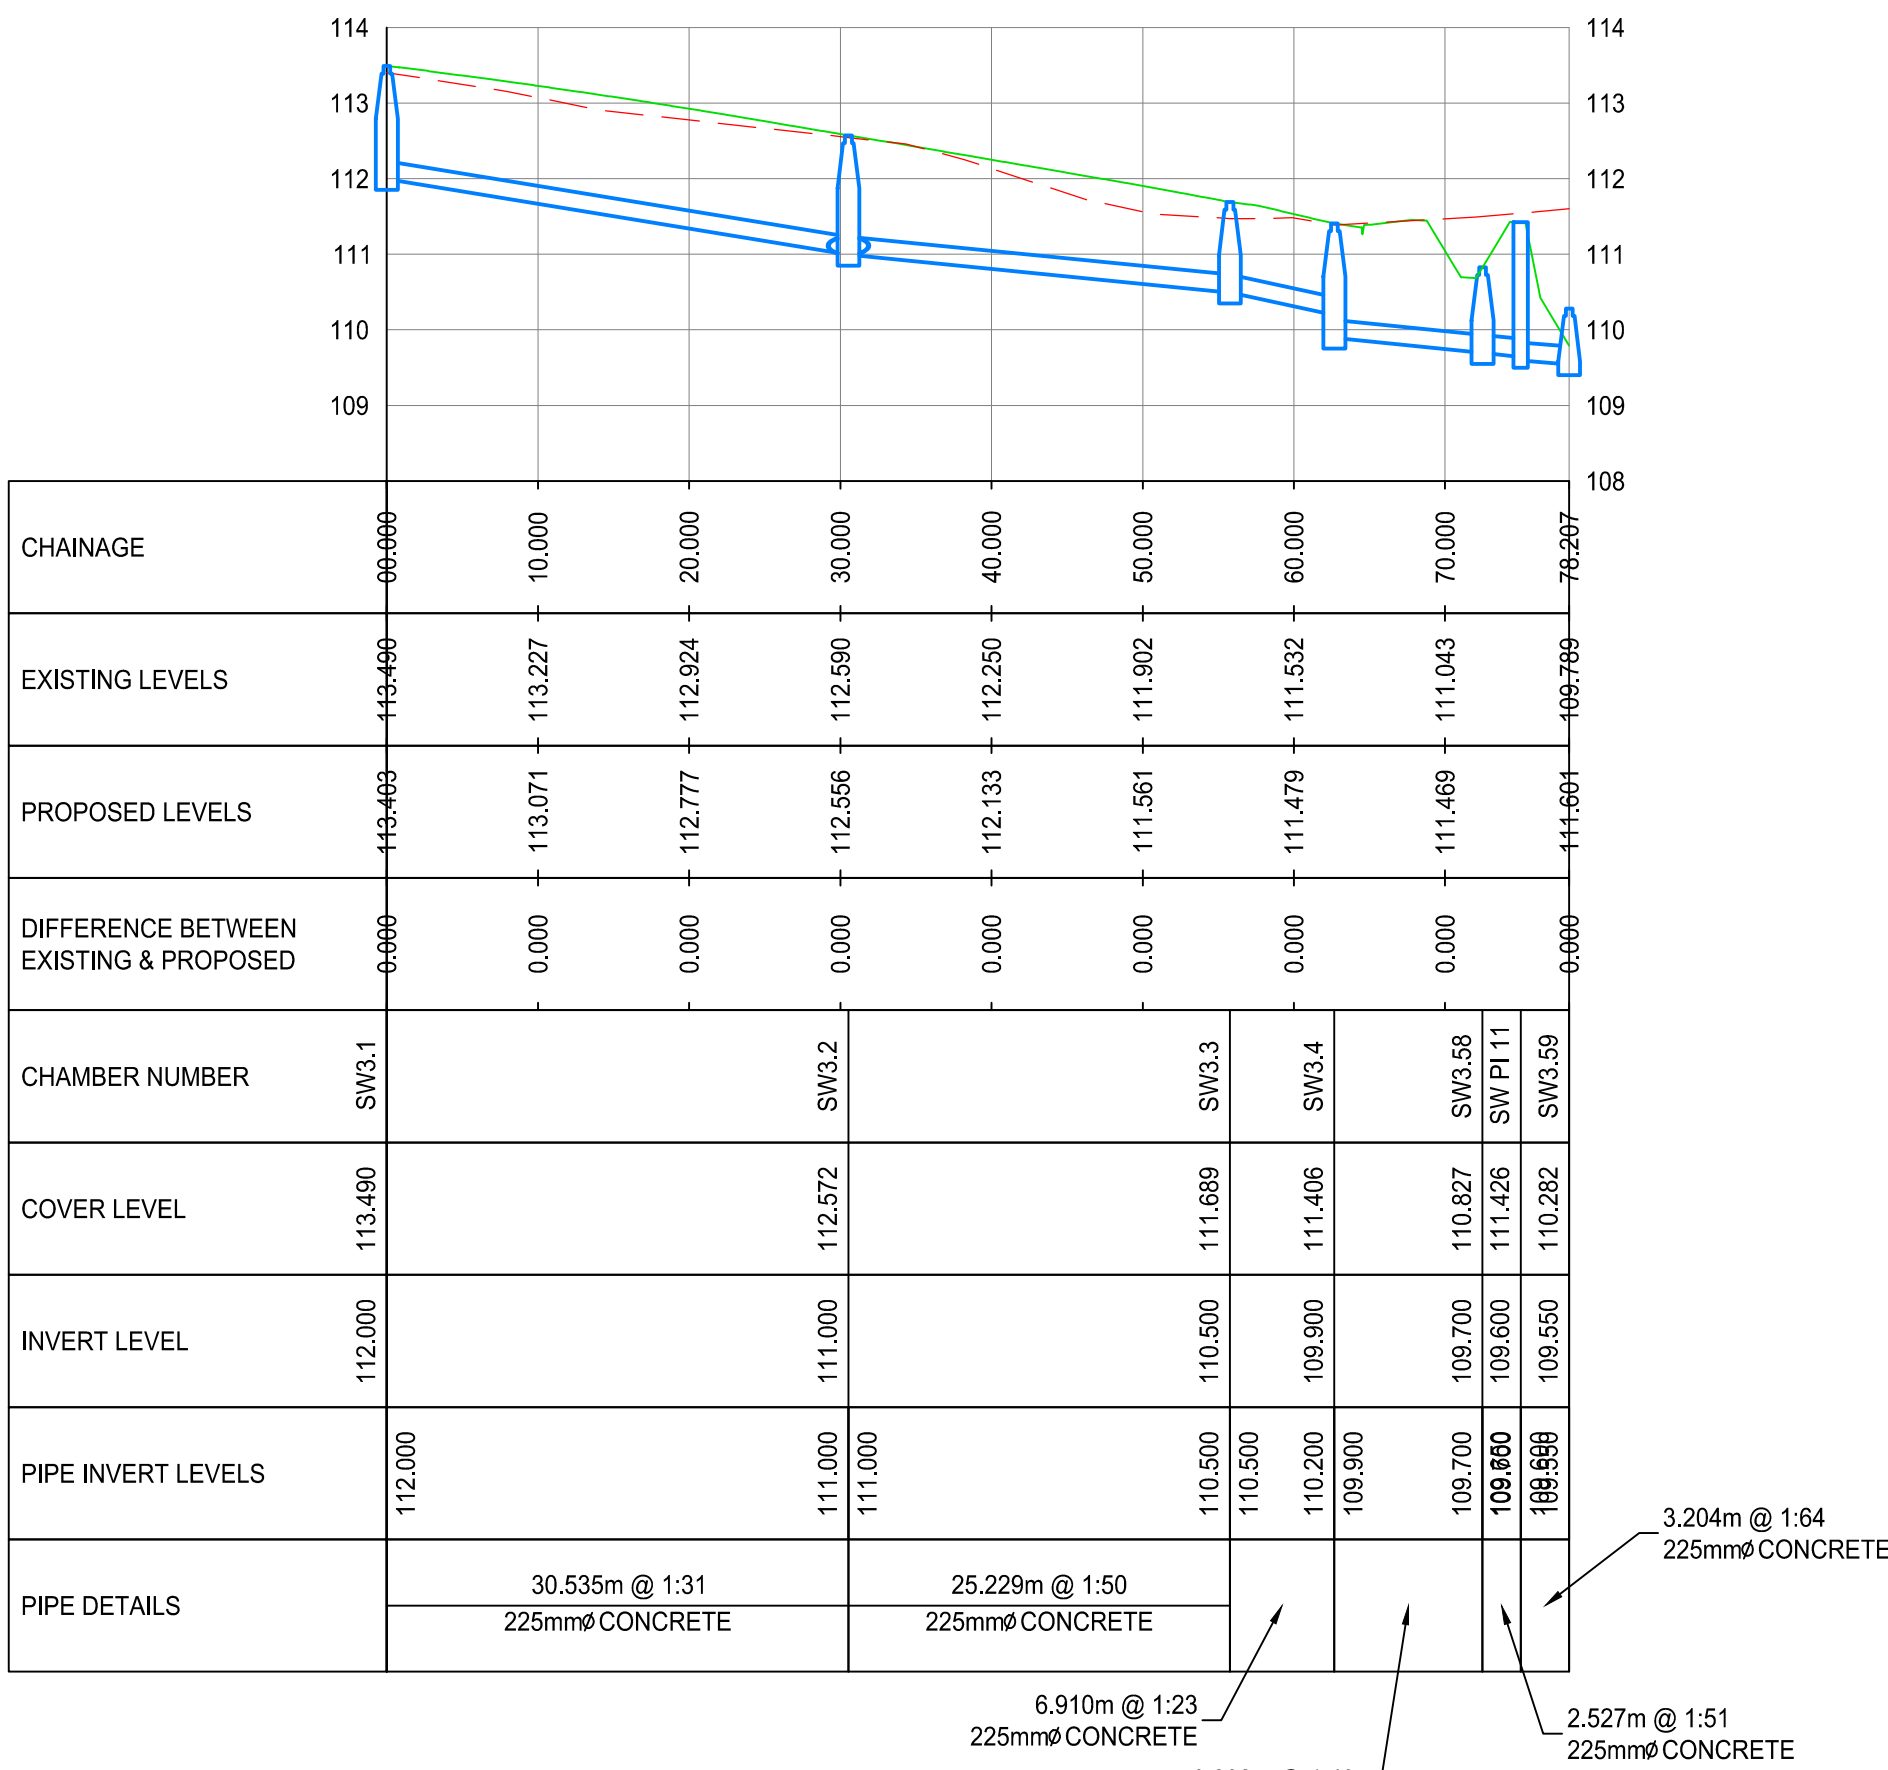


SW LS 3.1  
SCALE: H 1:500, V 1:100, DATUM: 108.000

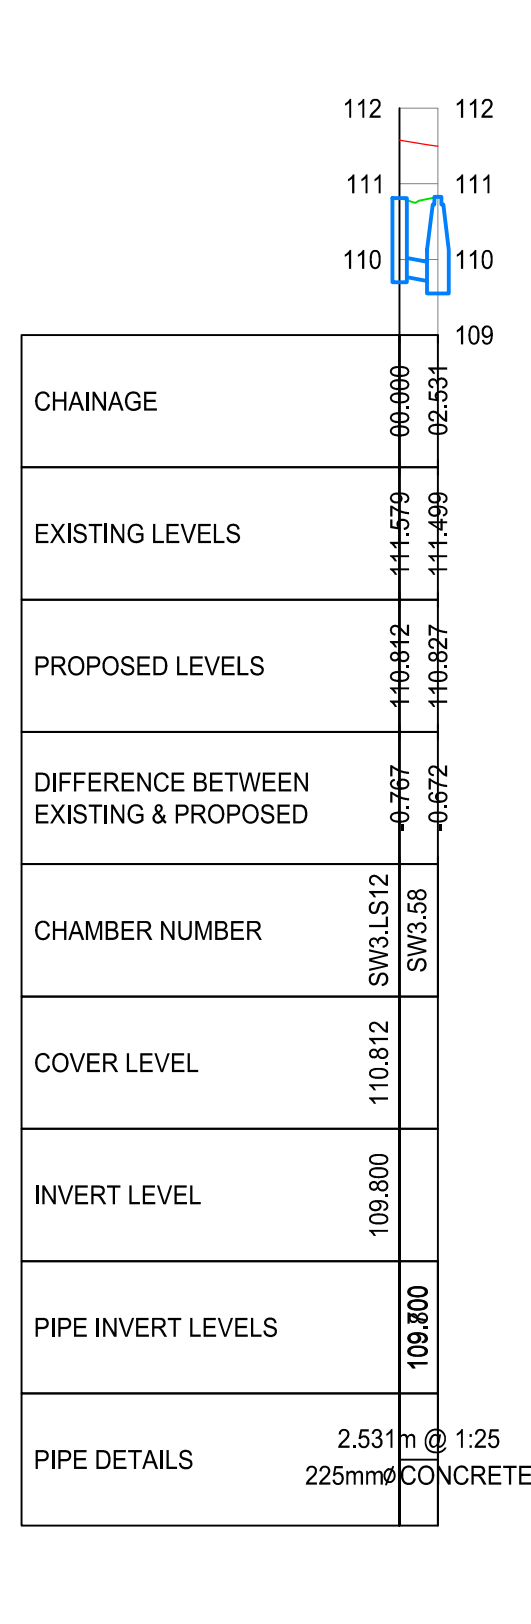


SW LS - 3.2  
SCALE: H 1:500, V 1:100, DATUM: 109.000

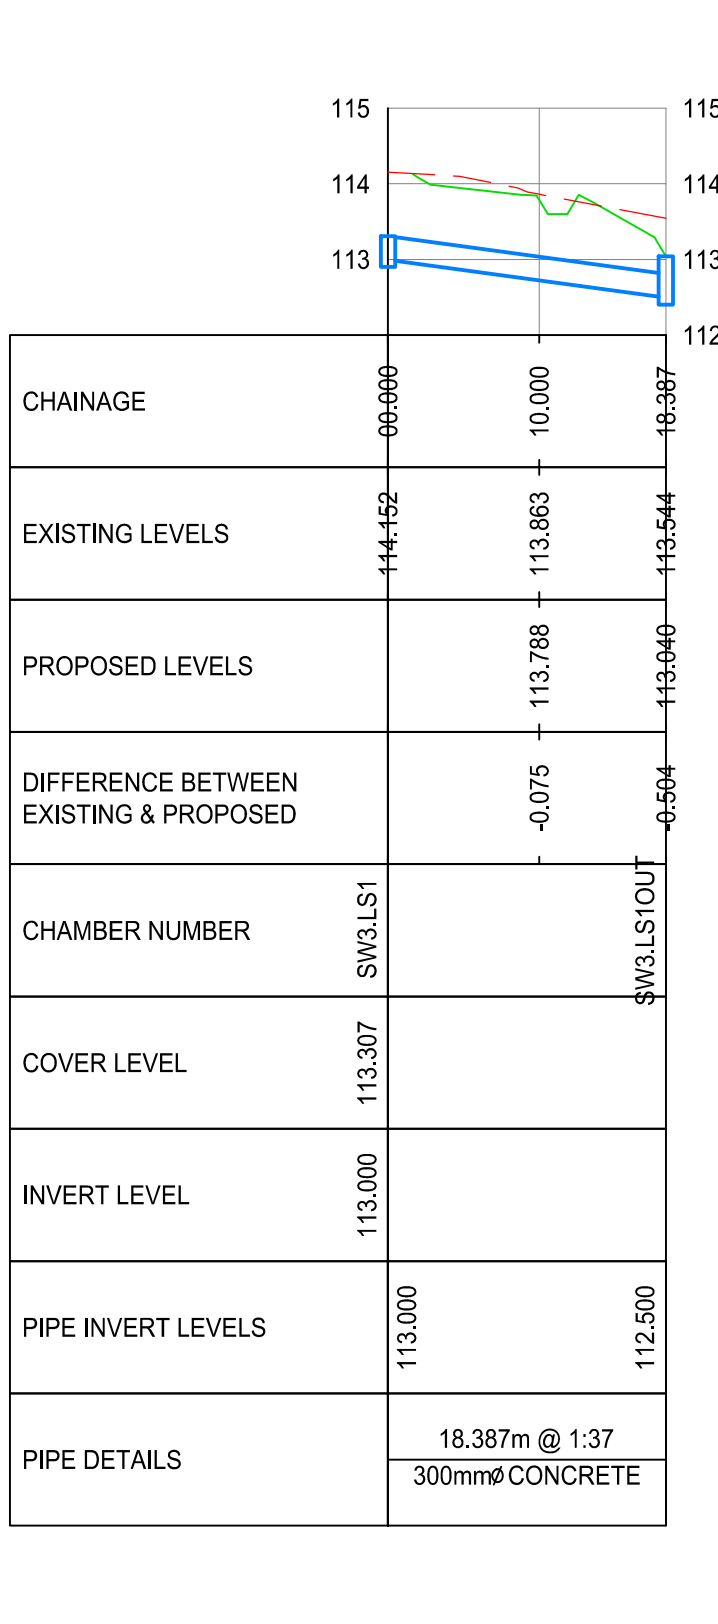


SW LS - 3.3  
SCALE: H 1:500, V 1:100, DATUM: 112.000

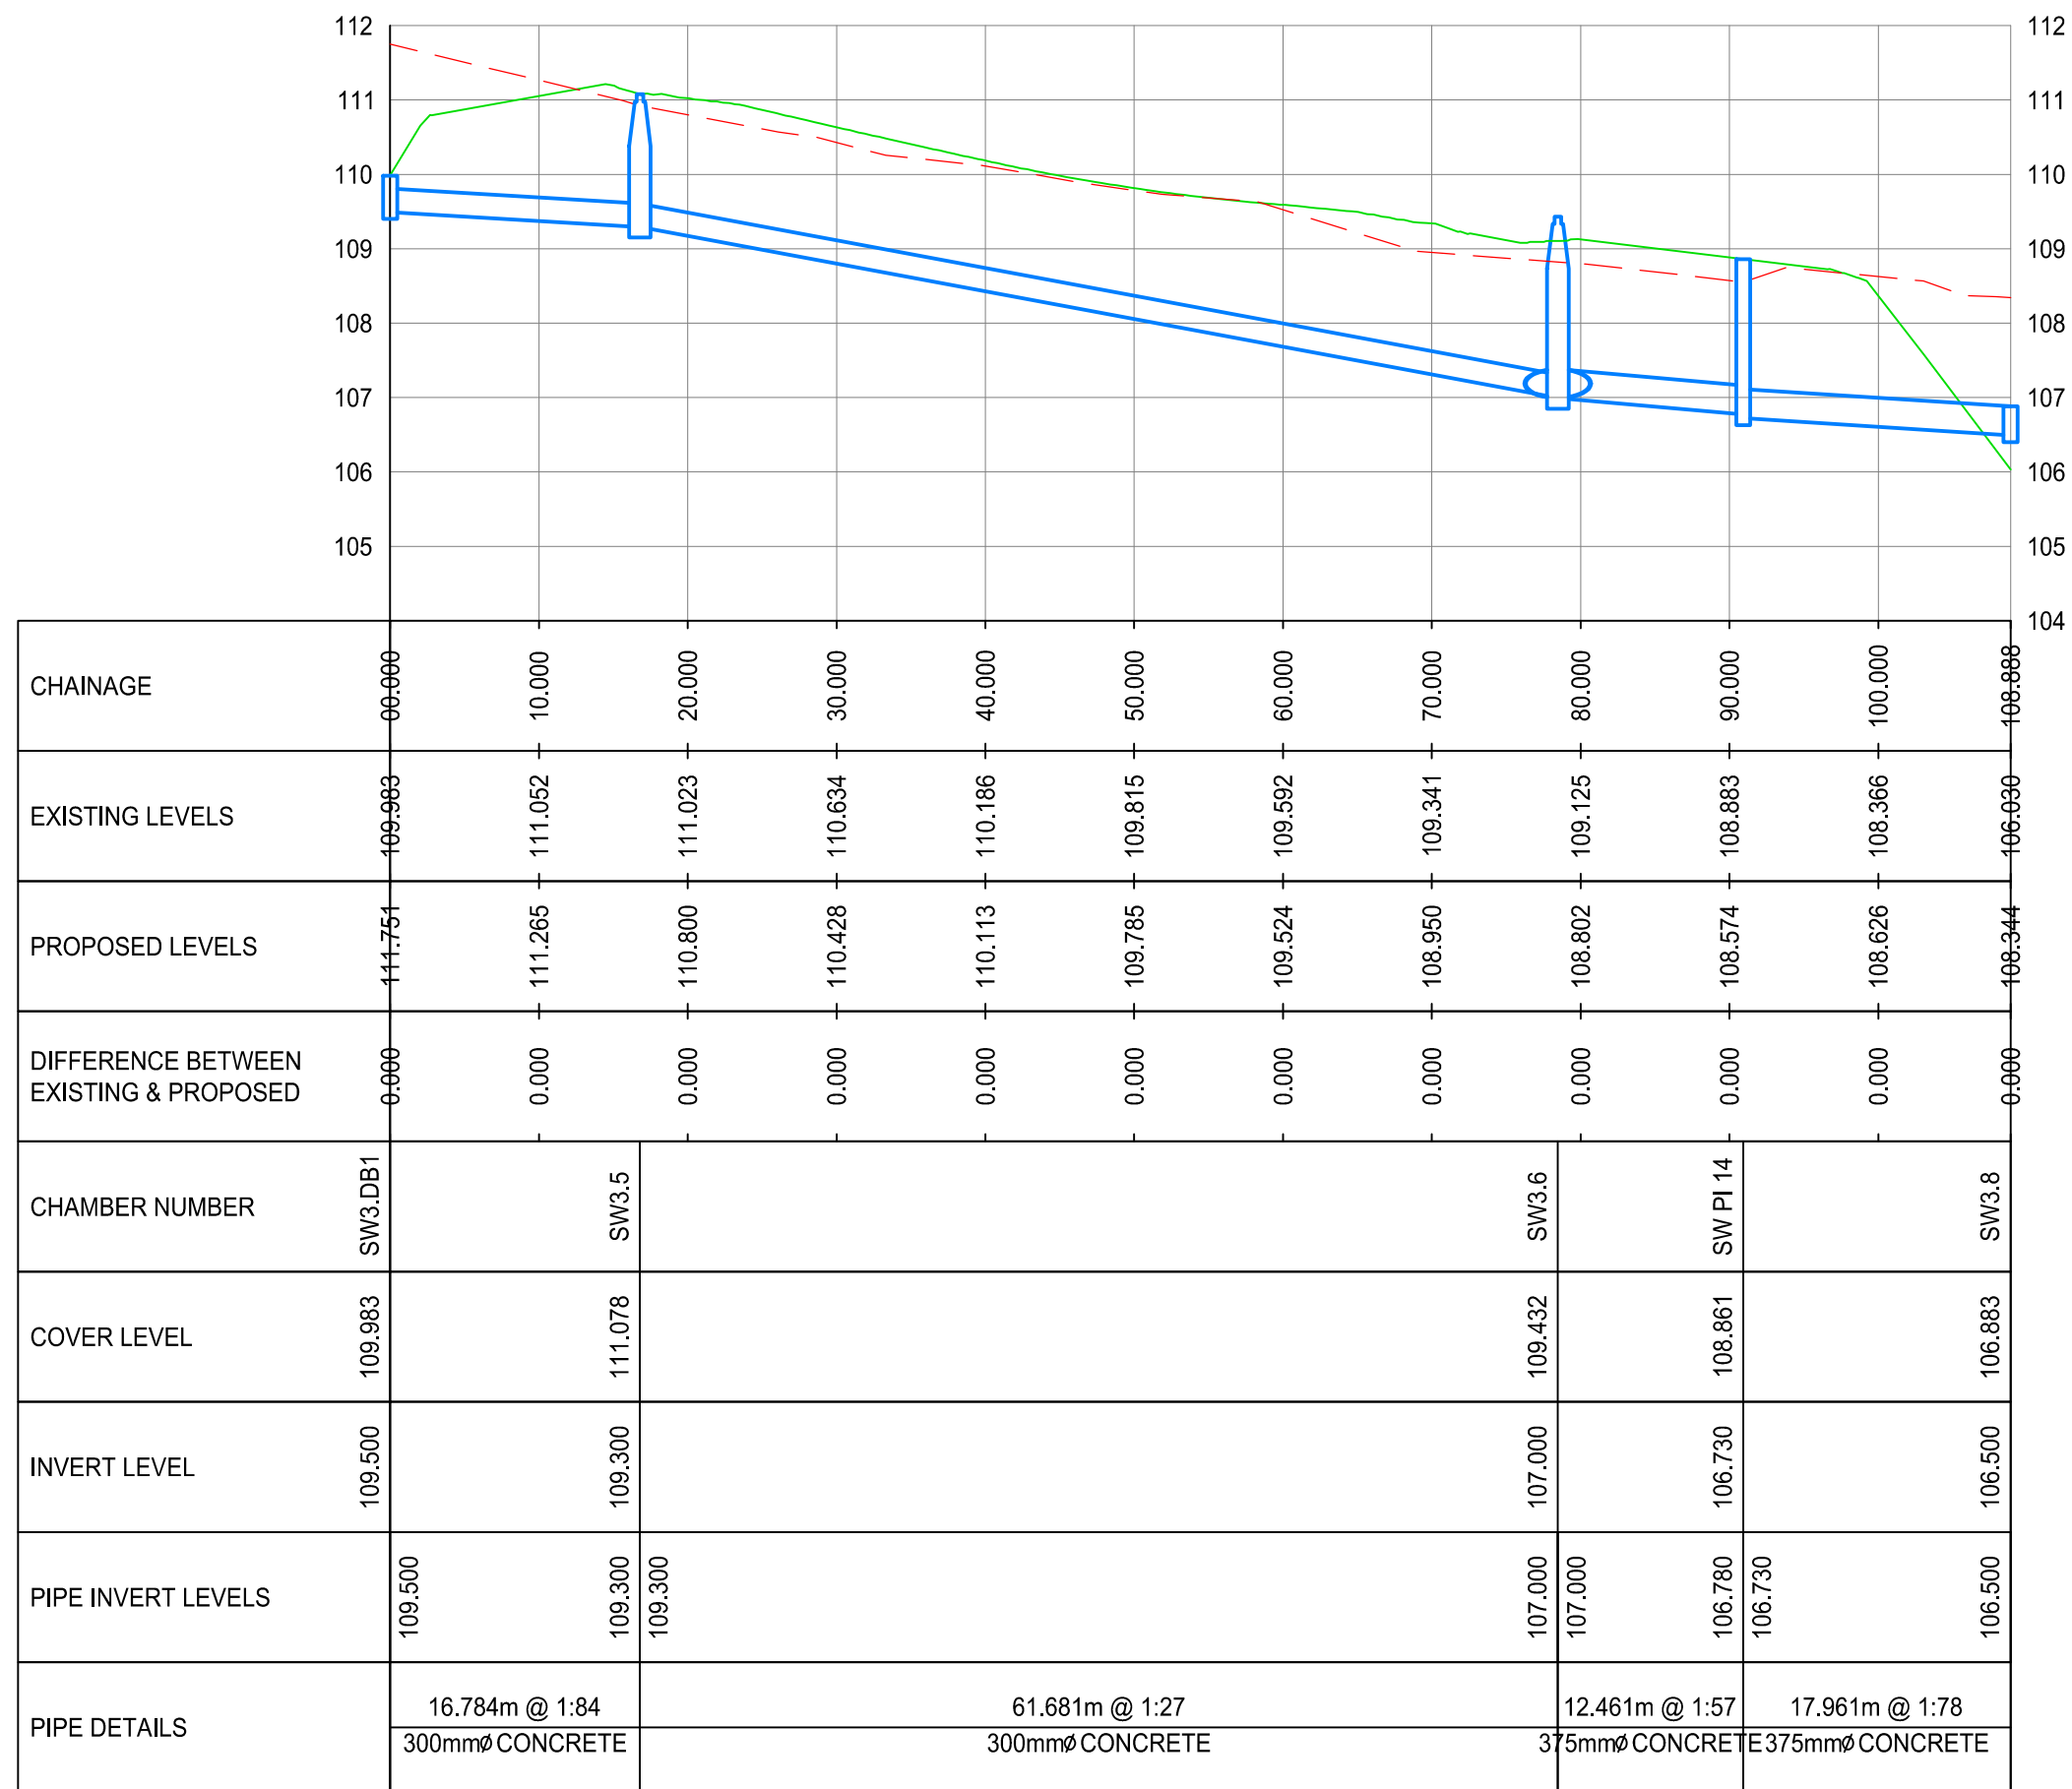


SW LS 3.4  
SCALE: H 1:500, V 1:100, DATUM: 104.000

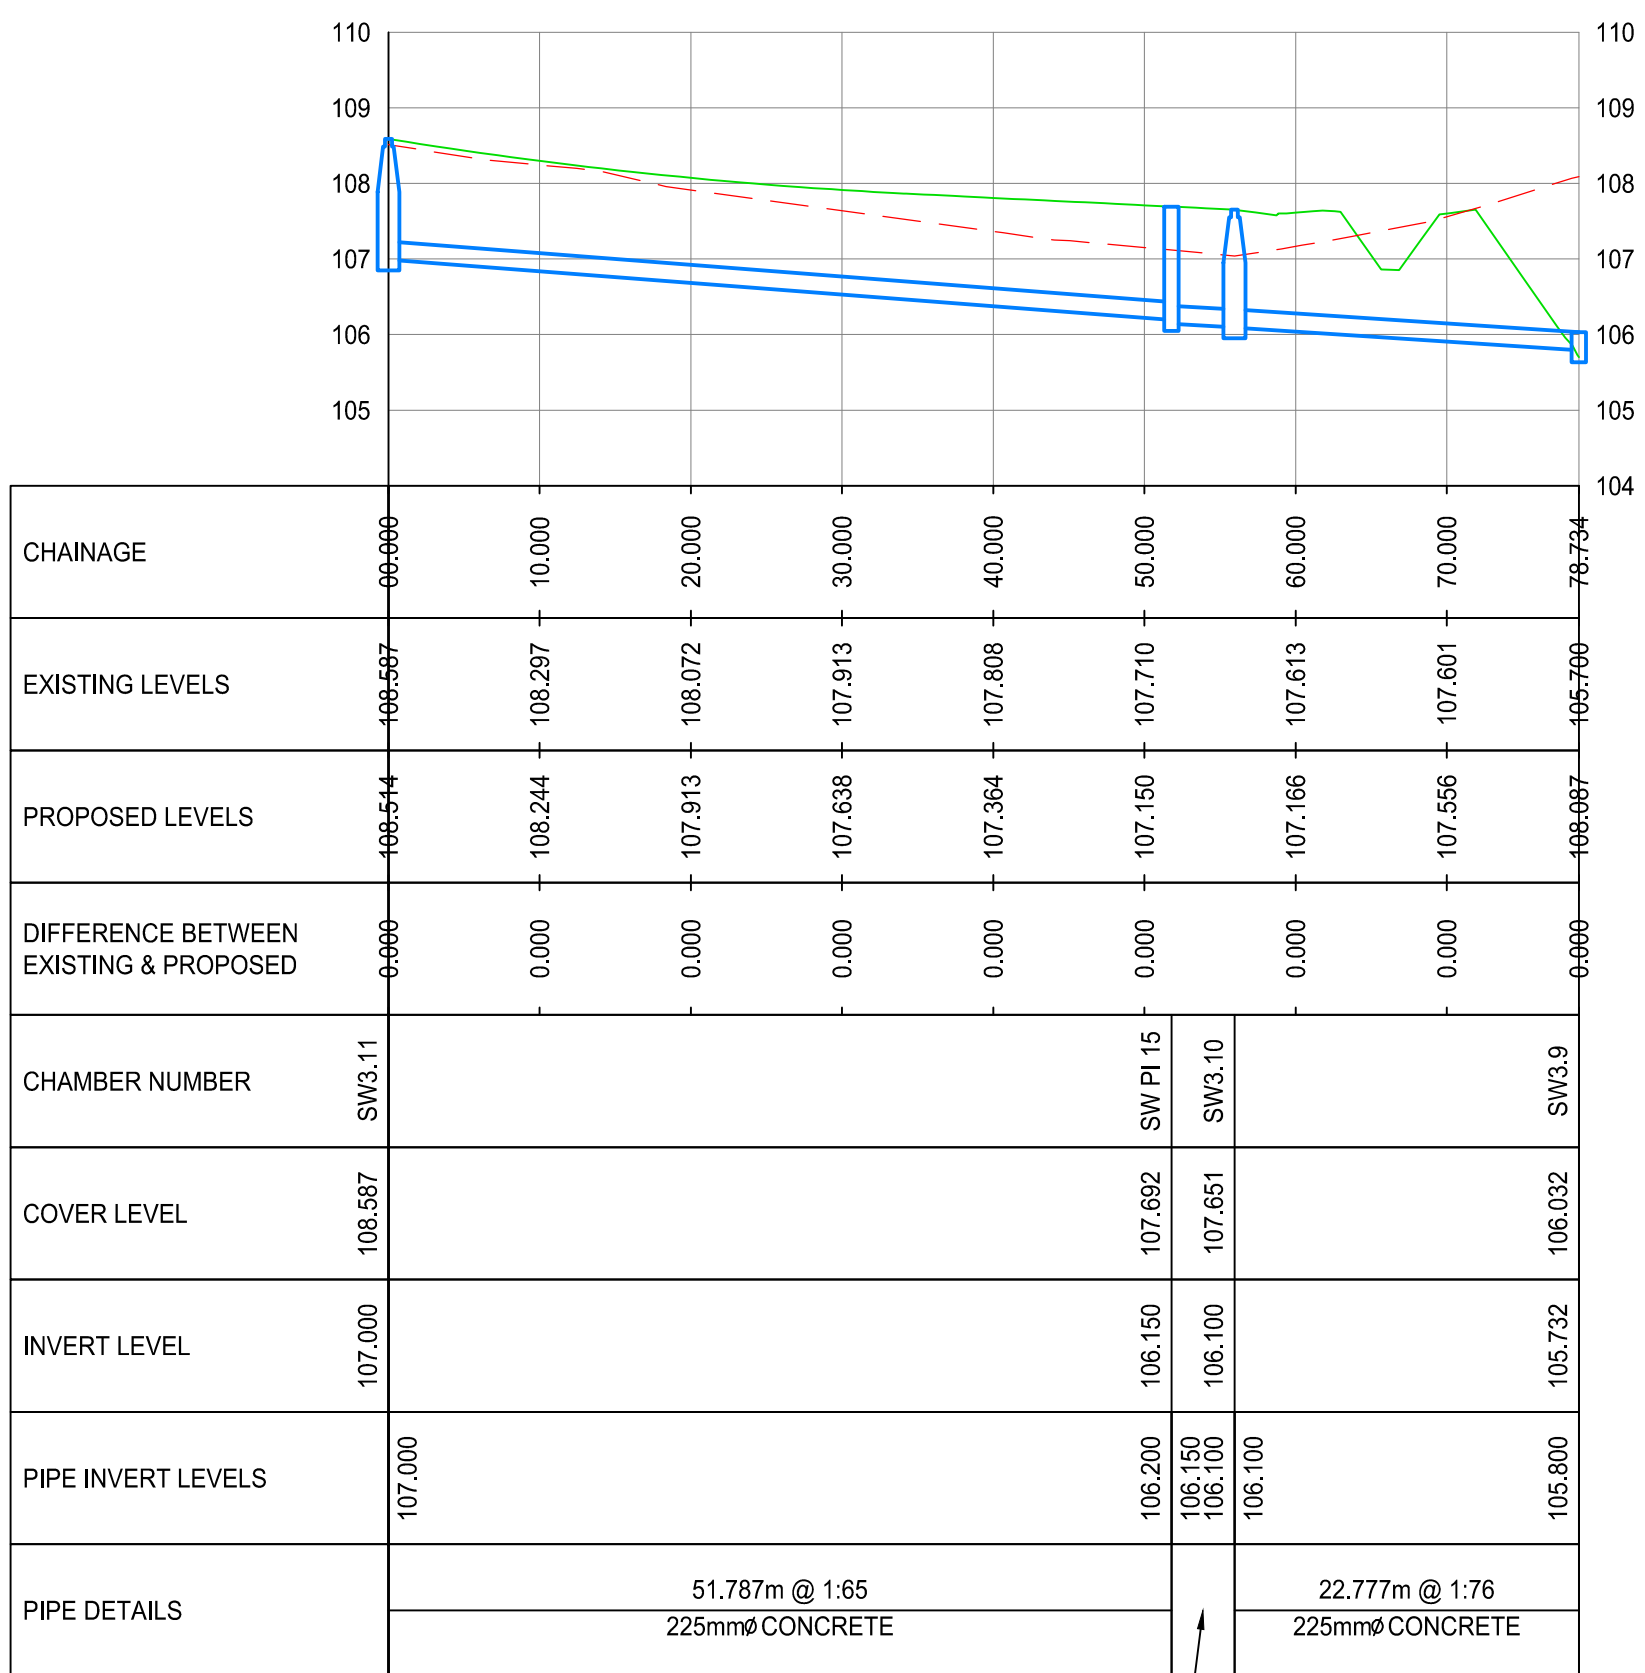

SW LS 3.5  
SCALE: H 1:500, V 1:100, DATUM: 104.000

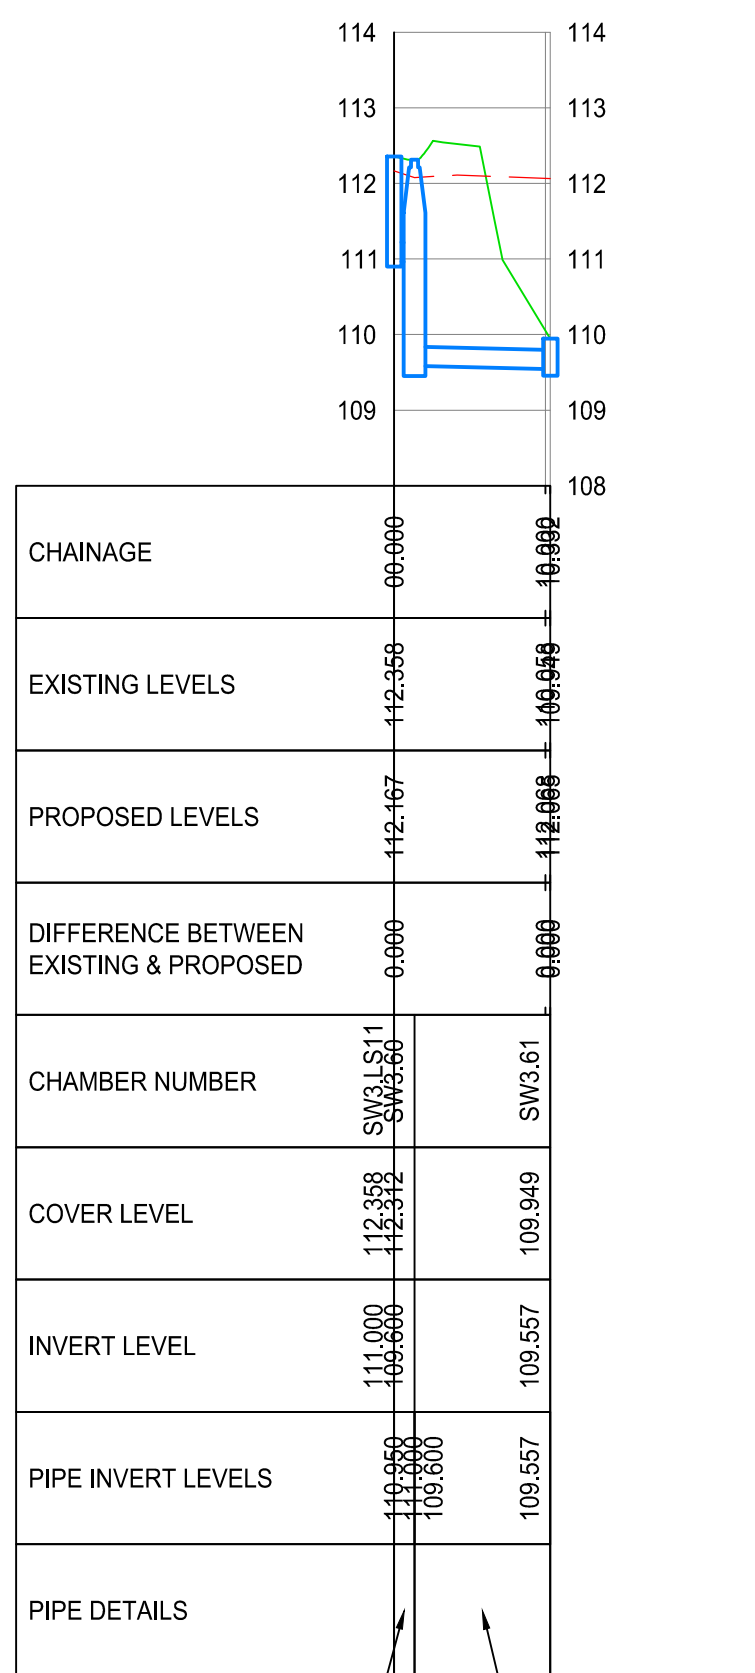

SW LS 3.6  
SCALE: H 1:500, V 1:100, DATUM: 108.000

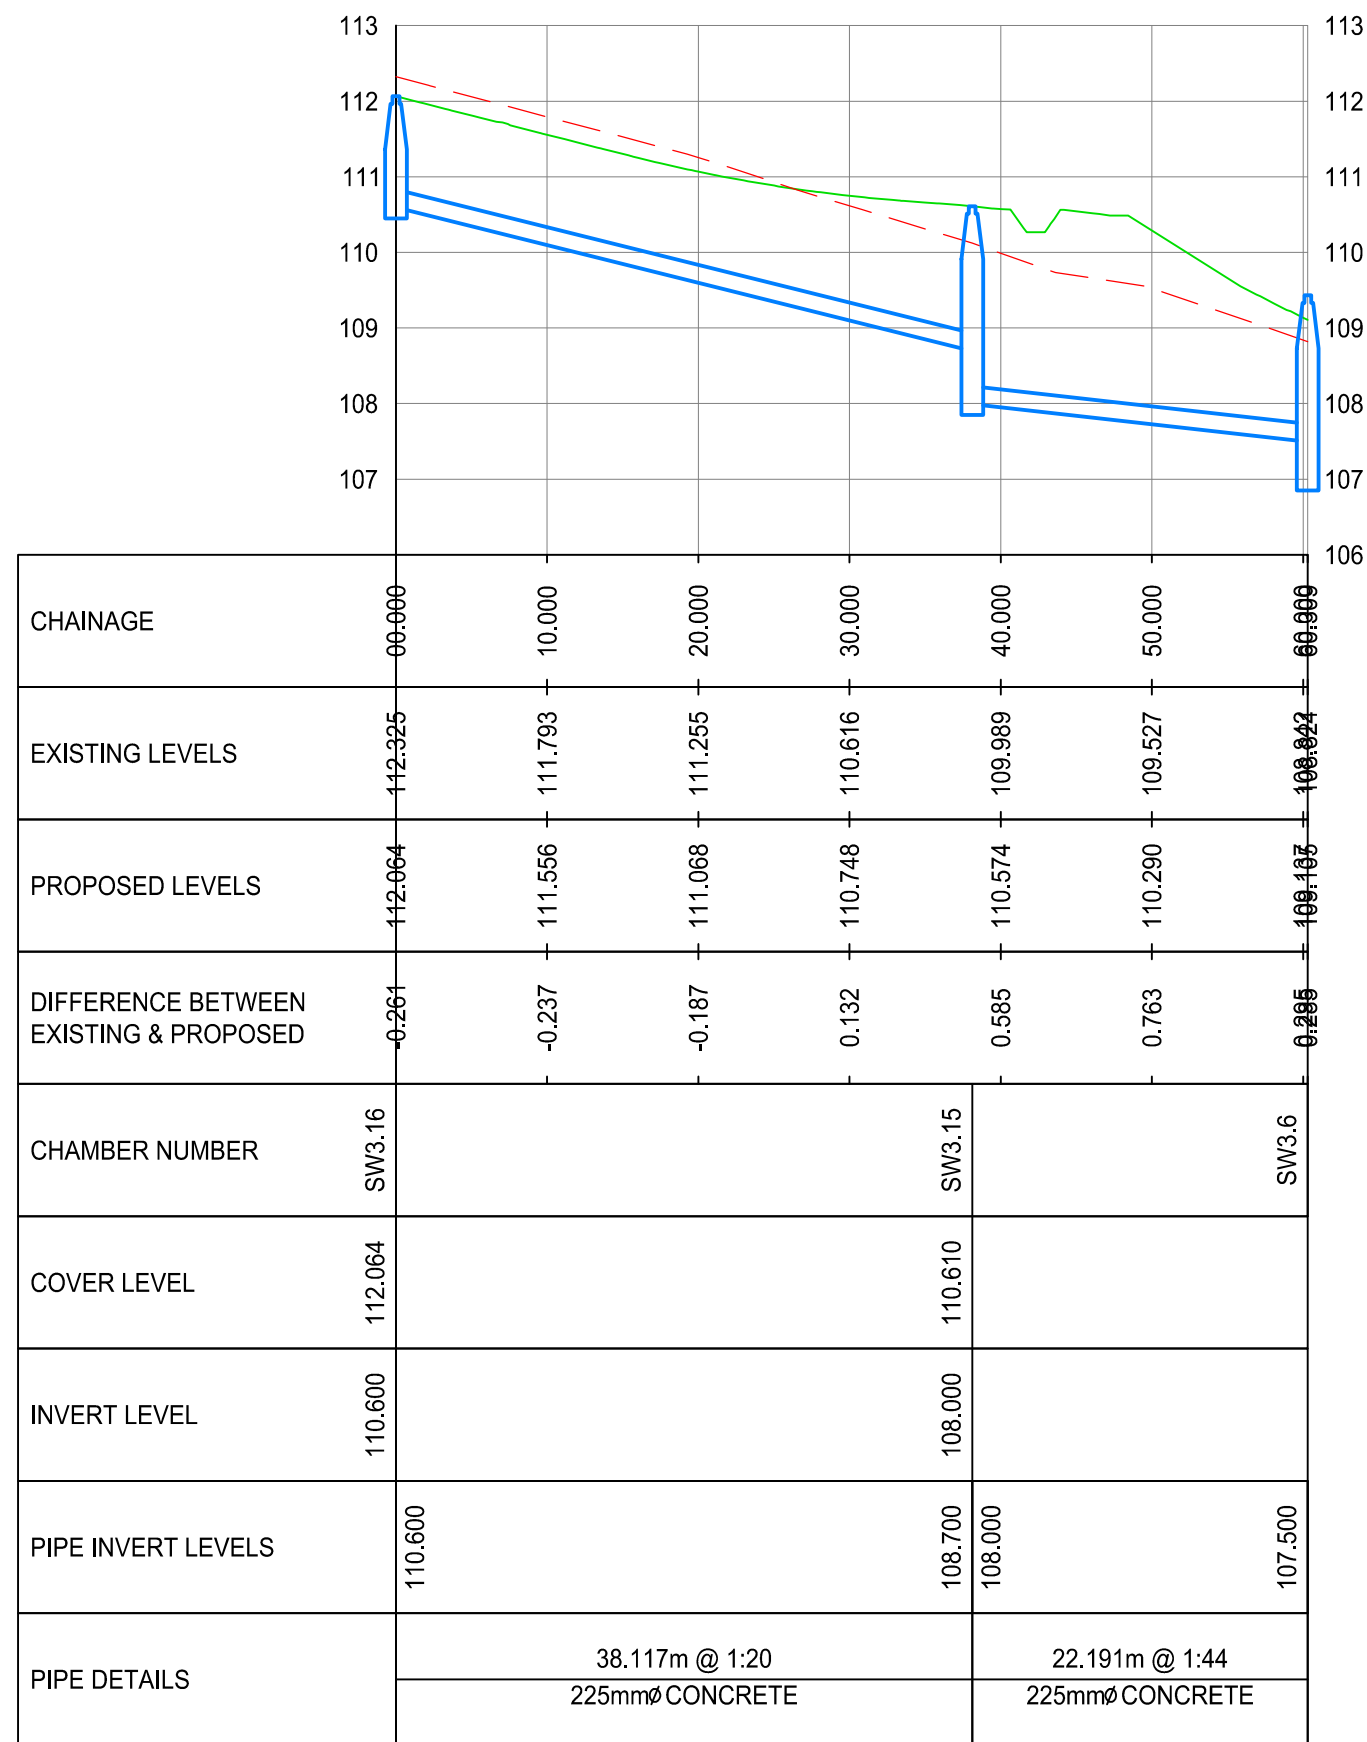

SW LS - 3.7  
SCALE: H 1:500, V 1:100, DATUM: 106.000

#### GENERAL NOTES

- DO NOT SCALE THIS DRAWING. WORK ONLY TO FIGURED DIMENSIONS.
- FOR ALL RELEVANT NOTES, REFER TO STRUCTURAL AND CIVIL ENGINEERING PERFORMANCE SPECIFICATION.
- ANY DISCREPANCIES ARE TO BE REPORTED TO PINNACLE CONSULTING ENGINEERS IMMEDIATELY.
- THIS DRAWING IS TO BE READ IN CONJUNCTION WITH ALL OTHER RELEVANT ENGINEERS, ARCHITECTS AND SUB-CONTRACTORS DRAWINGS AND DETAILS.
- THIS DRAWING IS TO BE PRINTED IN COLOUR.
- THIS DRAWING IS NOT TO BE USED FOR CONSTRUCTION PURPOSES UNLESS EXPRESSLY STATED.
- EXISTING SITE AND LEVEL INFORMATION TAKEN FROM LAND SURVEYS TOPOGRAPHICAL SURVEY DRAWING D1728/20 DATED 04/10/06.
- THIS DRAWING HAS BEEN PREPARED USING THE PROPOSED SITE LAYOUT FROM DAVEY + SMITH ARCHITECTS DRAWING IP00 DATED 16/08/24.

#### LEGEND

NGL  
DESIGN SURFACE

|     |                     |      |     |          |
|-----|---------------------|------|-----|----------|
| REV | DESCRIPTION         | BY   | CHK | DATE     |
| 1   | ISSUED FOR PLANNING | FJVR | JB  | 02/09/24 |

CLIENT  
CAPAMI LTD

PROJECT  
OLDCOURT LRD  
-

DRAWING TITLE  
SURFACE WATER  
LONGSECTIONS  
SHEET 4

**PINNACLE**  
CONSULTING ENGINEERS

GRIVELAND COURT,  
67A PATRICK STREET,  
DUBLIN 1,  
COUNTY DUBLIN  
IRELAND  
TELEPHONE: +353 1231 1041  
FAX: +353 1231 1042  
WWW.PINNACLECONSULTINGENGINEERS.COM

|                                 |            |         |          |
|---------------------------------|------------|---------|----------|
| SCALE                           | DATE       | CHECKED | APPROVED |
| 1:500                           | 30/07/2024 | FJVR    | JB       |
| DWG NO                          | REV        | SOR     | REV      |
| P211102-PIN-XX-XX-DR-C-00634-S2 | P01        |         |          |

COPYRIGHT PINNACLE