
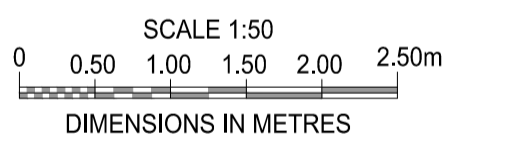
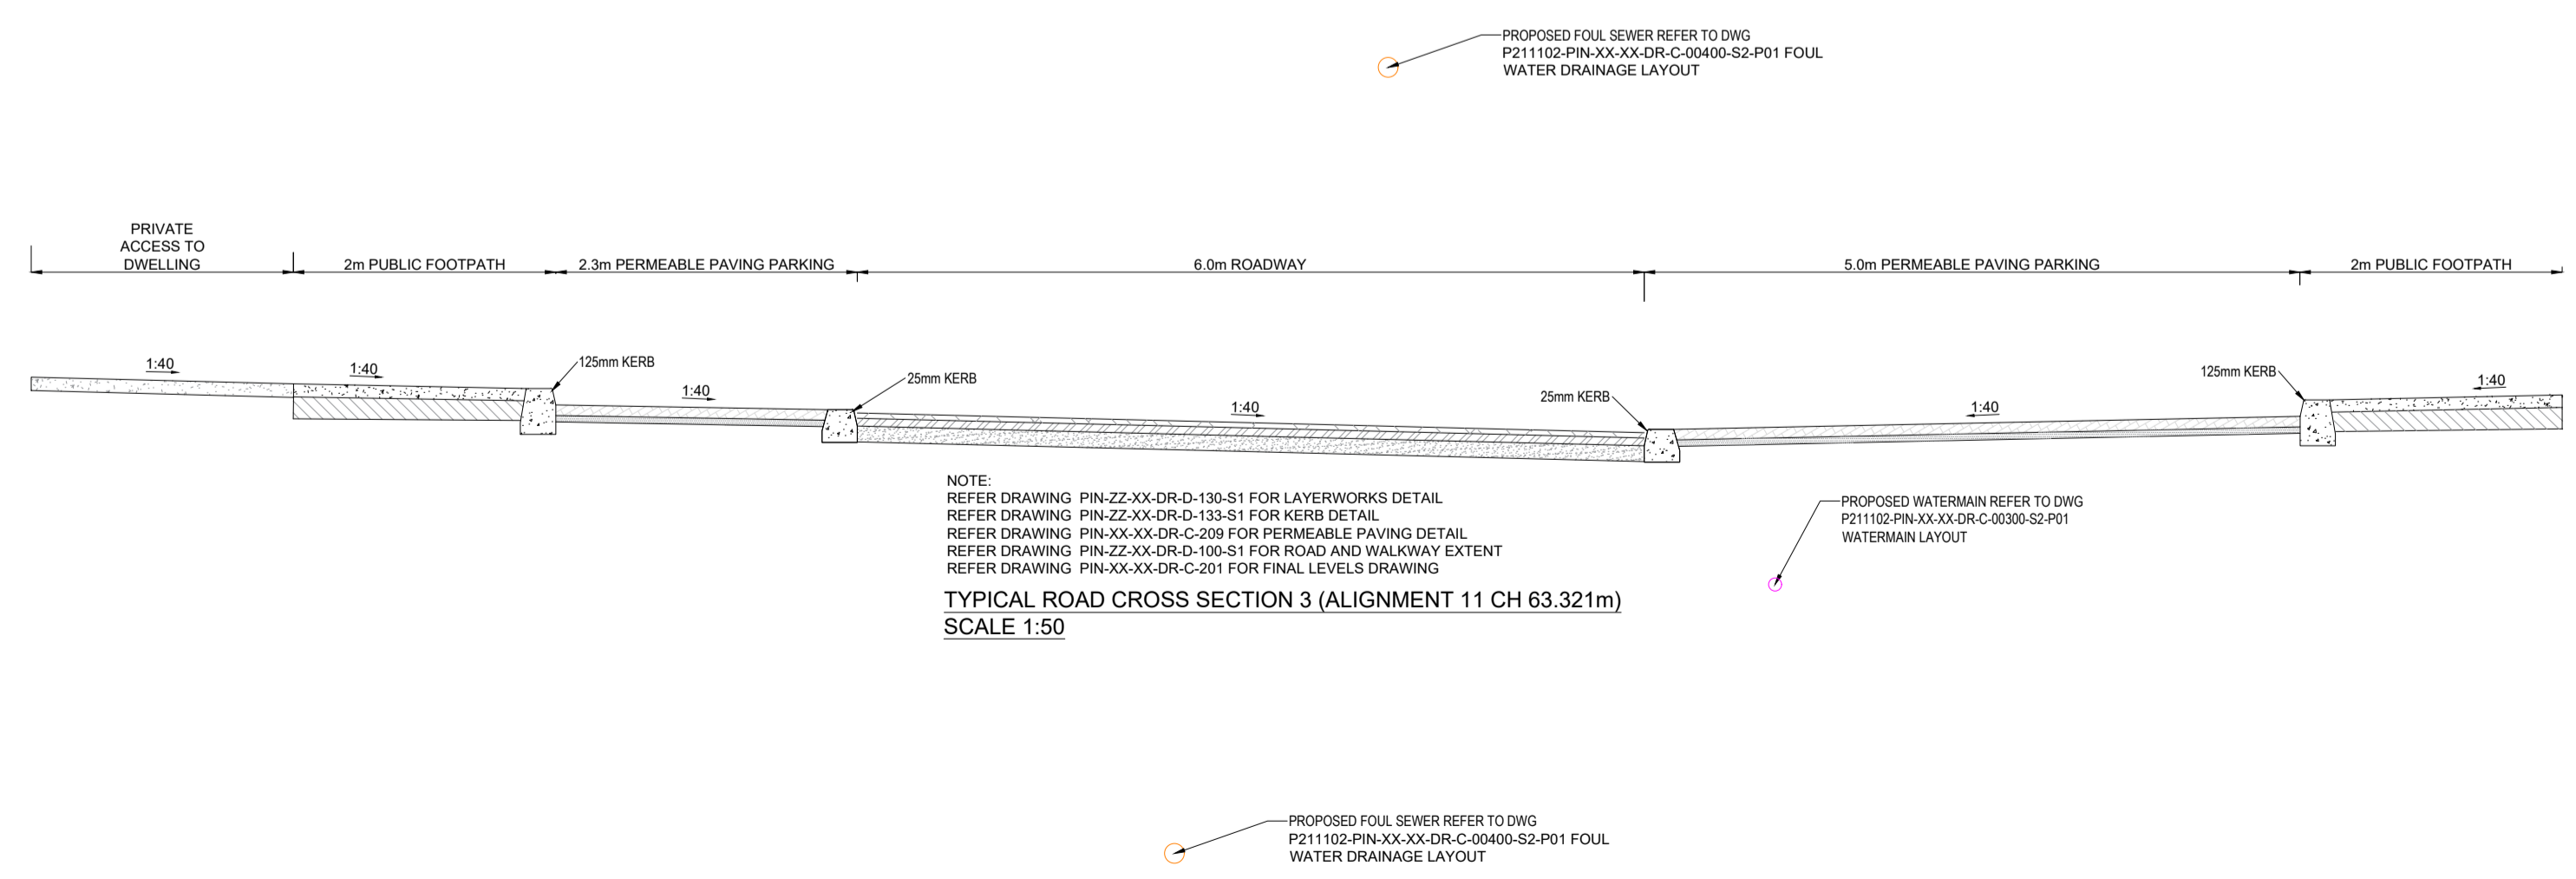
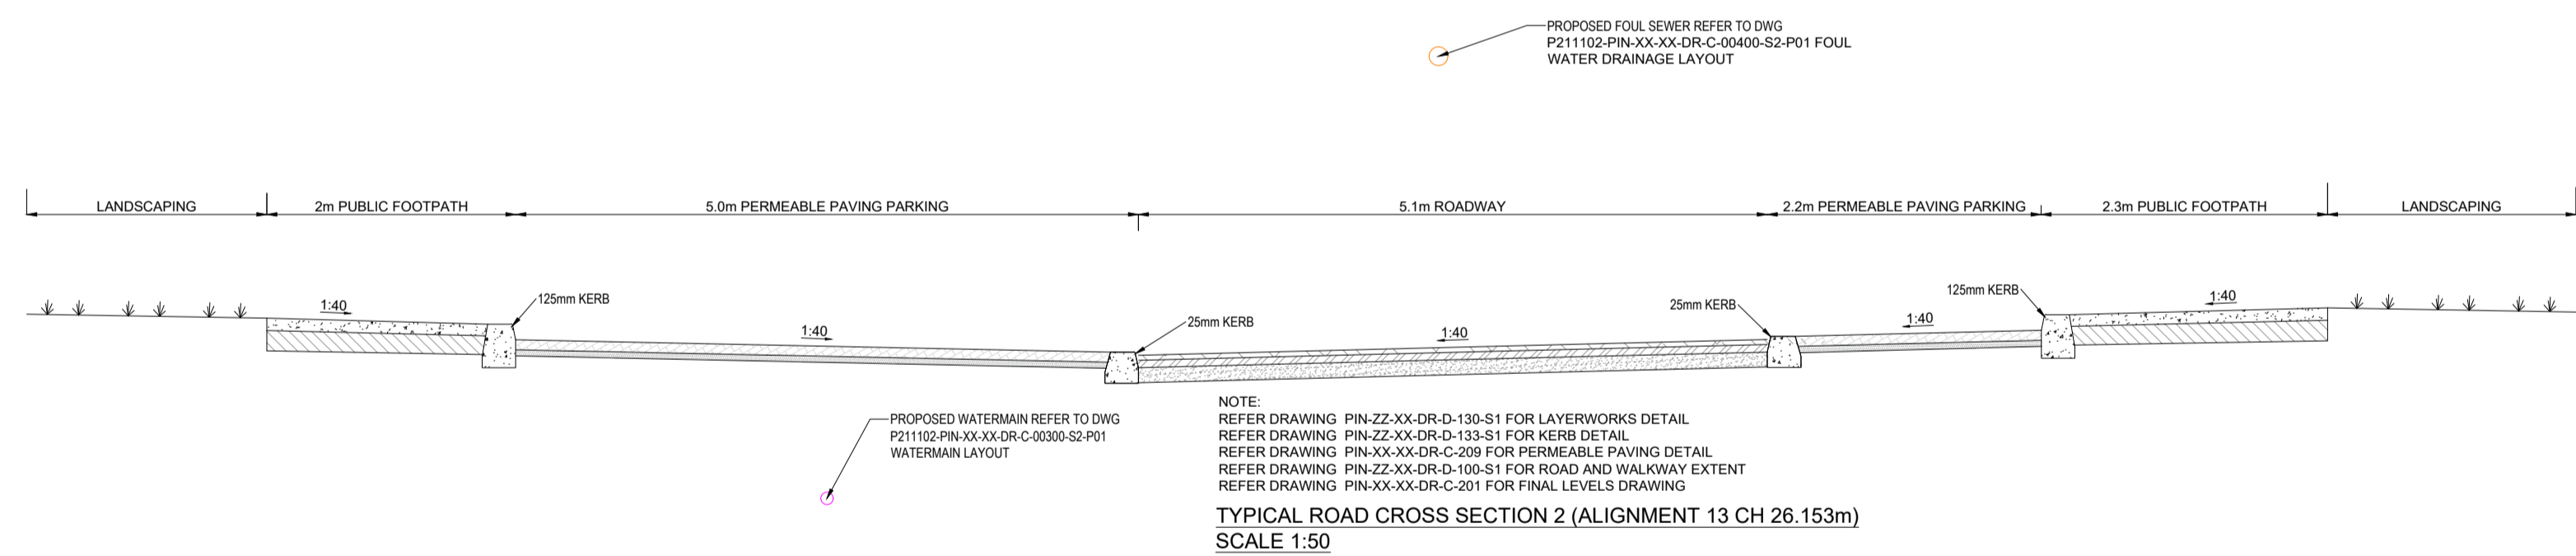


GENERAL NOTES

- DO NOT SCALE THIS DRAWING. WORK ONLY TO FIGURED DIMENSIONS.
- FOR ALL RELEVANT NOTES, REFER TO STRUCTURAL AND CIVIL ENGINEERING PERFORMANCE SPECIFICATION.
- ANY DISCREPANCIES ARE TO BE REPORTED TO PINNACLE CONSULTING ENGINEERS IMMEDIATELY.
- THIS DRAWING IS TO BE READ IN CONJUNCTION WITH ALL OTHER RELEVANT ENGINEERS, ARCHITECTS AND SUB-CONTRACTORS DRAWINGS AND DETAILS.
- THIS DRAWING IS TO BE PRINTED IN COLOUR.
- THIS DRAWING IS NOT TO BE USED FOR CONSTRUCTION PURPOSES UNLESS EXPRESSLY STATED.
- EXISTING SITE AND LEVEL INFORMATION TAKEN FROM LAND SURVEYS TOPOGRAPHICAL SURVEY DRAWING D1728F2D DATED 04/10/06.
- THIS DRAWING HAS BEEN PREPARED USING THE PROPOSED SITE LAYOUT FROM DAVEY + SMITH ARCHITECTS DRAWING IP00 DATED 16/08/24

LEGEND

- SITE BOUNDARY
- MAJOR CONTOURS (0.5m)
- MINOR CONTOURS (0.1m)
- ROAD CENTER LINE
- PROPOSED RETAINING WALL
- PROPOSED GABION RETAINING WALL
- TANKED RETAINING WALL
- BUILDING FFL STEP
- 125 mm PROPOSED KERB
- 75 mm PROPOSED KERB
- 25 mm PROPOSED KERB
- PROPOSED DROP KERB
- PROPOSED CHANNEL KERB
- PROPOSED FFL
- PROPOSED FFL
- PROPOSED LEVEL
- CHAINAGE
- PROPOSED LEVEL
- PROPOSED SLOPE
- PROPOSED SLOPE
- PROPOSED KERB BOTTOM LEVEL
- PROPOSED KERB TOP LEVEL
- 300mm KERB OPENING

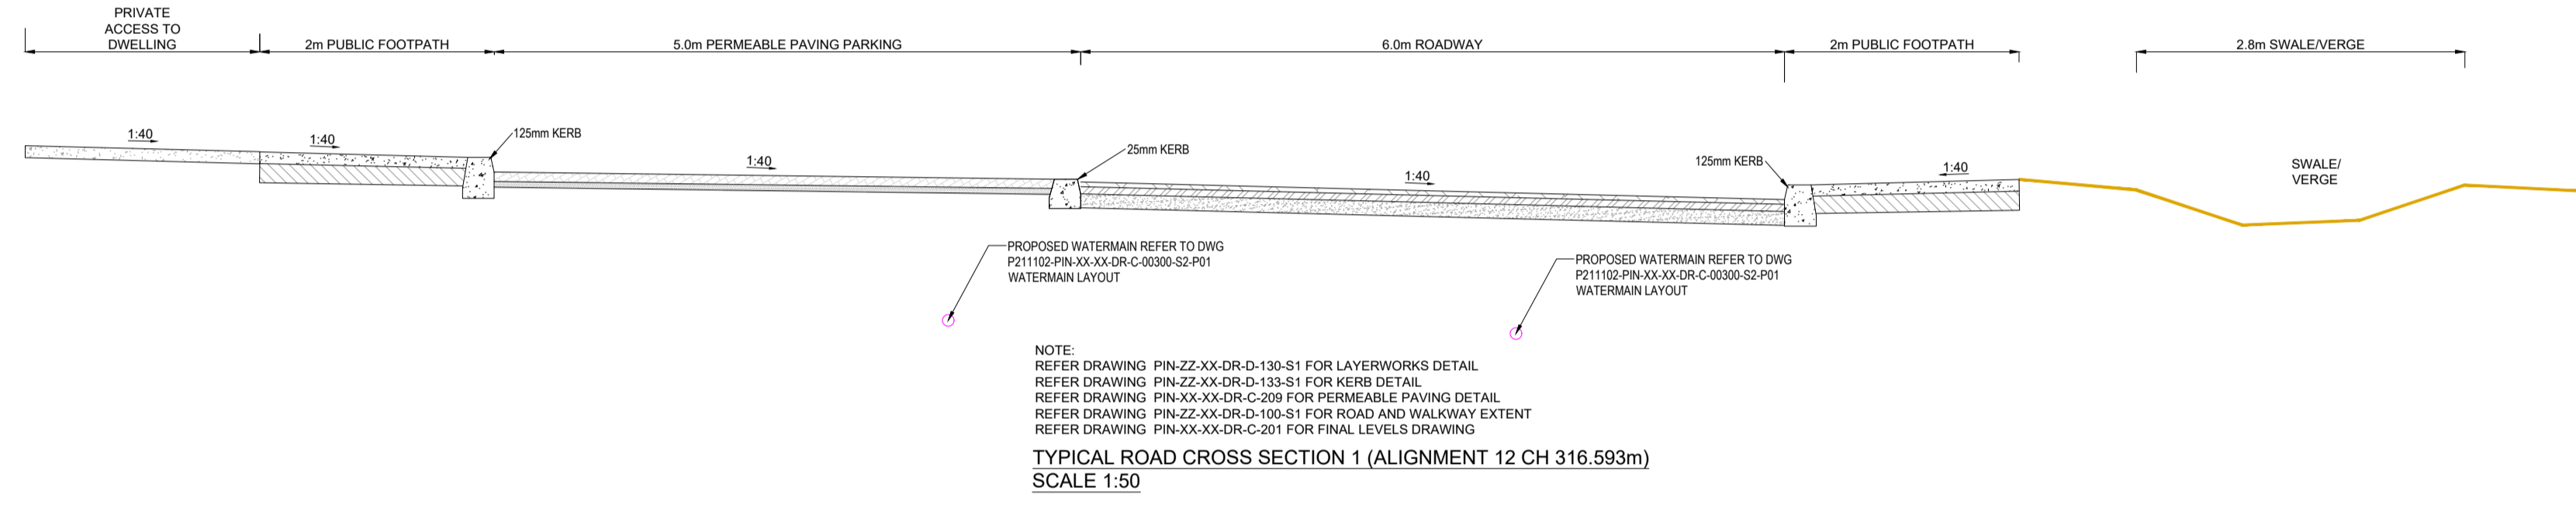

REV	DESCRIPTION	BY	CHK/APP	DATE
P01	PLANNING	FJVR	JB	02/09/24

CLIENT
CAPAMI LTD

PROJECT
OLDCOURT LRD

DRAWING TITLE
ROAD TYPICAL CROSS SECTIONS SHEET 1 OF 5



GROSVENOR COURT,
87A PATRICK STREET,
DUN LAOGHAIRE,
COUNTY DUBLIN,
IRELAND, A96 W3Y7
NORWICH ■ WELWYN GARDEN CITY ■ LONDON ■ THE HAGUE ■ FRANKFURT

TELEPHONE: +353 1 2311041

DRAWING STATUS				
PLANNING				
SCALE @ A1	DATE	DRAWN BY	CHECKED	APPROVED
1:500	2024/04/28	FJVR	JB	SOR
DRG NO.	REV			
P211102-PIN-XX-XX-DR-C-00700-S2	P01			

COPYRIGHT PINNACLE

File Location: S:\02-PROJECTS\2021-PROJECTS\211102-OLDCOURT-LAP-LANDS6-DRAWINGS\6-DRAWINGS\2-PINNACLE\6-1-CIVIL\20240621-PLANNING\PACKING\211102-PIN-XX-XX-DR-C-00700-S2-P01-ROAD-TYPICAL-CROSS-SECTIONS.DWG