

**CROSS SECTION**  
SCALE 1:50

**GENERAL NOTES**

1. DO NOT SCALE THIS DRAWING. WORK ONLY TO FIGURED DIMENSIONS.
2. FOR ALL RELEVANT NOTES, REFER TO STRUCTURAL AND CIVIL ENGINEERING PERFORMANCE SPECIFICATION.
3. ANY DISCREPANCIES ARE TO BE REPORTED TO PINNACLE CONSULTING ENGINEERS IMMEDIATELY.
4. THIS DRAWING IS TO BE READ IN CONJUNCTION WITH ALL OTHER RELEVANT ENGINEERS, ARCHITECTS AND SUB-CONTRACTORS DRAWINGS AND DETAILS.



REV	DESCRIPTION	BY	CHK	DATE
P02	ISSUED FOR PLANNING		RK	02/09/24

CLIENT  
**CAPAMI LTD**


PROJECT  
**OLDCOURT LRD**

DRAWING TITLE  
**TYPICAL CYCLE PATH  
DETAILS  
TRANSITION**



GROSVENOR COURT,  
67A PATRICK STREET,  
DUN LAOGHAIRE,  
COUNTY DUBLIN  
IRELAND. TELEPHONE: +353 1231 1041  
WELWYN GARDEN CITY | NORWICH | LONDON | THE HAGUE

DRAWING STATUS			
PLANNING			
SCALE @ A1	DATE	DRAWN BY	CHECKED
1:200	MAY'24	RK	RK
DRG NO.	REVISION		
P211102-PIN-XX-DR-D-157-SI	P02		

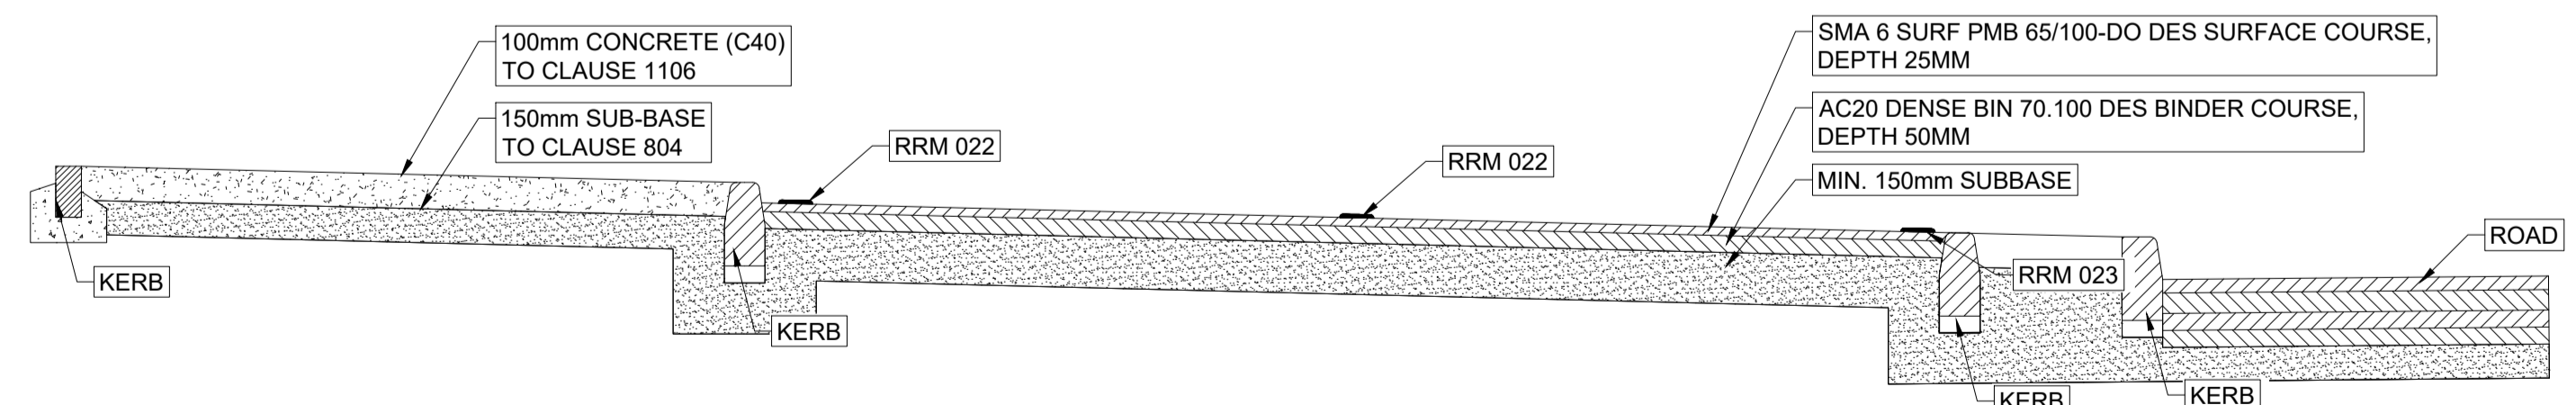

**CONSTRUCTION DETAILS**  
SCALE 1:50