


Landscape Sections


Oldcourt Residential Development

sc 1:500


Landscape Section A-A

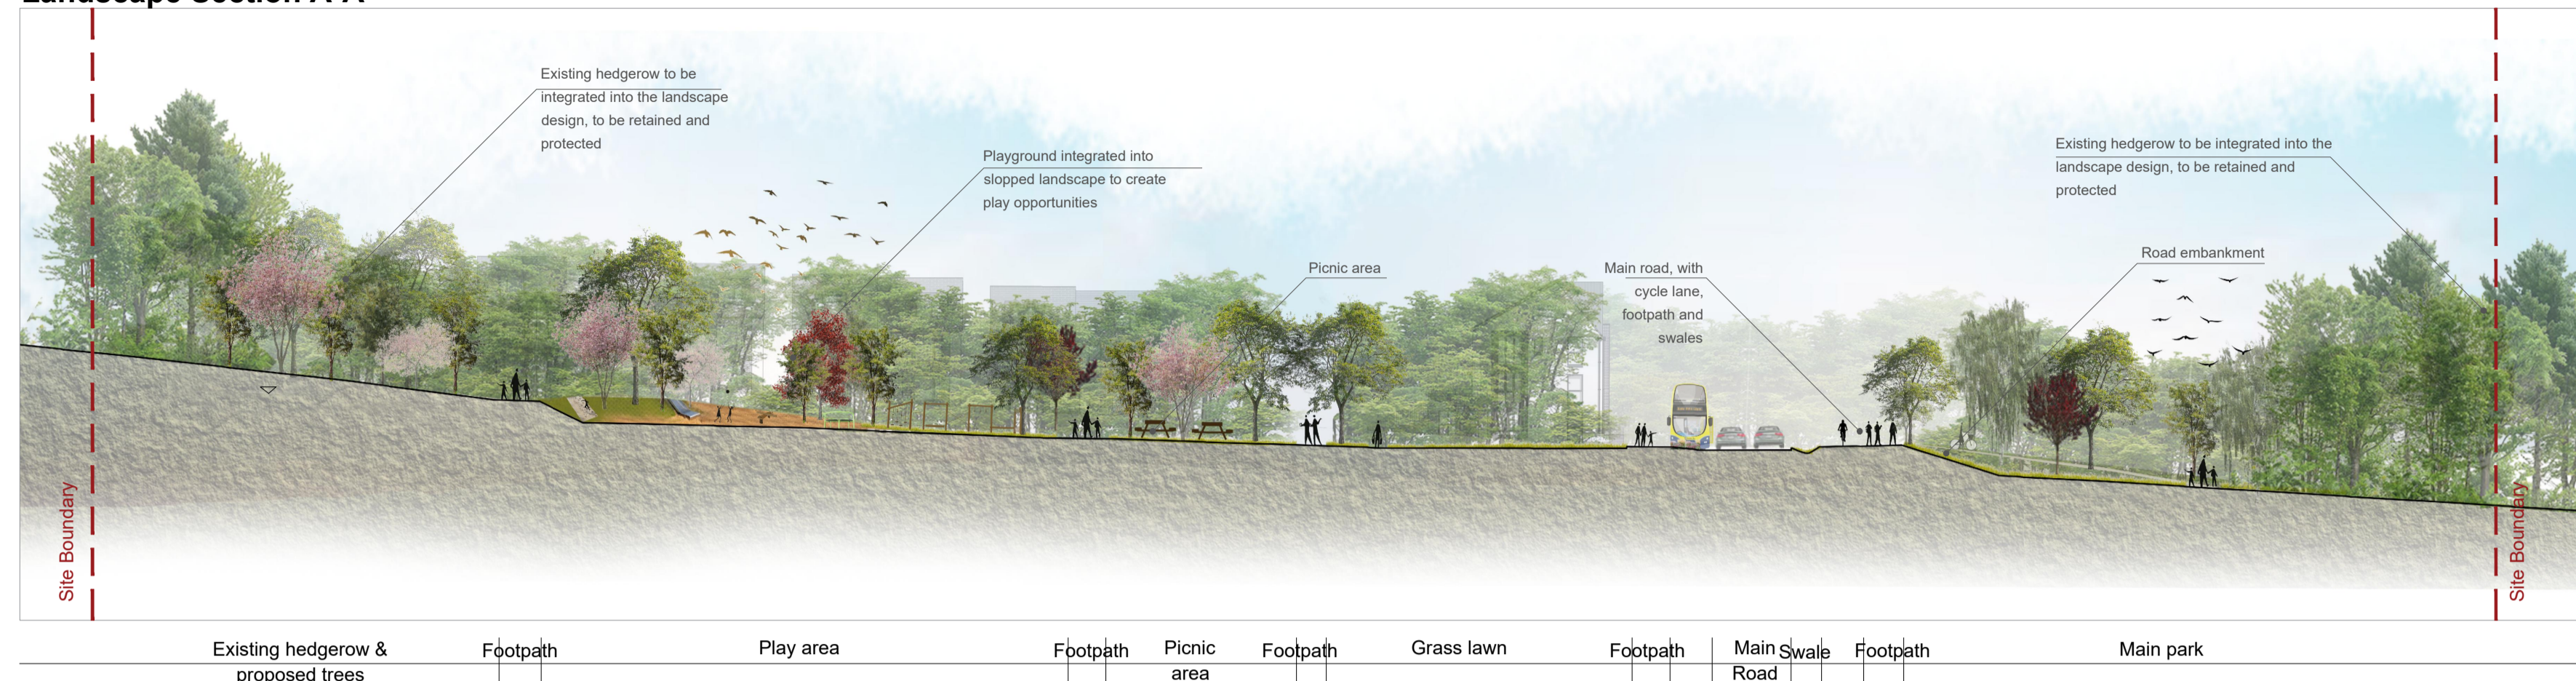

Landscape Section B-B

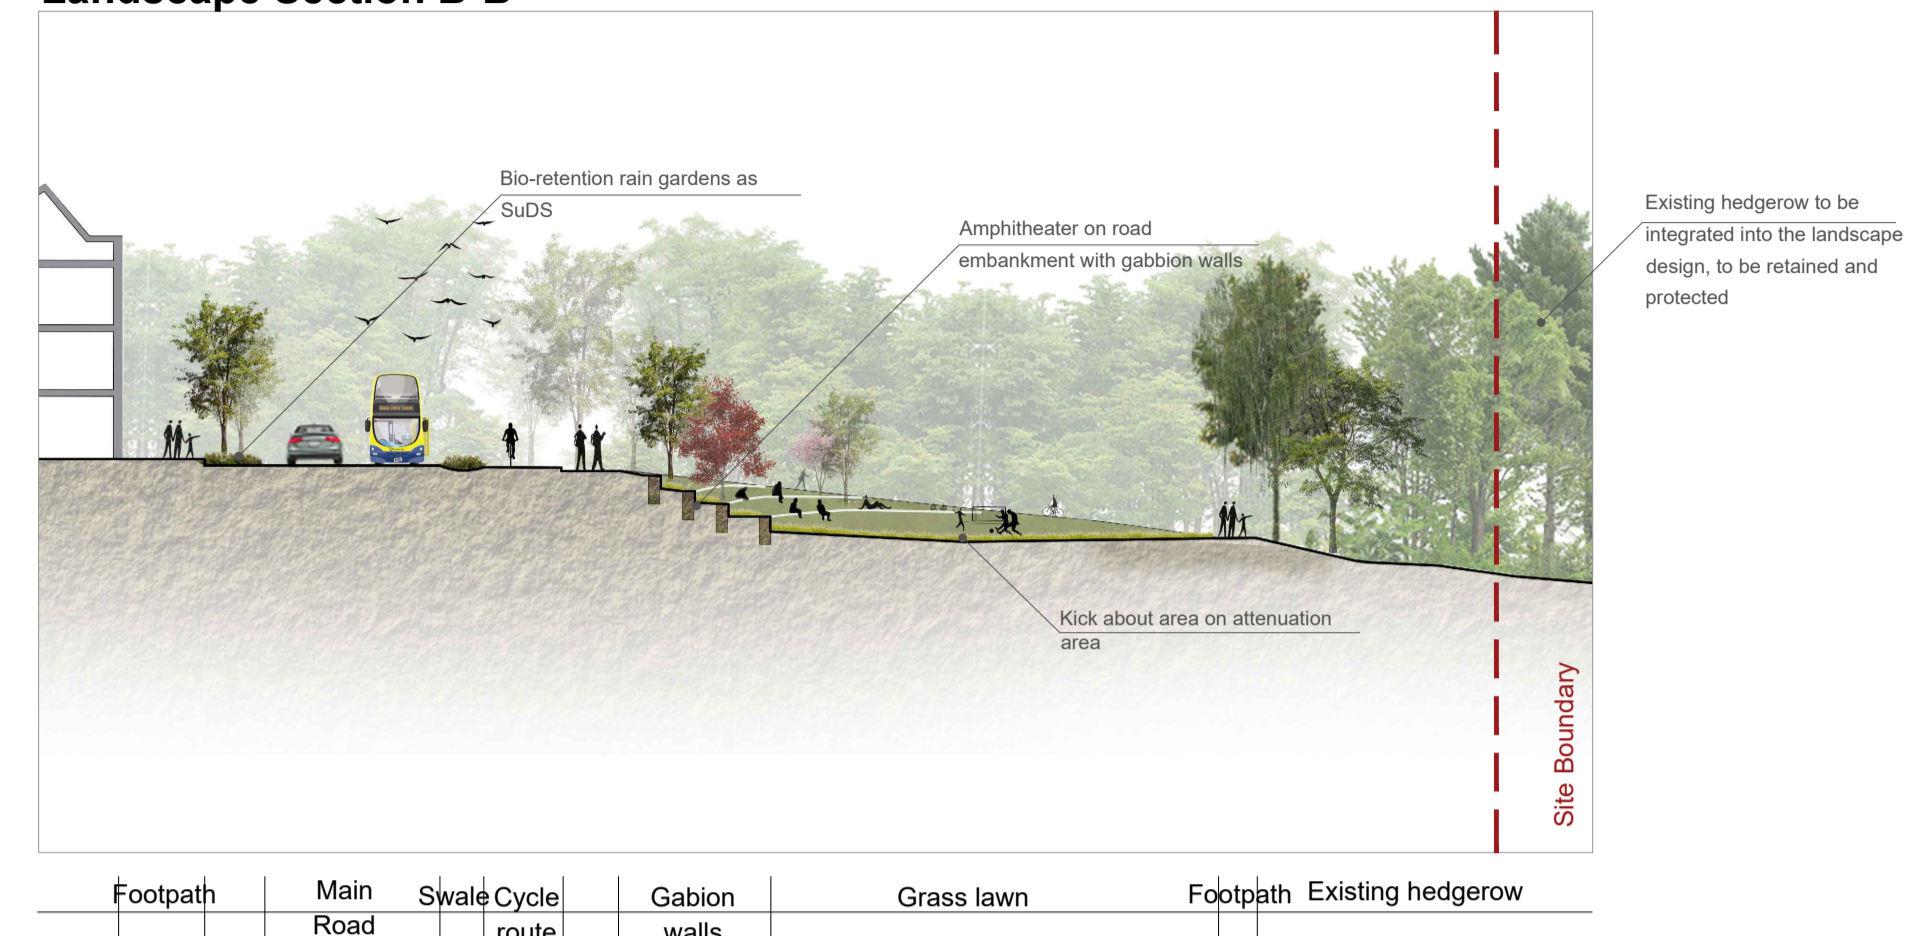


Landscape Section C-C

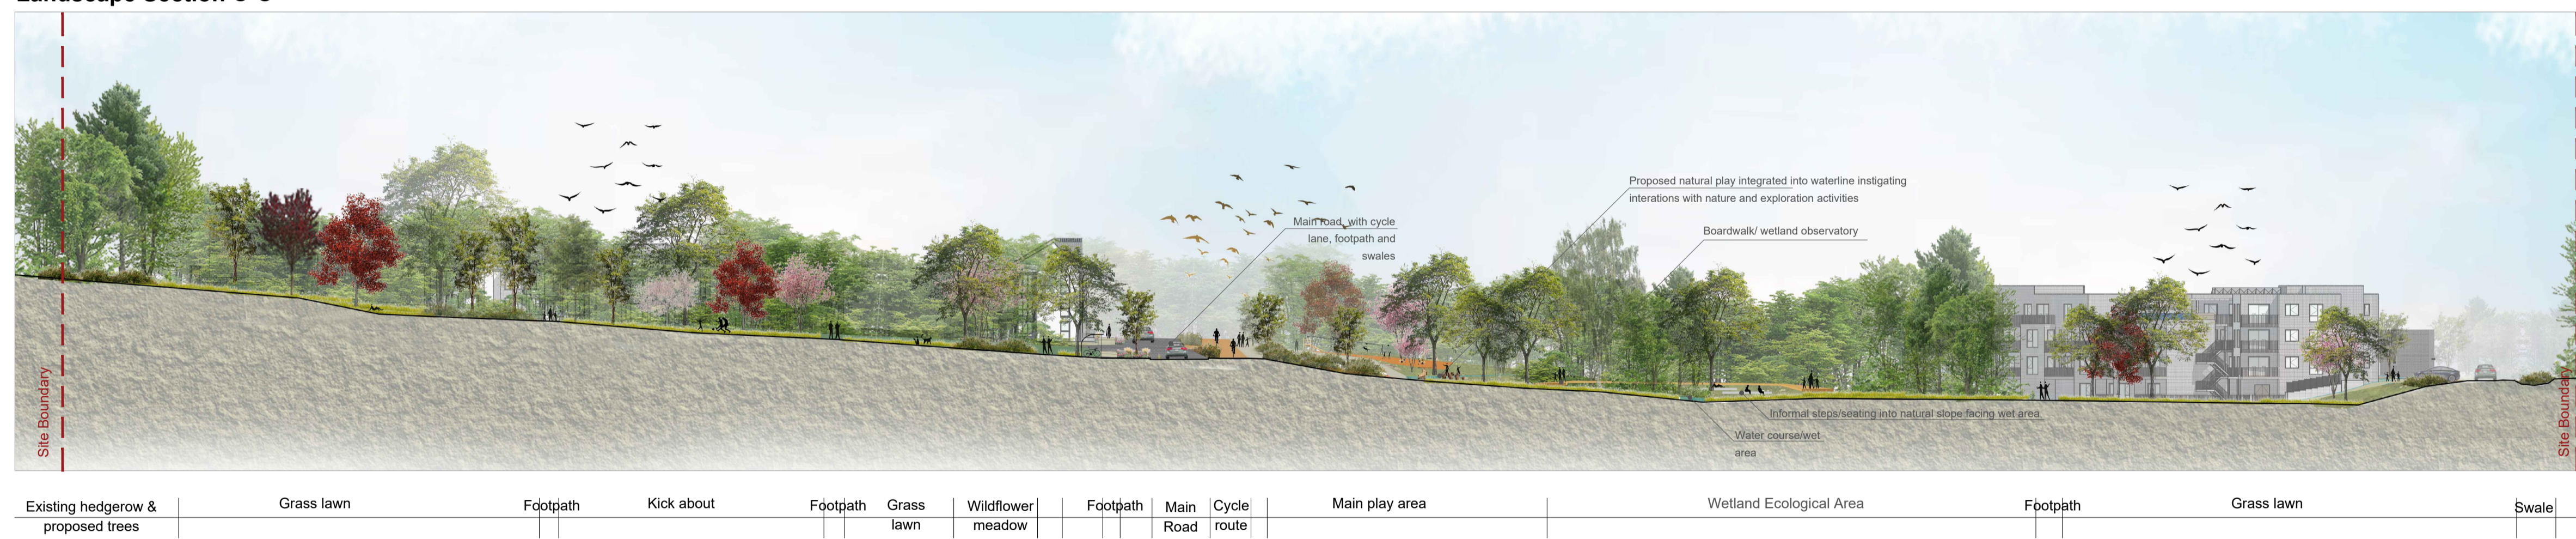

Landscape Section D-D



Context Plan @nts

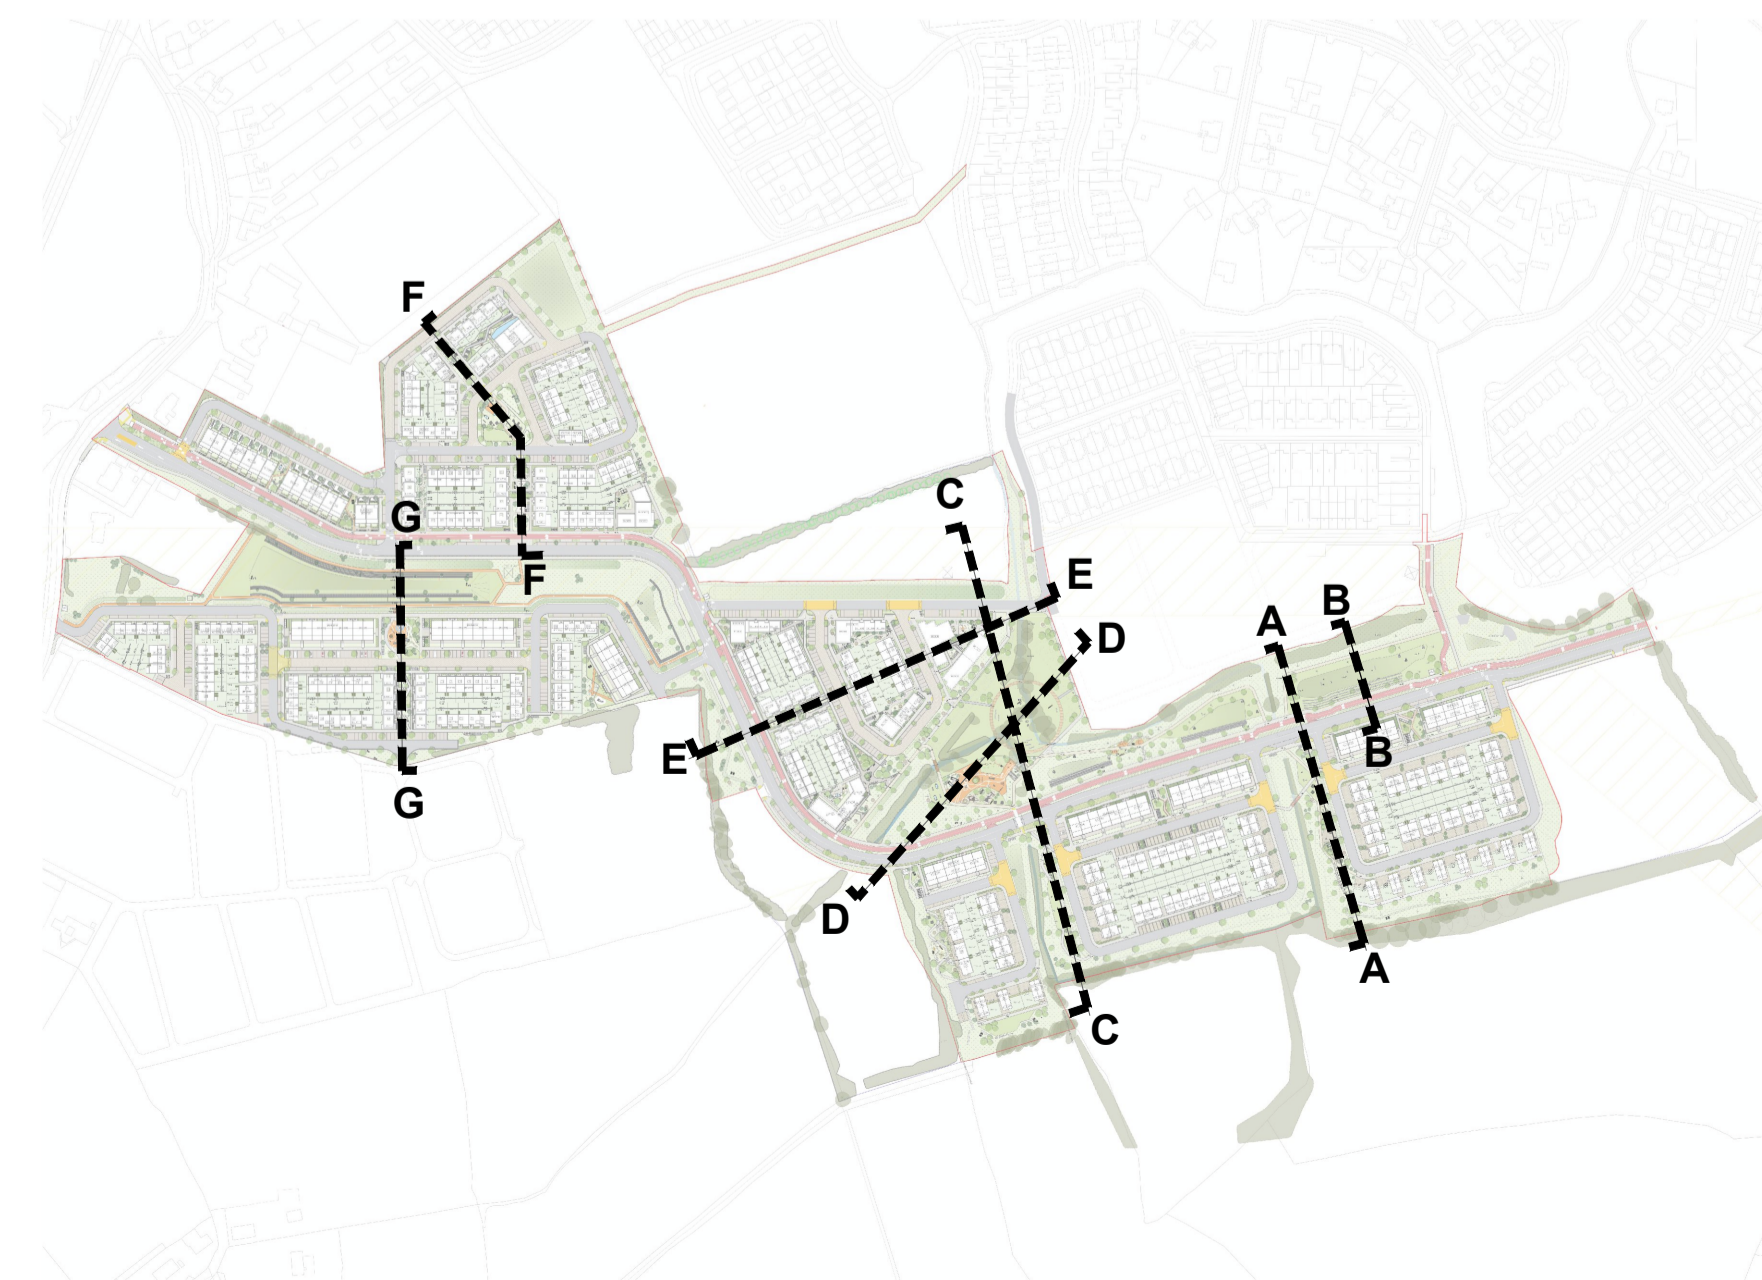

g+a Landscape Architecture
 +353 86 128 1923 + Terenure Enterprise Centre, 17
 +info@gannonandassociates.ie Rathfarnham Rd, Terenure, Dublin,
 +gannonandassociates.ie D6W X921

REV. DATE	REVISION	DRAWN	CHECKED
E 10/07/2024	Issued for Planning	AP	JG
D	Issued for Comments	AP	JG
C 07/12/2023	Issued for Planning stage 1	AP	JG
B 04/12	Issued for discussion	AP	JG
A 21/11	Issued for discussion	AP	JG

CLIENT
 CAPAMI LTD
 PROJECT TITLE
 Oldcourt Proposed Development, Oldcourt road, Ballycullen
 PROJECT ARCHITECT
 Davey + Smith Architecture
 SHEET TITLE
 Landscape Sections
 SHEET NO.
 23130_OLDCOURT_LP_E-LS_01
 SHEET SIZE
 A1
 SCALE
 1/500
 REVISION
 E
 DATE
 July 2024
 STAGE
 Planning Application
 Copyright Gannon and Associates, 2024