


SURFACE WATER MANHOLE SCHEDULE						
MANHOLE REF.	APPROX. COVER LEVEL	INVERT LVL. OF OUTLET PIPE	APPROX. DEPTH (m)	MANHOLE SIZE (mm)	COVER TYPE	INCOMING PIPE SIZE (mmØ)
SWMHDIV-01	112.979	109.186	3.793	1500.000	D400	450
SWMHDIV-02	112.847	109.071	3.776	1500.000	D400	450
SWMHDIV-03	110.740	108.276	2.464	1500.000	D400	450
SWMHDIV-04	110.531	108.083	2.448	1500.000	D400	450
SWMHDIV-05	110.533	107.371	3.162	1500.000	D400	450
SWMHDIV-06	110.537	107.230	3.307	1500.000	D400	450
SWMHDIV-07	111.000	107.024	3.976	1500.000	D400	450
SWMHDIV-07A	109.251	106.649	2.602	1500.000	D400	450
SWMHDIV-07B	110.424	106.364	4.061	1500.000	D400	450
SWMHDIV-08	109.369	106.069	3.299	1500.000	D400	450
SWMHDIV-09	106.822	104.292	2.530	1500.000	D400	450
SWMHDIV-10	104.973	103.265	1.709	1500.000	D400	450
SWMHDIV-11	103.934	102.220	1.714	1500.000	D400	450

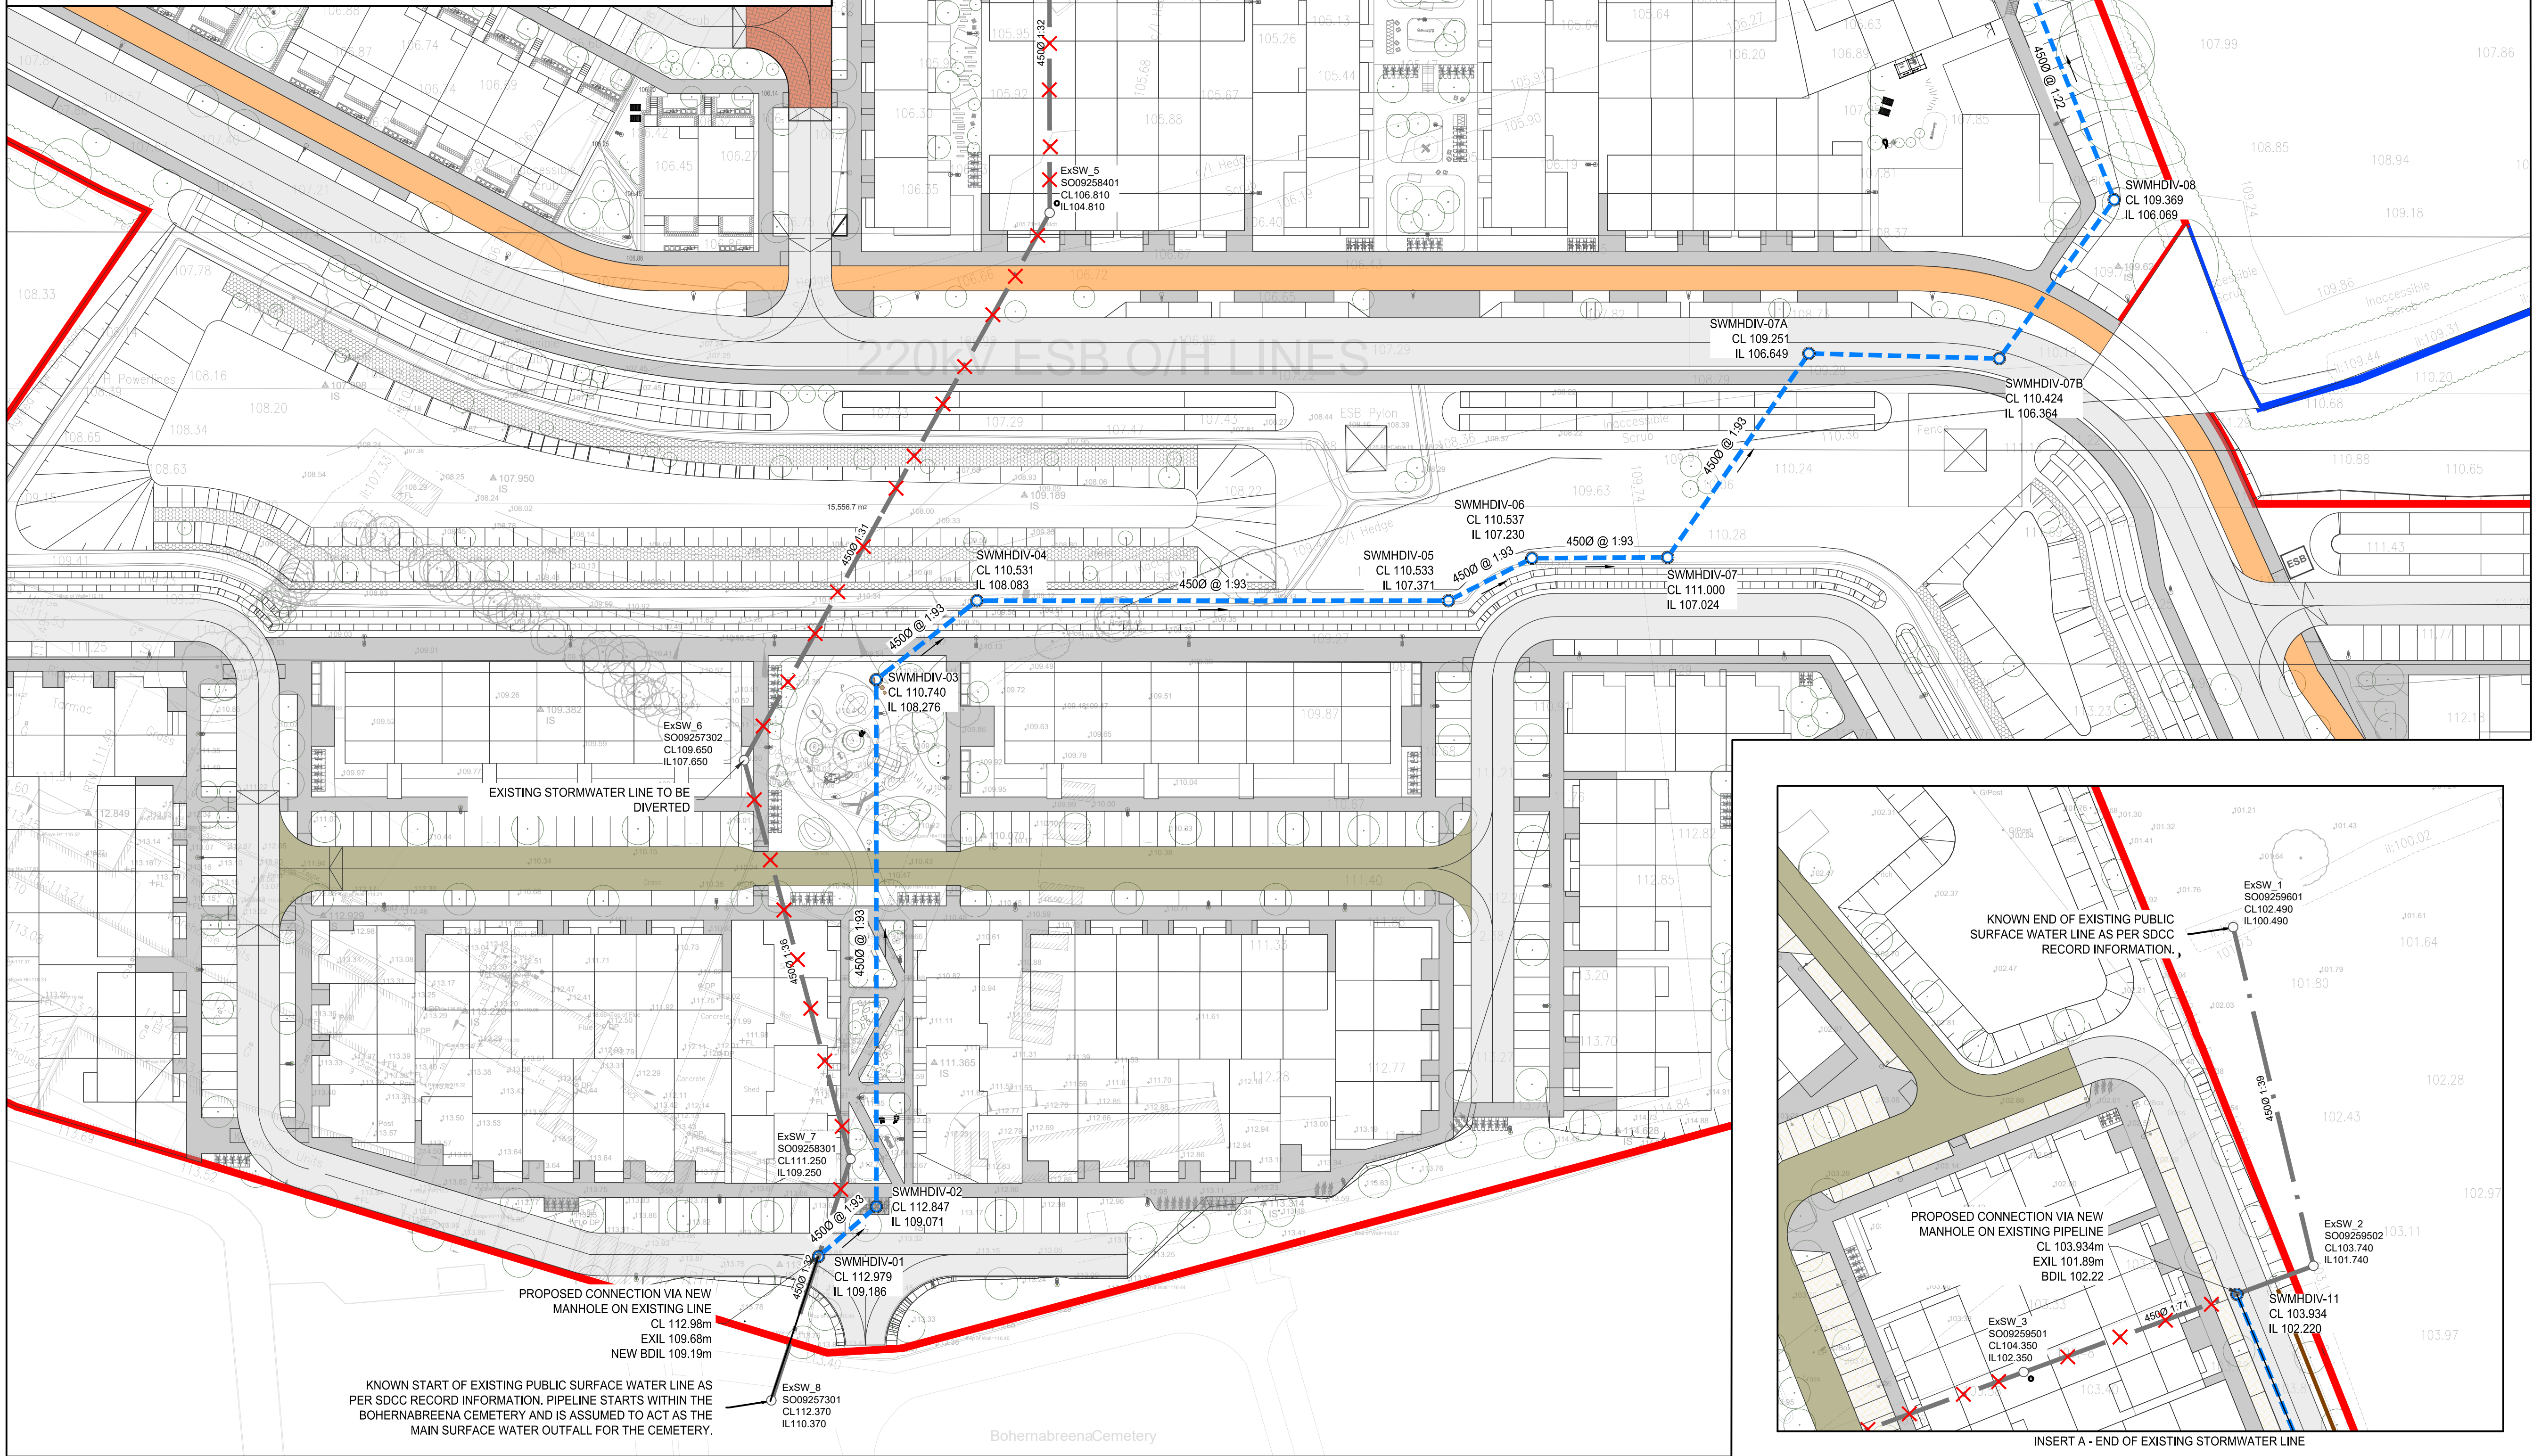

GENERAL NOTES

- DO NOT SCALE THIS DRAWING. WORK ONLY TO FIGURED DIMENSIONS.
- FOR ALL RELEVANT NOTES, REFER TO STRUCTURAL AND CIVIL ENGINEERING PERFORMANCE SPECIFICATION.
- ANY DISCREPANCIES ARE TO BE REPORTED TO PINNACLE CONSULTING ENGINEERS IMMEDIATELY.
- THIS DRAWING IS TO BE READ IN CONJUNCTION WITH ALL OTHER RELEVANT ENGINEERS, ARCHITECTS AND SUB-CONTRACTORS DRAWINGS AND DETAILS.
- THIS DRAWING IS TO BE PRINTED IN COLOUR.
- THIS DRAWING IS NOT TO BE USED FOR CONSTRUCTION PURPOSES UNLESS EXPRESSLY STATED.
- EXISTING SITE AND LEVEL INFORMATION TAKEN FROM LAND SURVEYS TOPOGRAPHICAL SURVEY DRAWING D1728F2D DATED 04/10/06.
- THIS DRAWING HAS BEEN PREPARED USING THE PROPOSED SITE LAYOUT FROM DAVEY + SMITH ARCHITECTS DRAWING IP00 DATED 16/08/24.

LEGEND

- RED LINE BOUNDARY
- PROPOSED SURFACE WATER DIVERSION
- EXISTING SURFACE WATER PIPE
- PORTION OF EXISTING SURFACE WATER PIPELINE TO BE DIVERTED AND DEMOLISHED.

SCALE 1:500
DIMENSIONS IN METRES

P02	ISSUED FOR PLANNING	JB	SOR	02/09/24
P01	ISSUED FOR SDCC REVIEW	JB	SOR	31/07/24
REV	DESCRIPTION	BY	CHK/ APP	DATE

CLIENT
CAPAMI LTD

PROJECT
OLDCOURT LRD

DRAWING TITLE
SURFACE WATER
DIVERSION LAYOUT

PINNACLE
CONSULTING ENGINEERS

GROSVENOR COURT,
67A PATRICK STREET,
DUN LAOGHAIRE,
COUNTY DUBLIN,
IRELAND, A96 W3Y7
NORWICH ■ WELWYN GARDEN CITY ■ LONDON ■ THE HAGUE ■ FRANKFURT

DRAWING STATUS				
PLANNING				
SCALE @ A1	DATE	DRAWN BY	CHECKED	APPROVED
1:500	18/06/2024	JB	JB	SOR
DRG NO.	P211102-PIN-XX-DR-C-00210-S2			REV. P02

COPYRIGHT PINNACLE