




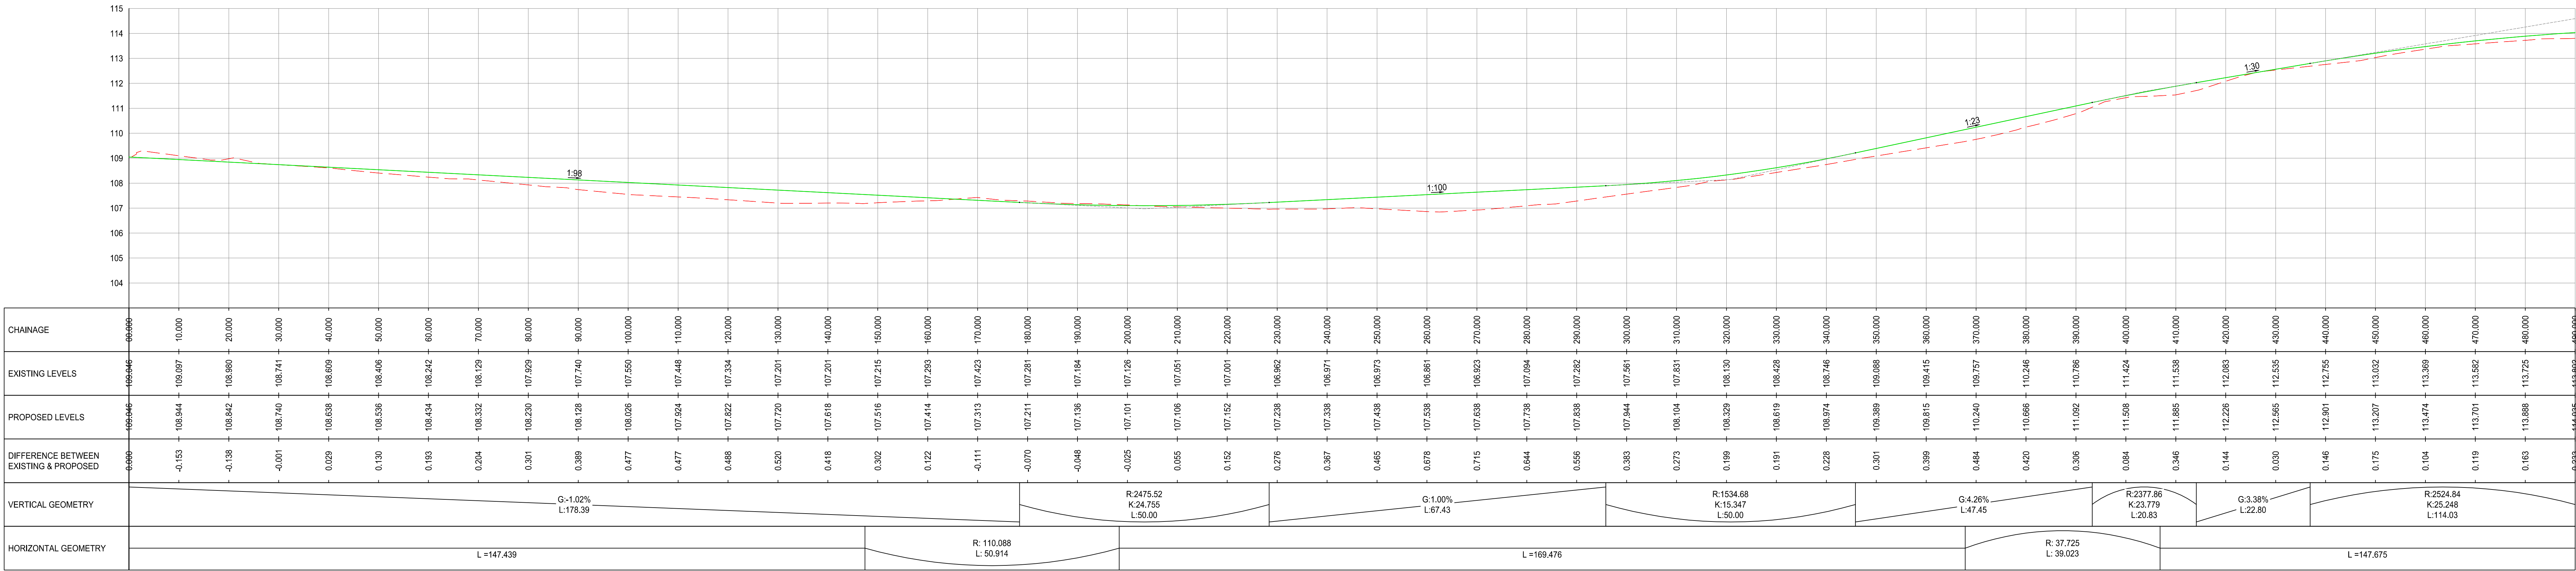

MAIN ROAD (CH 0.0M - CH545.0M)
SCALE: H 1:500,V 1:100. DATUM: 103.000

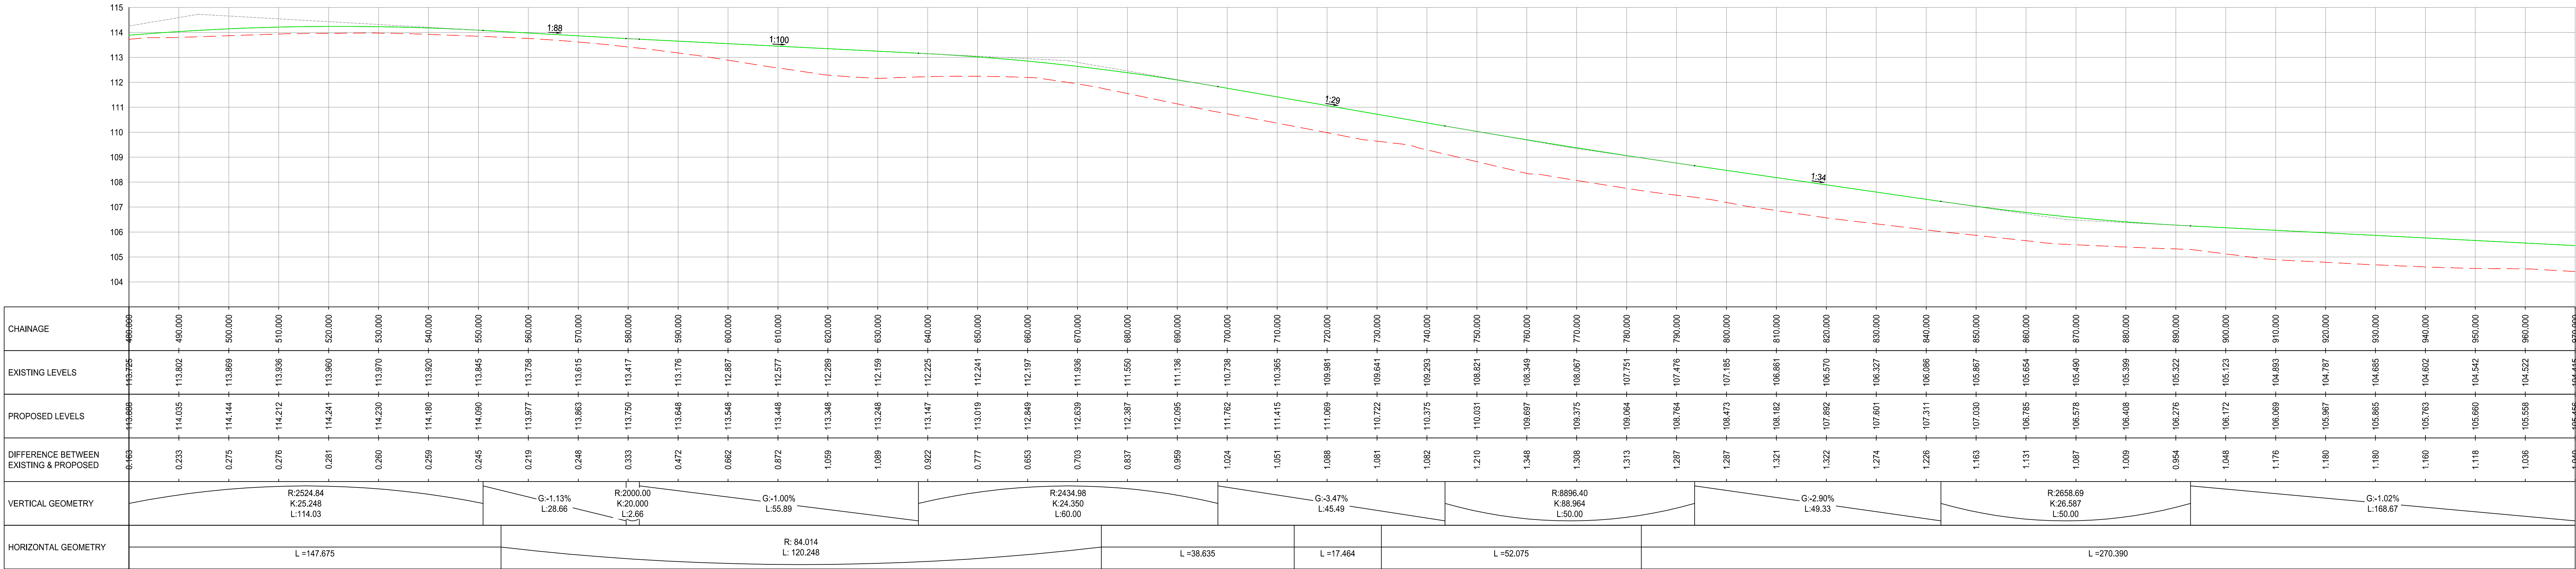

MAIN ROAD (CH 545.0M - CH 1000.0M)
SCALE: H 1:500,V 1:100. DATUM: 103.000

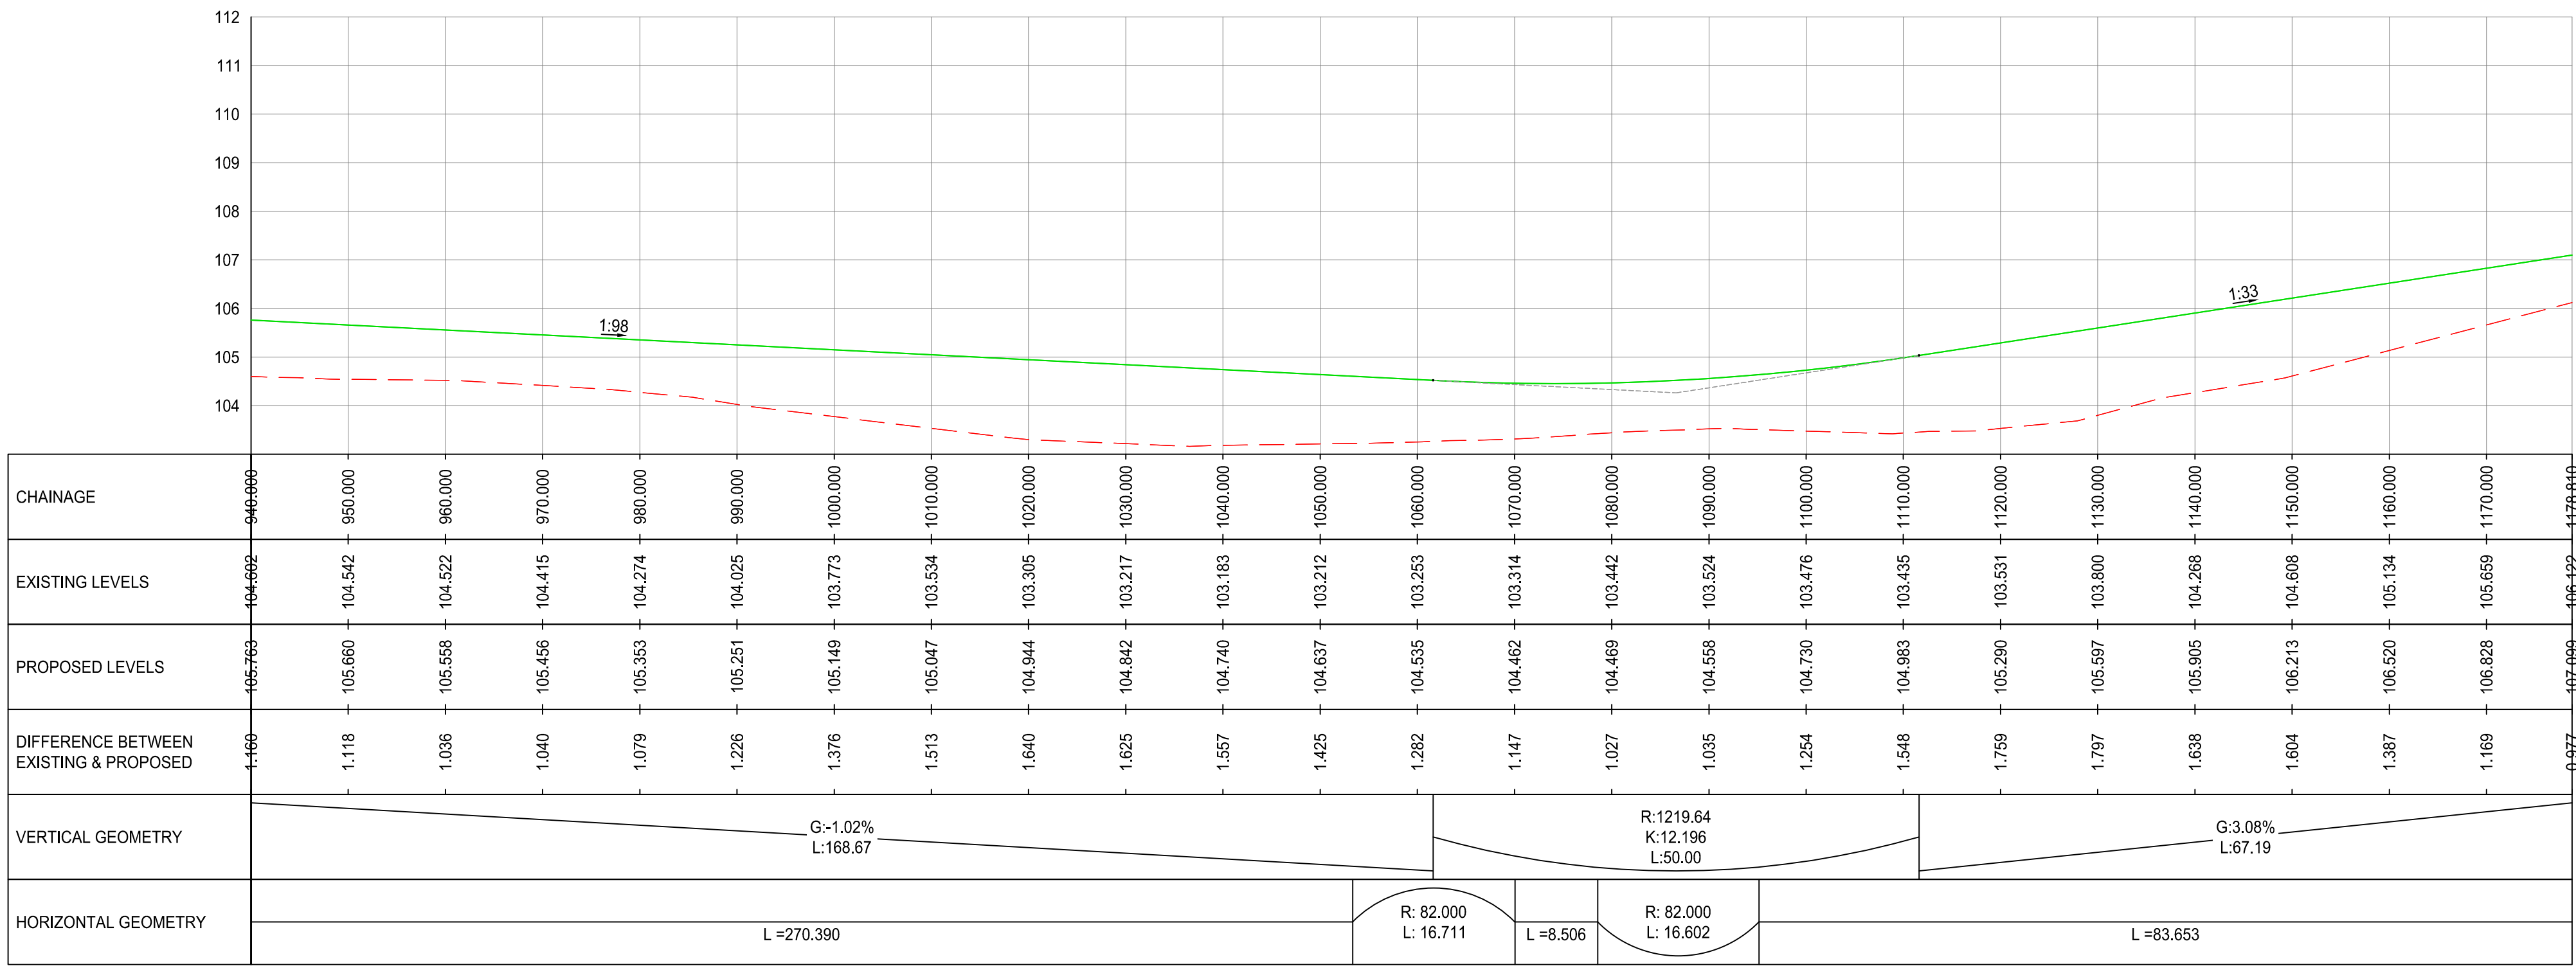


MAIN ROAD5 (CH 1000.0M - CH1078.0M)
SCALE: H 1:500,V 1:100. DATUM: 103.000

LEGEND

- EXISTING GROUND
- PROPOSED GROUND

GENERAL NOTES

- DO NOT SCALE THIS DRAWING. WORK ONLY TO FIGURED DIMENSIONS.
- FOR ALL RELEVANT NOTES, REFER TO STRUCTURAL AND CIVIL ENGINEERING PERFORMANCE SPECIFICATION.
- ANY DISCREPANCIES ARE TO BE REPORTED TO PINNACLE CONSULTING ENGINEERS IMMEDIATELY.
- THIS DRAWING IS TO BE READ IN CONJUNCTION WITH ALL OTHER RELEVANT ENGINEERS, ARCHITECTS AND SUB-CONTRACTORS DRAWINGS AND DETAILS.
- THIS DRAWING IS TO BE PRINTED IN COLOUR.
- THIS DRAWING IS NOT TO BE USED FOR CONSTRUCTION PURPOSES UNLESS EXPRESSLY STATED.
- EXISTING SITE AND LEVEL INFORMATION TAKEN FROM LAND SURVEYS TOPOGRAPHICAL SURVEY DRAWING DT28F20 DATED 04/10/06.
- THIS DRAWING HAS BEEN PREPARED USING THE PROPOSED SITE LAYOUT FROM DAVEY + SMITH ARCHITECTS DRAWING IP00 DATED 16/08/24.

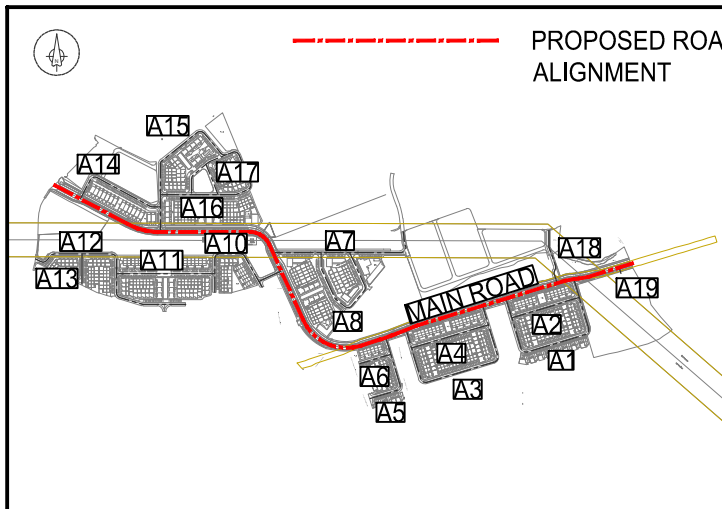

REV	DESCRIPTION	BY	CHK	DATE
001	ISSUED FOR PLANNING	AMB	JB	02/09/24

CLIENT

CAPAMI LTD

PROJECT
OLDCOURT LRD

DRAWING TITLE
ROAD LONGITUDINAL PROFILES
SHEET 1 OF 4

PINNACLE
CONSULTING ENGINEERS

GRIVENOR COURT,
8/9A PATRICK STREET,
DUN LAOGHAIRE,
COUNTY DUBLIN.
IRELAND, A96 W5Y7
NORWICH ■ WELSHY GARDEN CITY ■ LONDON ■ THE HAGUE ■ FRANKFURT

DRAWING STATUS			
PLANNING			
SCALE @ A0	DATE	DRAWN BY	CHECKED
AS SHOWN	JUN '24	AMB	JB
DRG NO	REV	APPROVED	SOR
P211102-PIN-XX-XX-DR-C-00225-S2	001		

COPYRIGHT PINNACLE