
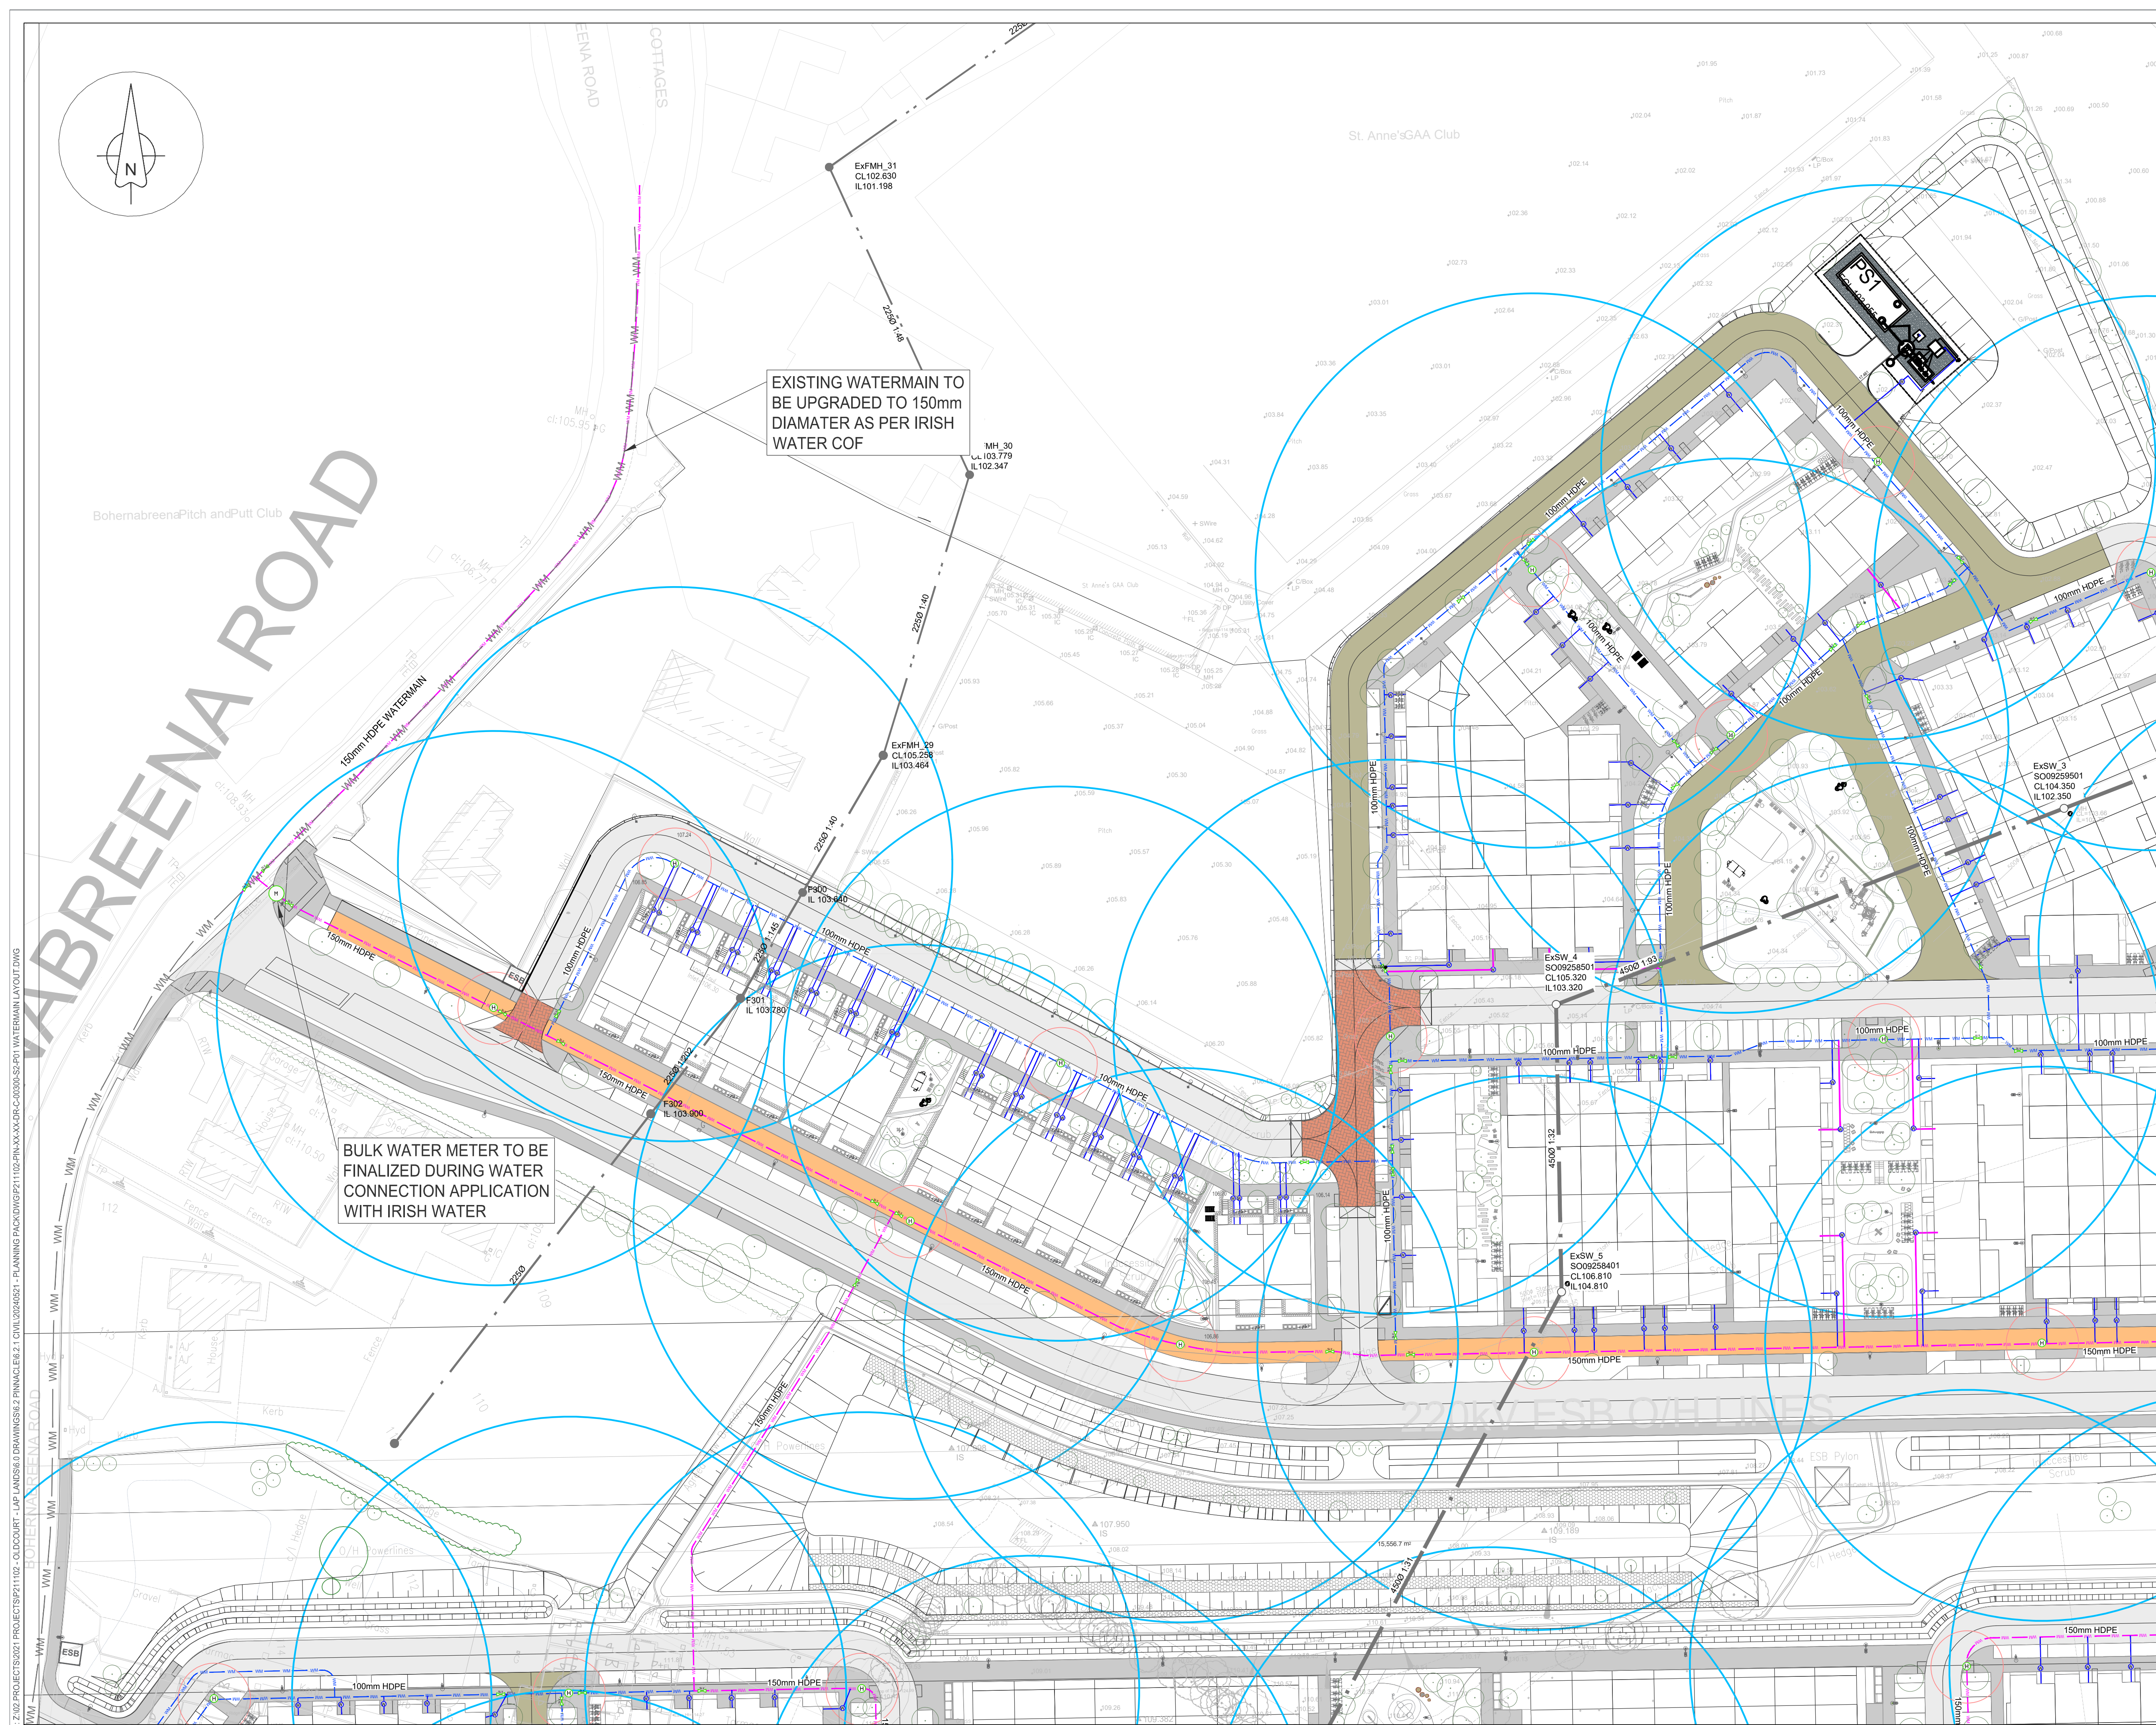


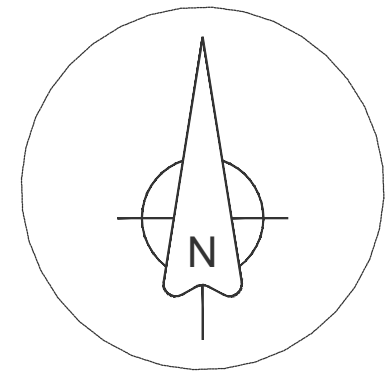


GENERAL NOTES

- DO NOT SCALE THIS DRAWING. WORK ONLY TO FIGURED DIMENSIONS.
- FOR ALL RELEVANT NOTES, REFER TO STRUCTURAL AND CIVIL ENGINEERING PERFORMANCE SPECIFICATION.
- ANY DISCREPANCIES ARE TO BE REPORTED TO PINNACLE CONSULTING ENGINEERS IMMEDIATELY.
- THIS DRAWING IS TO BE READ IN CONJUNCTION WITH ALL OTHER RELEVANT ENGINEERS, ARCHITECTS AND SUB-CONTRACTORS DRAWINGS AND DETAILS.
- THIS DRAWING IS TO BE PRINTED IN COLOUR.
- THIS DRAWING IS NOT TO BE USED FOR CONSTRUCTION PURPOSES UNLESS EXPRESSLY STATED.
- EXISTING SITE AND LEVEL INFORMATION TAKEN FROM LAND SURVEYS TOPOGRAPHICAL SURVEY DRAWING D1728F2D DATED 04/10/06.
- THIS DRAWING HAS BEEN PREPARED USING THE PROPOSED SITE LAYOUT FROM DAVEY + SMITH ARCHITECTS DRAWING IP00 DATED 16/08/24

LEGEND

- | | |
|-------------|---|
| WM | EXISTING BULK WATERMAIN |
| WM | EXISTING WATERMAIN |
| WM | PROPOSED 150mm HDPE, PE100, SDR17 WATERMAIN |
| WM | PROPOSED 100mm HDPE, PE100, SDR17 WATERMAIN |
| WM | BOUNDARY BOX AND 25mm OD PE80 SERVICE CONNECTION AS PER IRISH WATER STANDARD STD-W-03 |
| WM | BOUNDARY BOX AND 32mm OD PE80 SERVICE CONNECTION AS PER IRISH WATER STANDARD STD-W-03 |
| WM | BOUNDARY BOX AND 65mm OD PE80 SERVICE CONNECTION AS PER IRISH WATER STANDARD STD-W-03 |
| WM | RETAINING WALL |
| FFL 100.200 | PROPOSED FFL |
| SLV | SLUICE VALVES AS PER IRISH WATER STANDARD DETAIL STD-W-14/15 |
| AV | AIR VALVE AS PER IRISH WATER STANDARD DETAIL STD-W-20/22 |
| ScV | SCOUR VALVE AS PER IRISH WATER STANDARD DETAIL STD-W-30/30A |
| SVC | SCOUR VALVE CHAMBER AS PER IRISH WATER STANDARD DETAIL STD-W-30 |
| H | HYDRANTS AS PER IRISH WATER STANDARD DETAIL STD-W-16/18 |
| WH | WASH OUT HYDRANT CHAMBER AS PER IRISH WATER STANDARD STD-W-30A |
| M | METER CHAMBER AS PER IRISH WATER STANDARD STD-W-26 |
| M | SCOUR VALVE CHAMBER AS PER IRISH WATER STANDARD STD-W-26 |

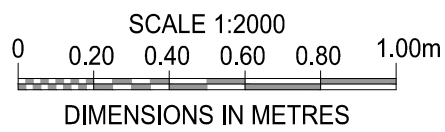

P01	ISSUED FOR IPLANING	FJVR	JB	02/09/24
REV	DESCRIPTION	BY	CHK/APP	DATE

CLIENT
CAPAMI LTD

PROJECT
OLDCOURT LRD

DRAWING TITLE
WATERMAIN LAYOUT
SHEET 1 OF 6

PINNACLE
CONSULTING ENGINEERS

GROSVENOR COURT,
67A PATRICK STREET,
DUN LAOGHAIRE,
COUNTY DUBLIN,
IRELAND, A66 W3Y7
NORWICH ■ WELWYN GARDEN CITY ■ LONDON ■ THE HAGUE ■ FRANKFURT

TELEPHONE: +353 1 2311041

DRAWING STATUS				
PLANNING				
SCALE @ A1	DATE	DRAWN BY	CHECKED	APPROVED
1:500	04/07/24	FJVR	JB	SOR
DRG NO.	P211102-PIN-XX-DR-C-00301-S2			REV.
				P01

COPYRIGHT PINNACLE