


GENERAL NOTES


- DO NOT SCALE THIS DRAWING. WORK ONLY TO FIGURED DIMENSIONS.
- FOR ALL RELEVANT NOTES, REFER TO STRUCTURAL AND CIVIL ENGINEERING PERFORMANCE SPECIFICATION.
- ANY DISCREPANCIES ARE TO BE REPORTED TO PINNACLE CONSULTING ENGINEERS IMMEDIATELY.
- THIS DRAWING IS TO BE READ IN CONJUNCTION WITH ALL OTHER RELEVANT ENGINEERS, ARCHITECTS AND SUB-CONTRACTORS DRAWINGS AND DETAILS.
- THIS DRAWING IS TO BE PRINTED IN COLOUR.
- THIS DRAWING IS NOT TO BE USED FOR CONSTRUCTION PURPOSES UNLESS EXPRESSLY STATED.
- EXISTING SITE AND LEVEL INFORMATION TAKEN FROM LAND SURVEYS TOPOGRAPHICAL SURVEY DRAWING D128/20 DATED 04/10/06.
- THIS DRAWING HAS BEEN PREPARED USING THE PROPOSED SITE LAYOUT FROM DAVEY + SMITH ARCHITECTS DRAWING IP00 DATED 16/08/24.

LEGEND


- DESIGN SURFACE
- NGL

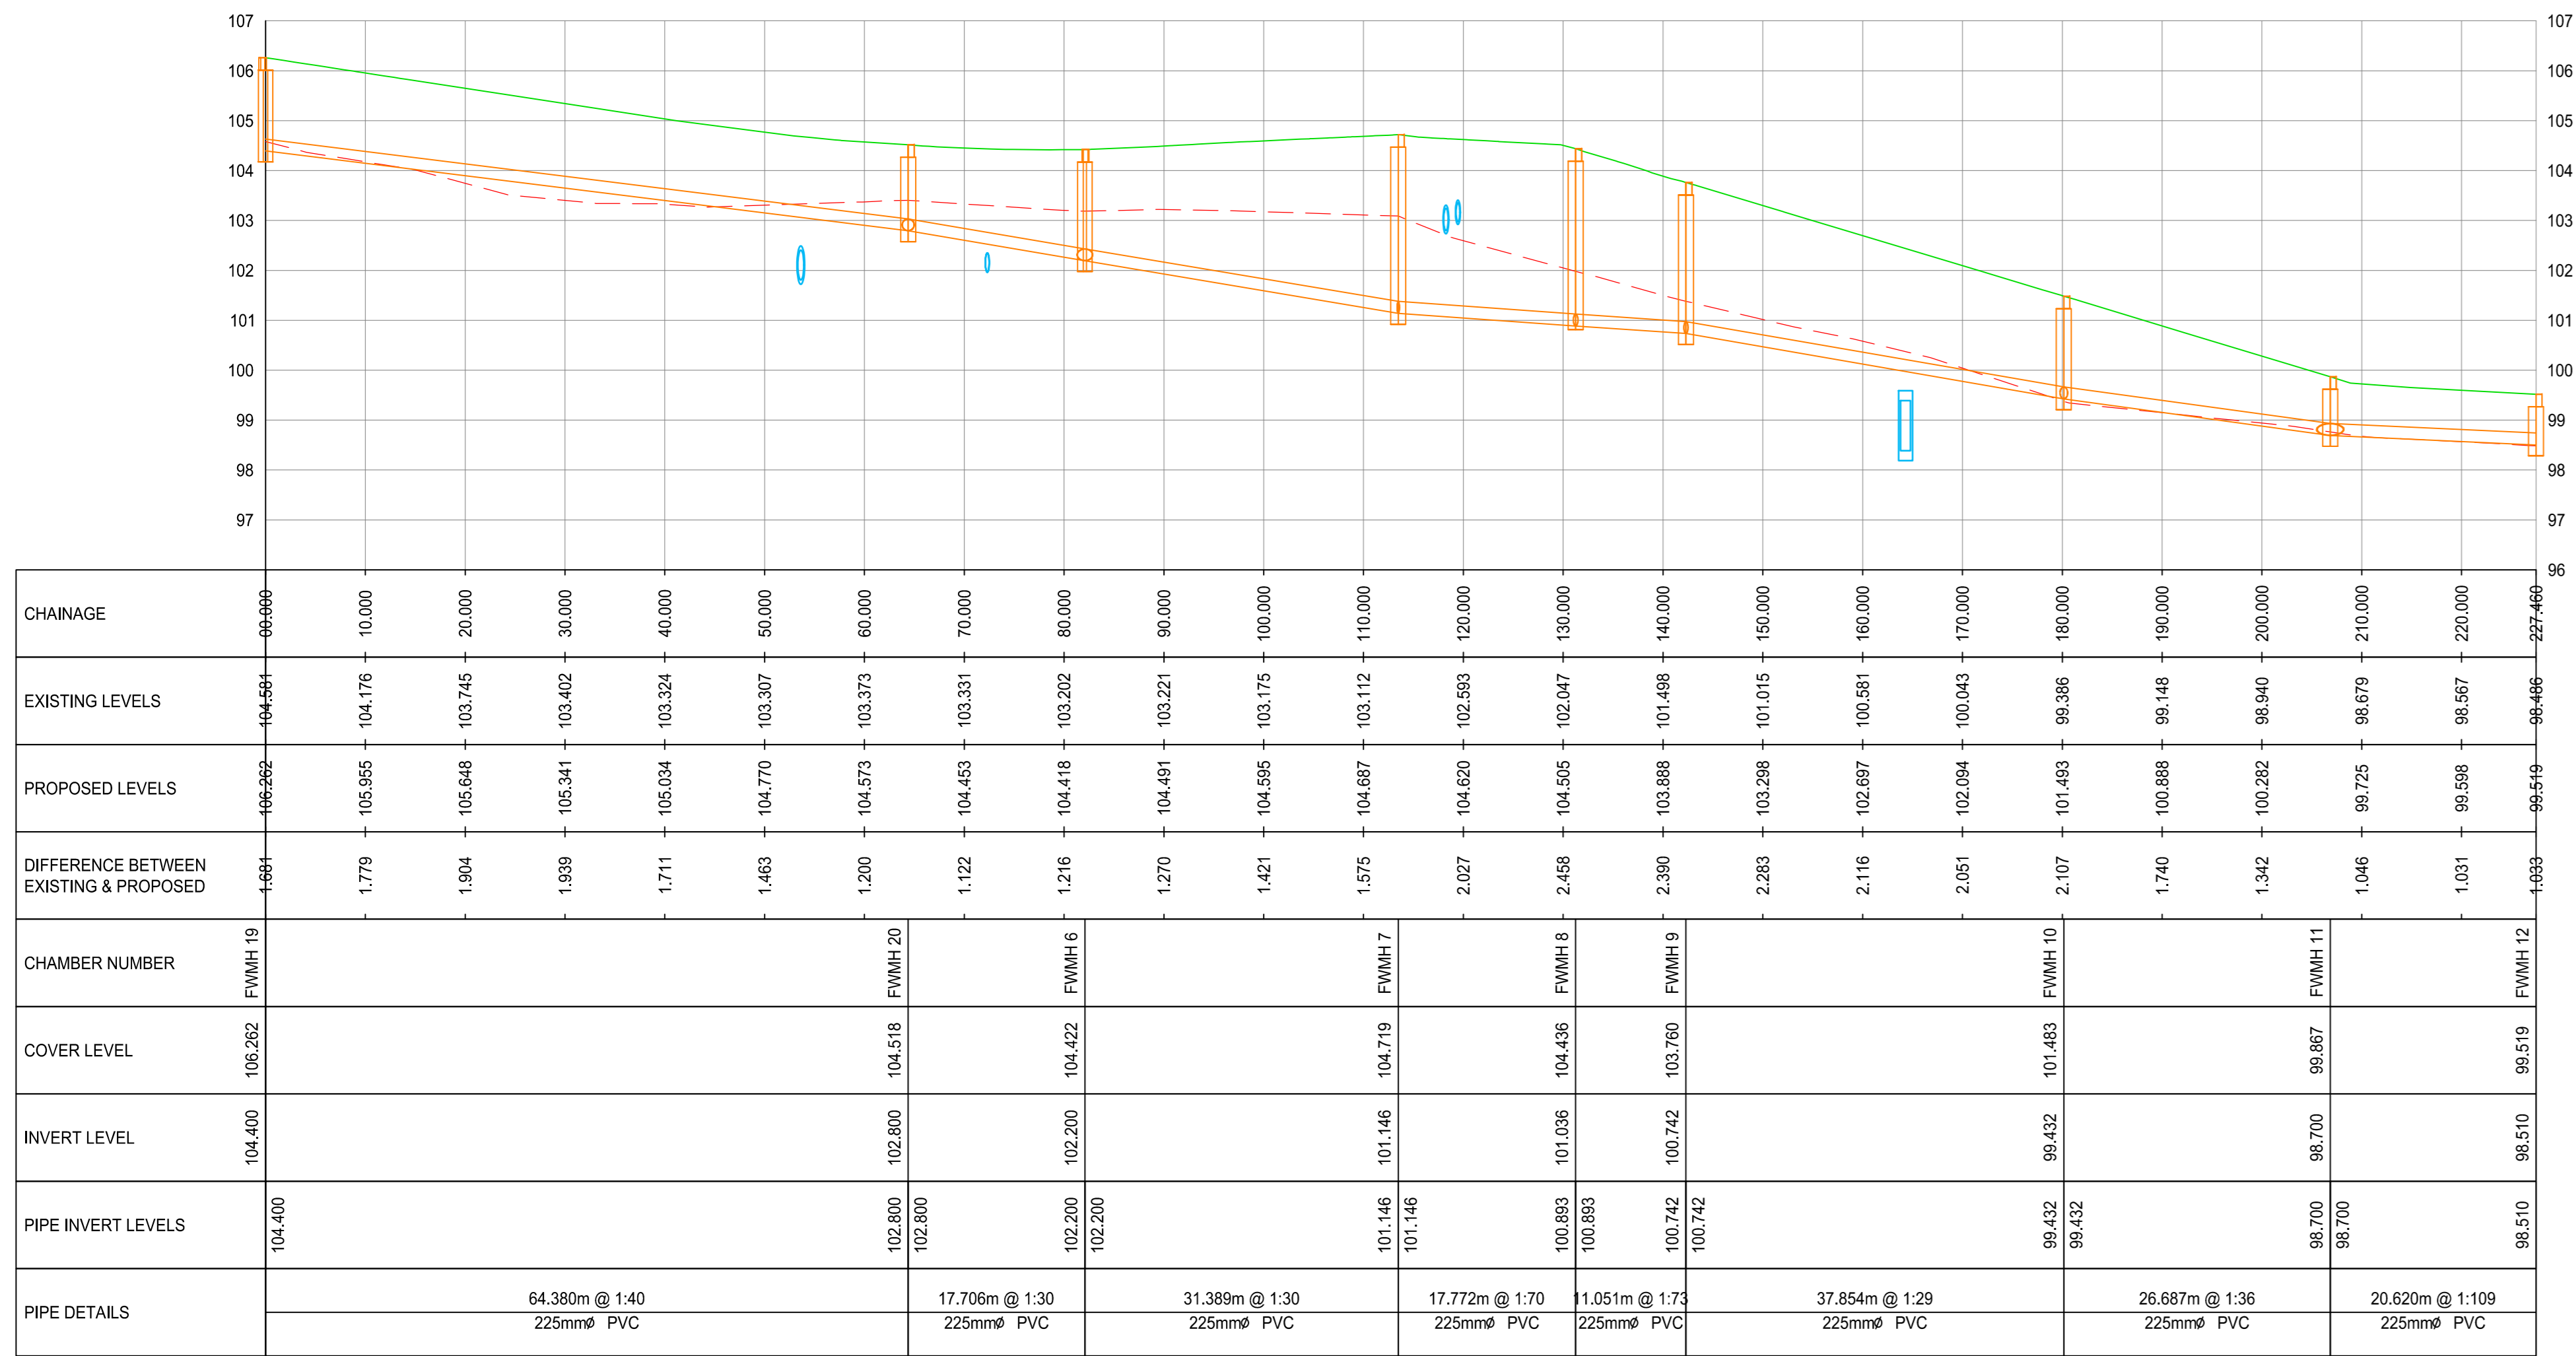


FW 1
SCALE: H 1:500, V 1:100. DATUM: 96.000

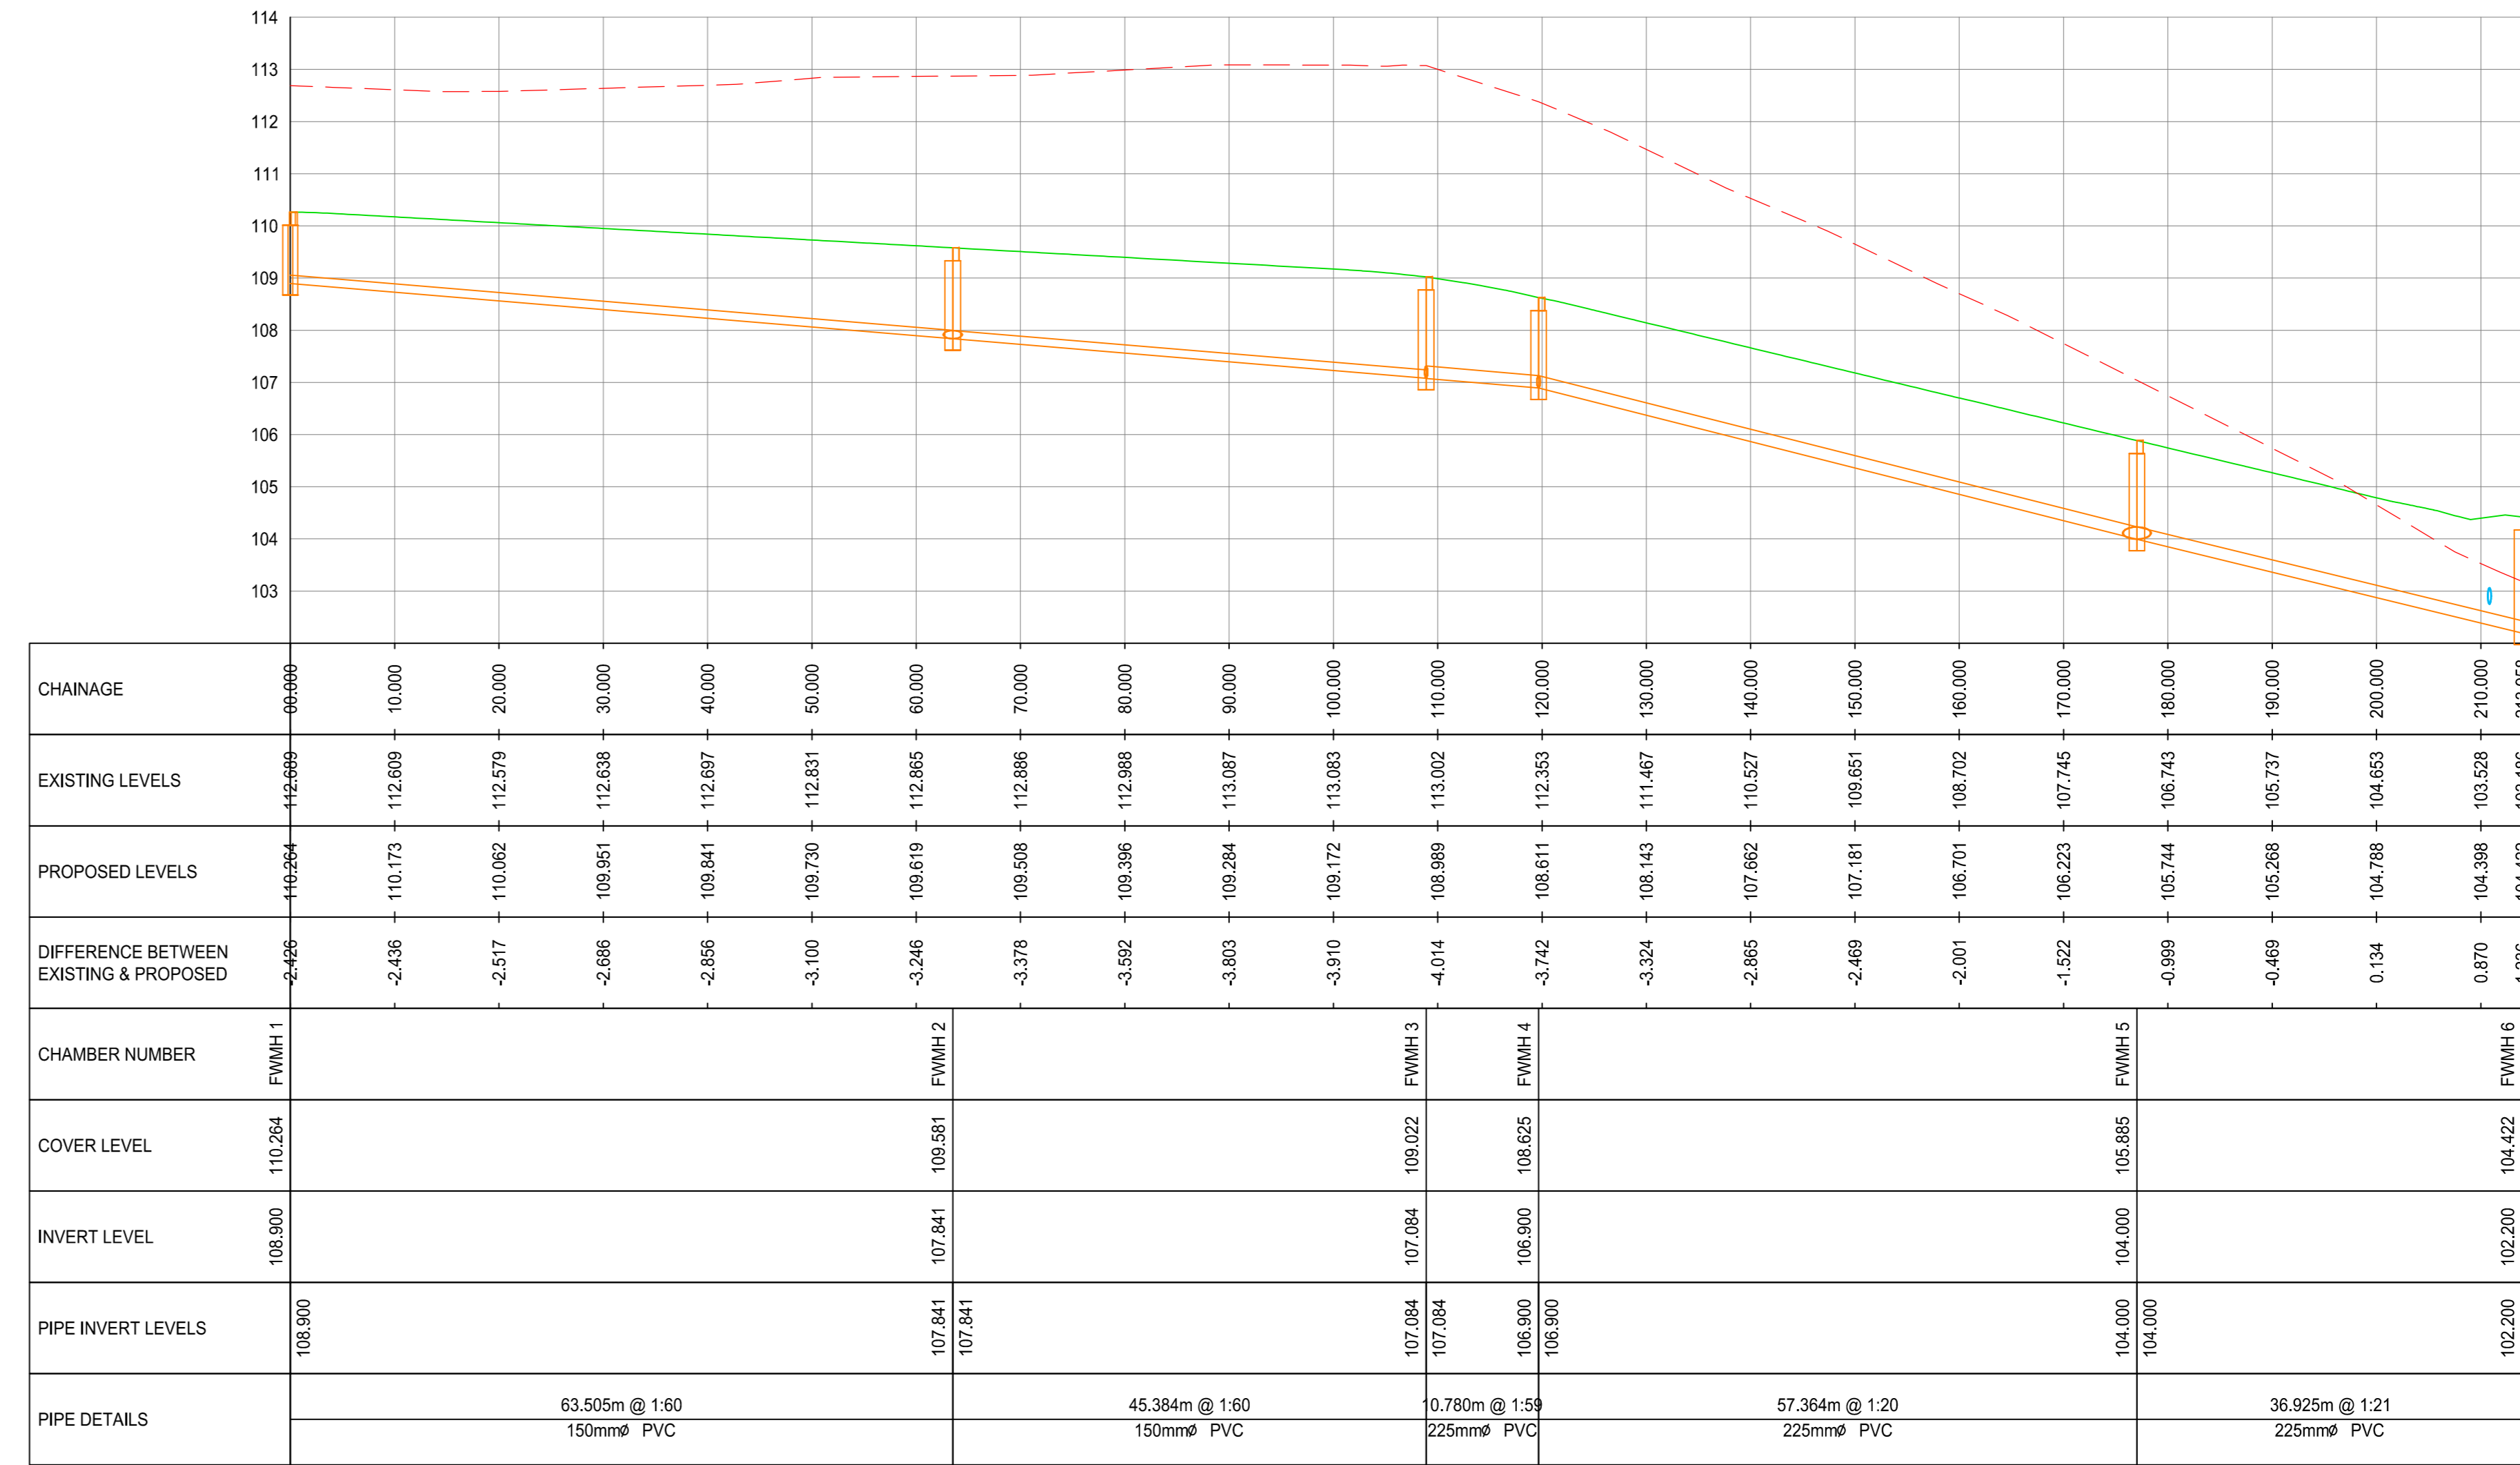

FW 2
SCALE: H 1:500, V 1:100. DATUM: 102.000

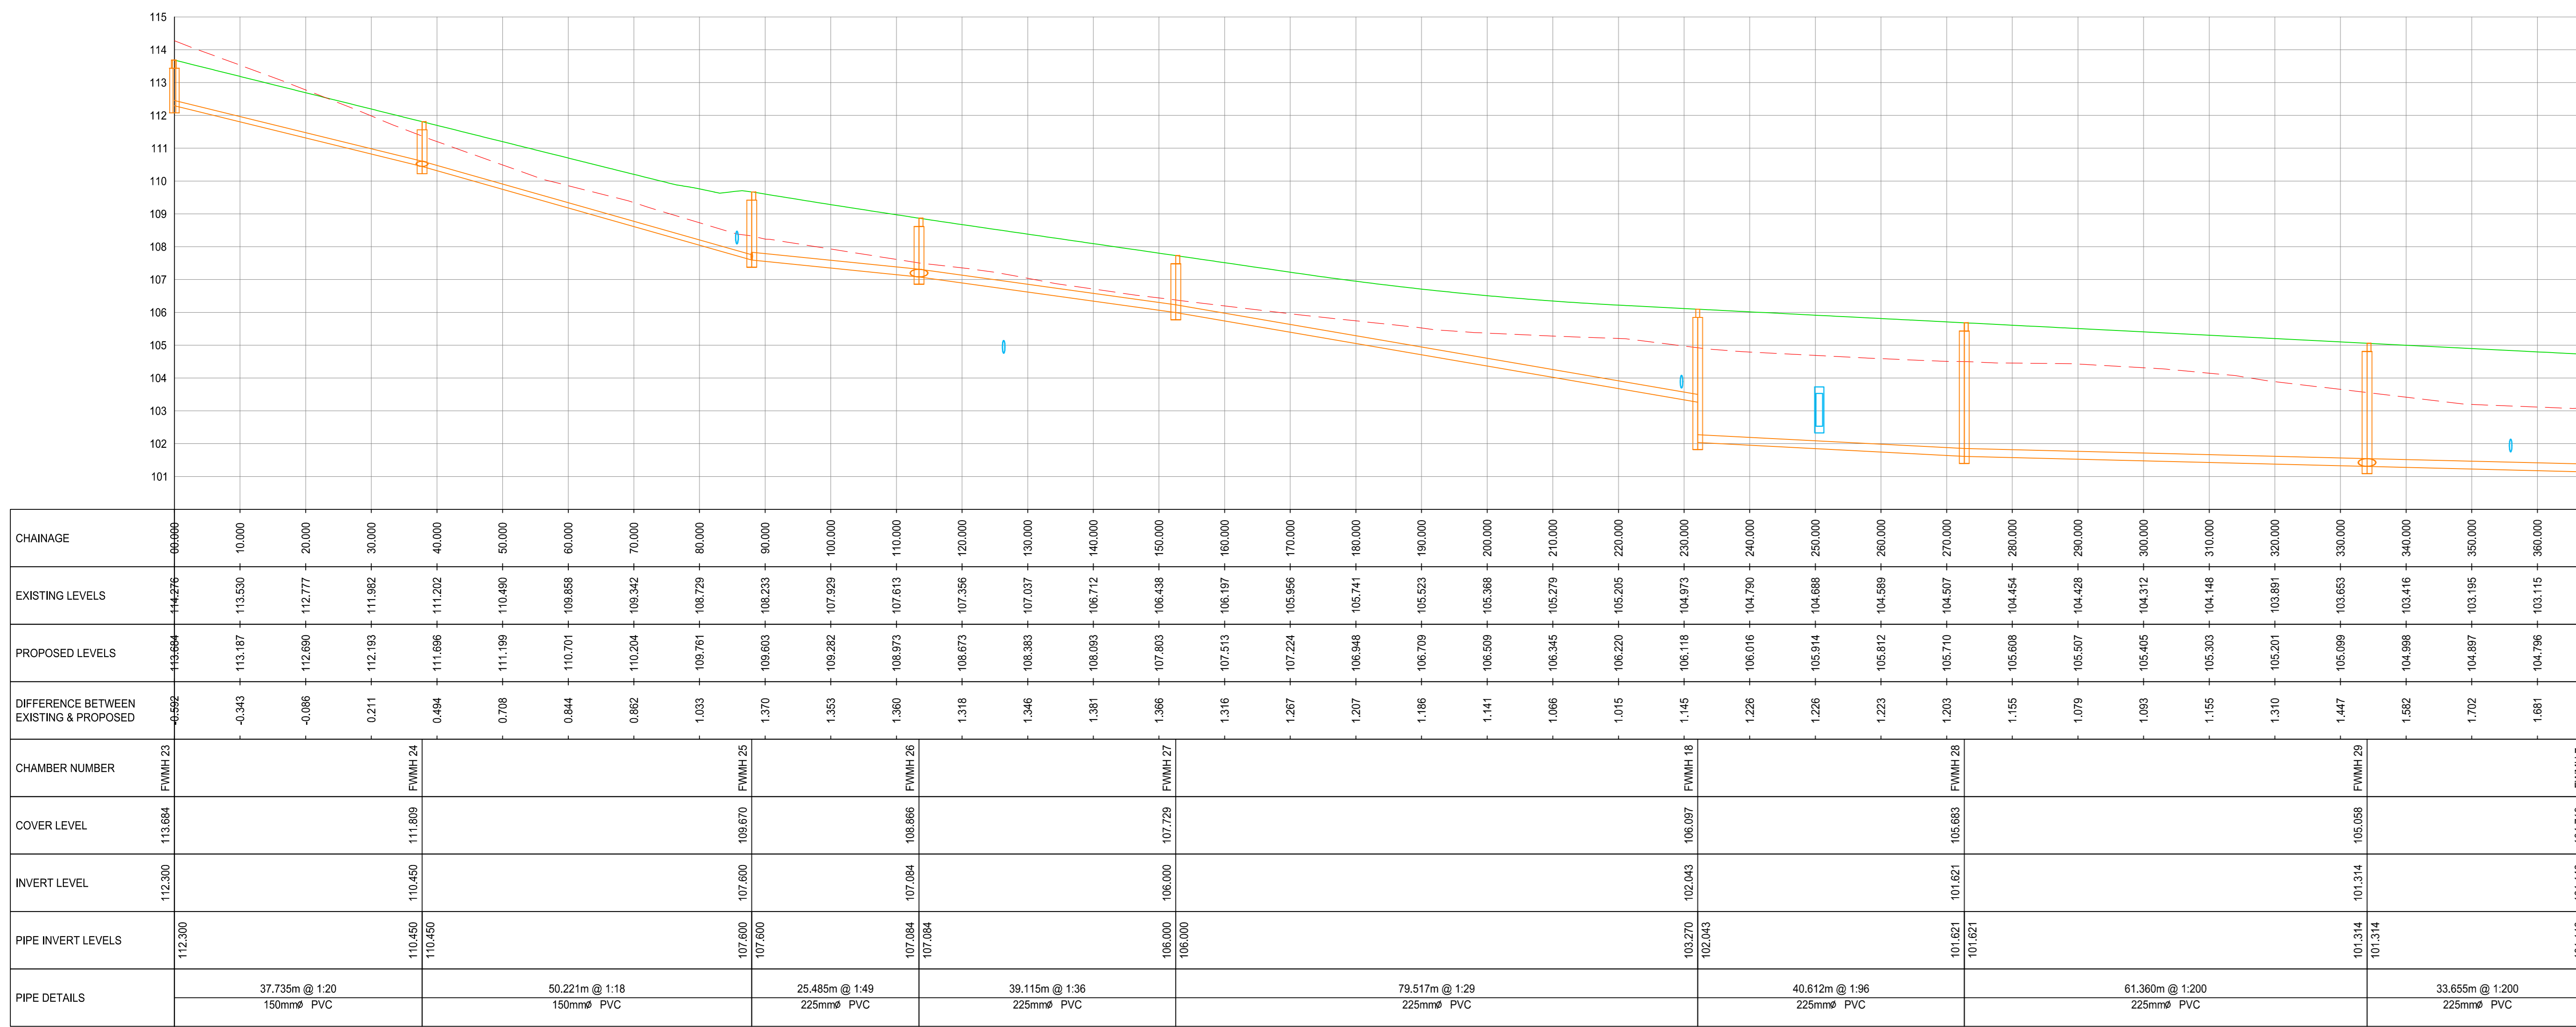

FW 4
SCALE: H 1:500, V 1:100. DATUM: 100.000

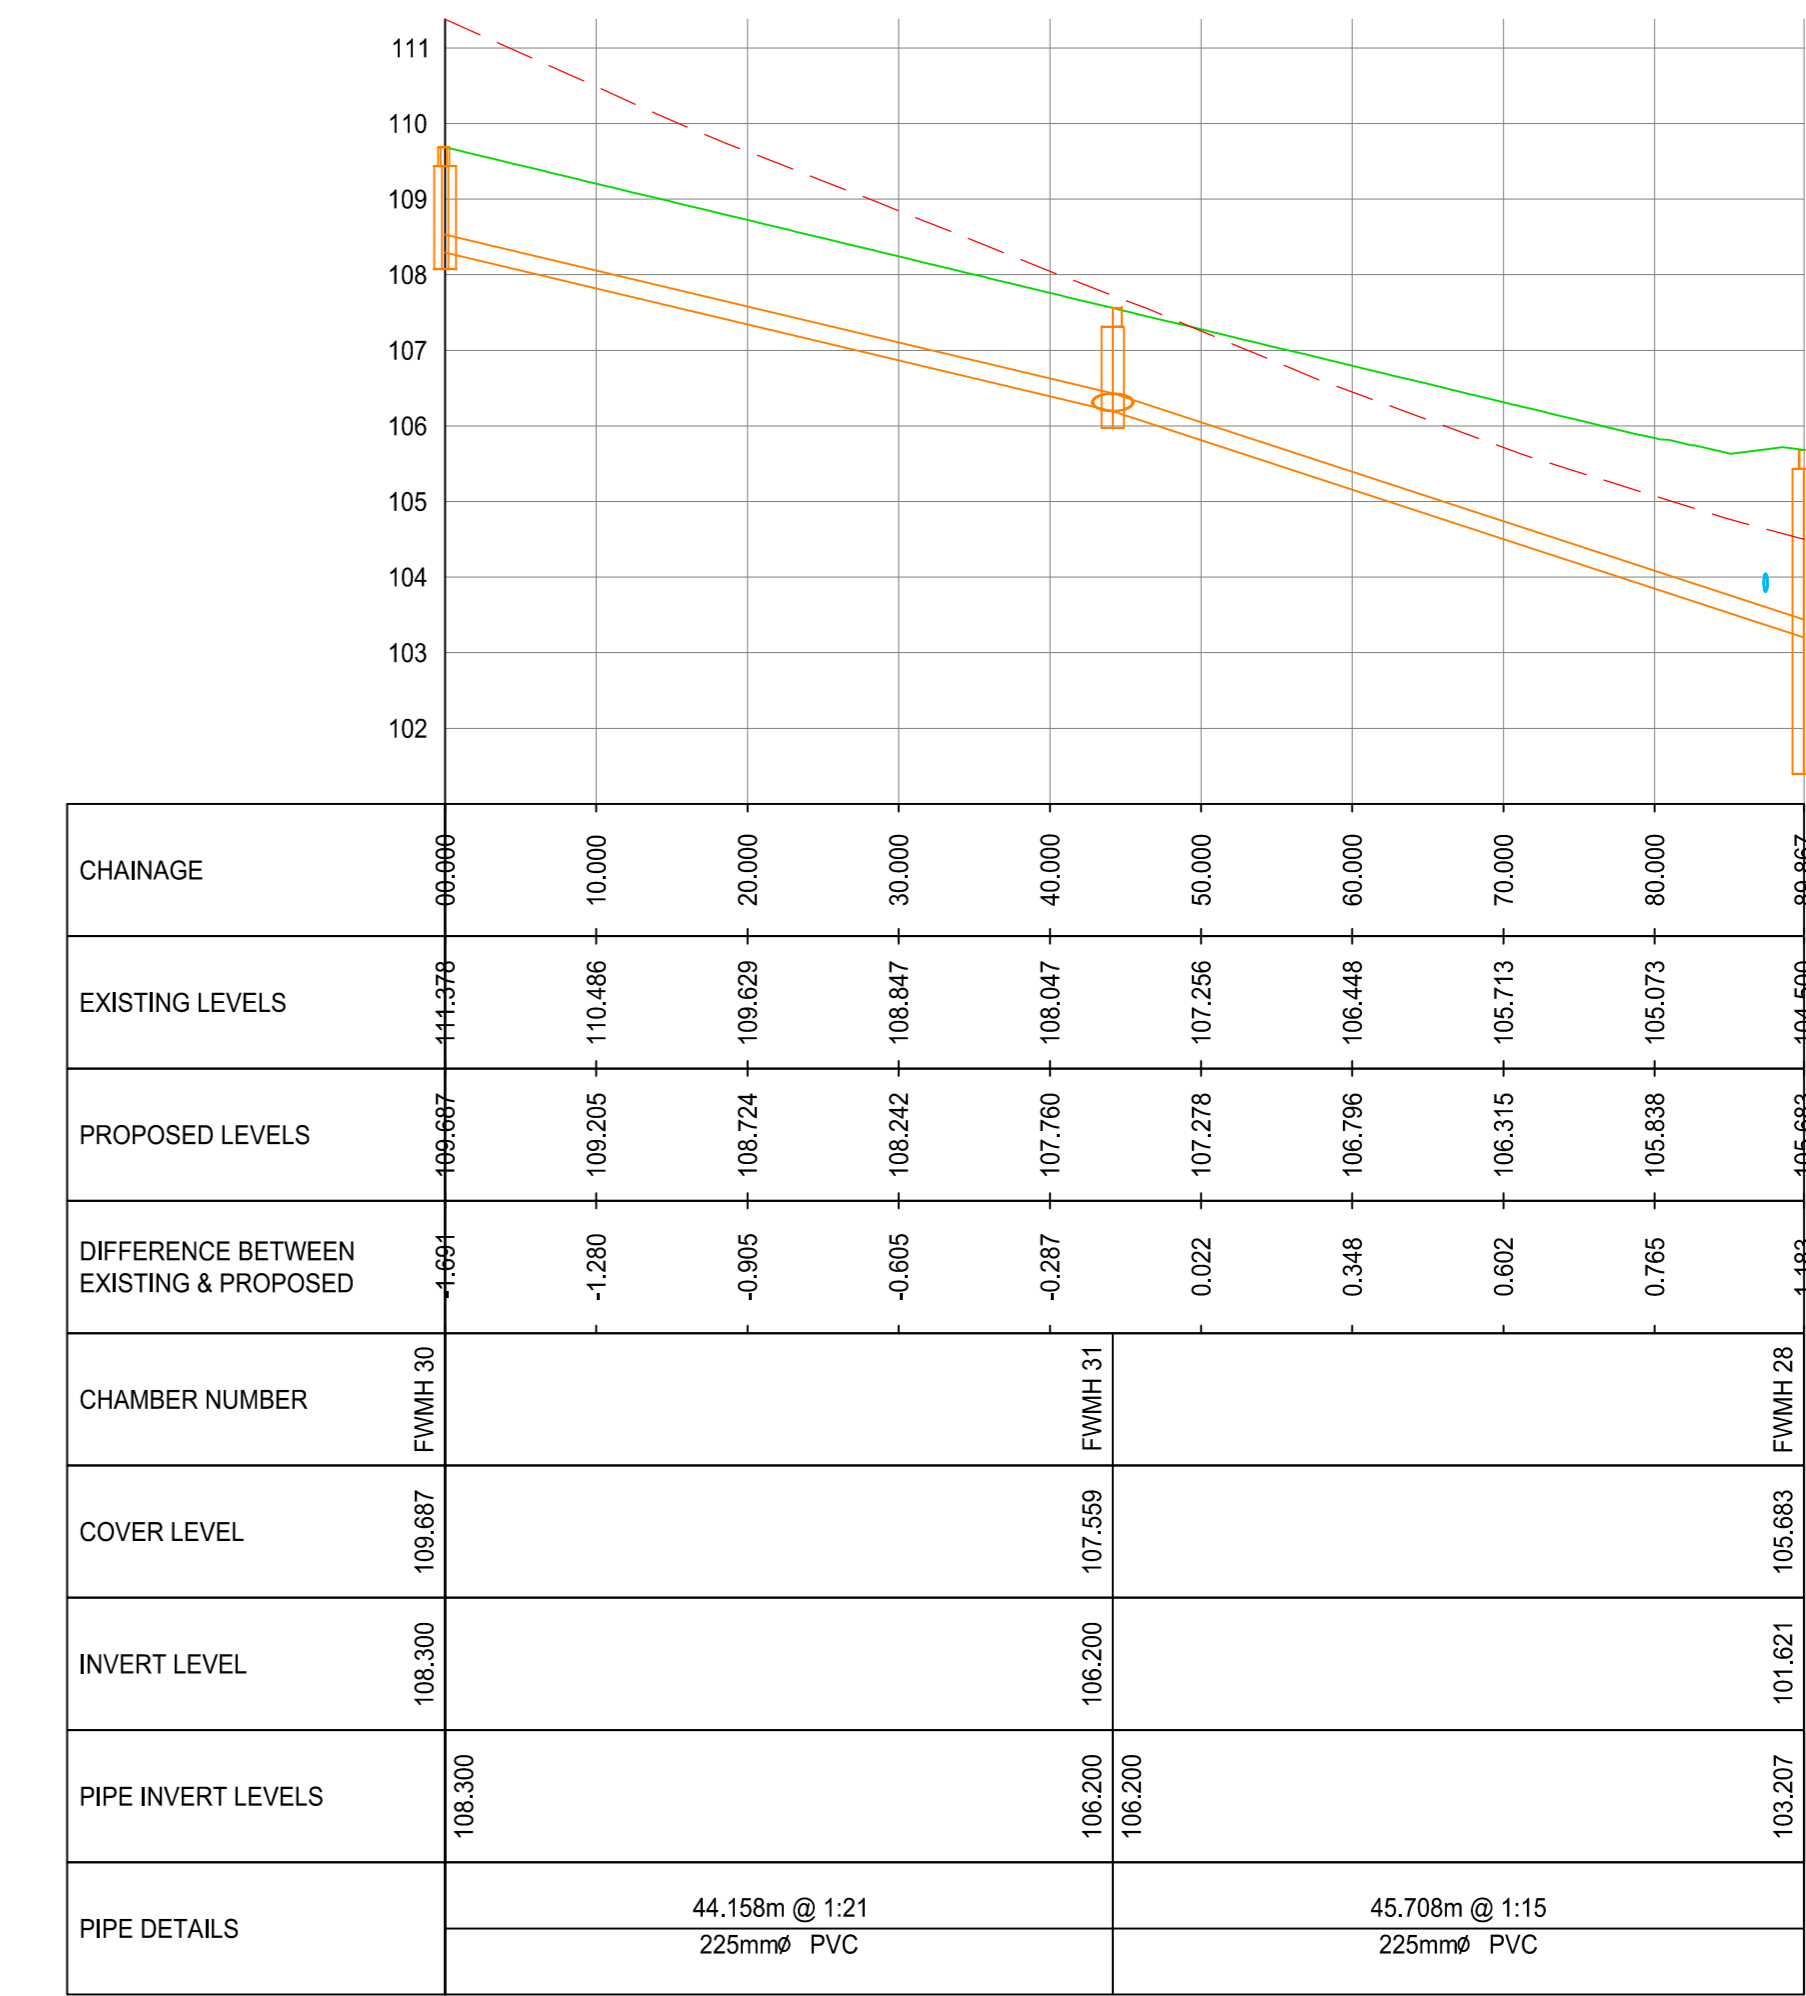

FW 5
SCALE: H 1:500, V 1:100. DATUM: 101.000

P01 ISSUED FOR PLANNING FJR JB 02/09/24

REV DESCRIPTION BY CHK DATE

CLIENT CAPAMI LTD

PROJECT OLD COURT LRD

DRAWING TITLE FOUL WATER LONG SECTIONS SHEET 1 OF 7

DRAWING STATUS

SCALE @ A0 DATE 30/07/2024 DRAWN BY FJR CHECKED JB APPROVED SOR

DWG NO. P211102-PIN-XX-XX-DR-C-00410-S2 REV. NO. P01

PINNACLE CONSULTING ENGINEERS

GROVENOR COURT, 5/2 PATRICK STREET, DUN LAOGHAIRE, COUNTY DUBLIN, IRELAND. TELEPHONE: +353 1231 1041. FAX: +353 1231 1042. WWW.PINNACLECONSULTINGENGINEERS.COM