




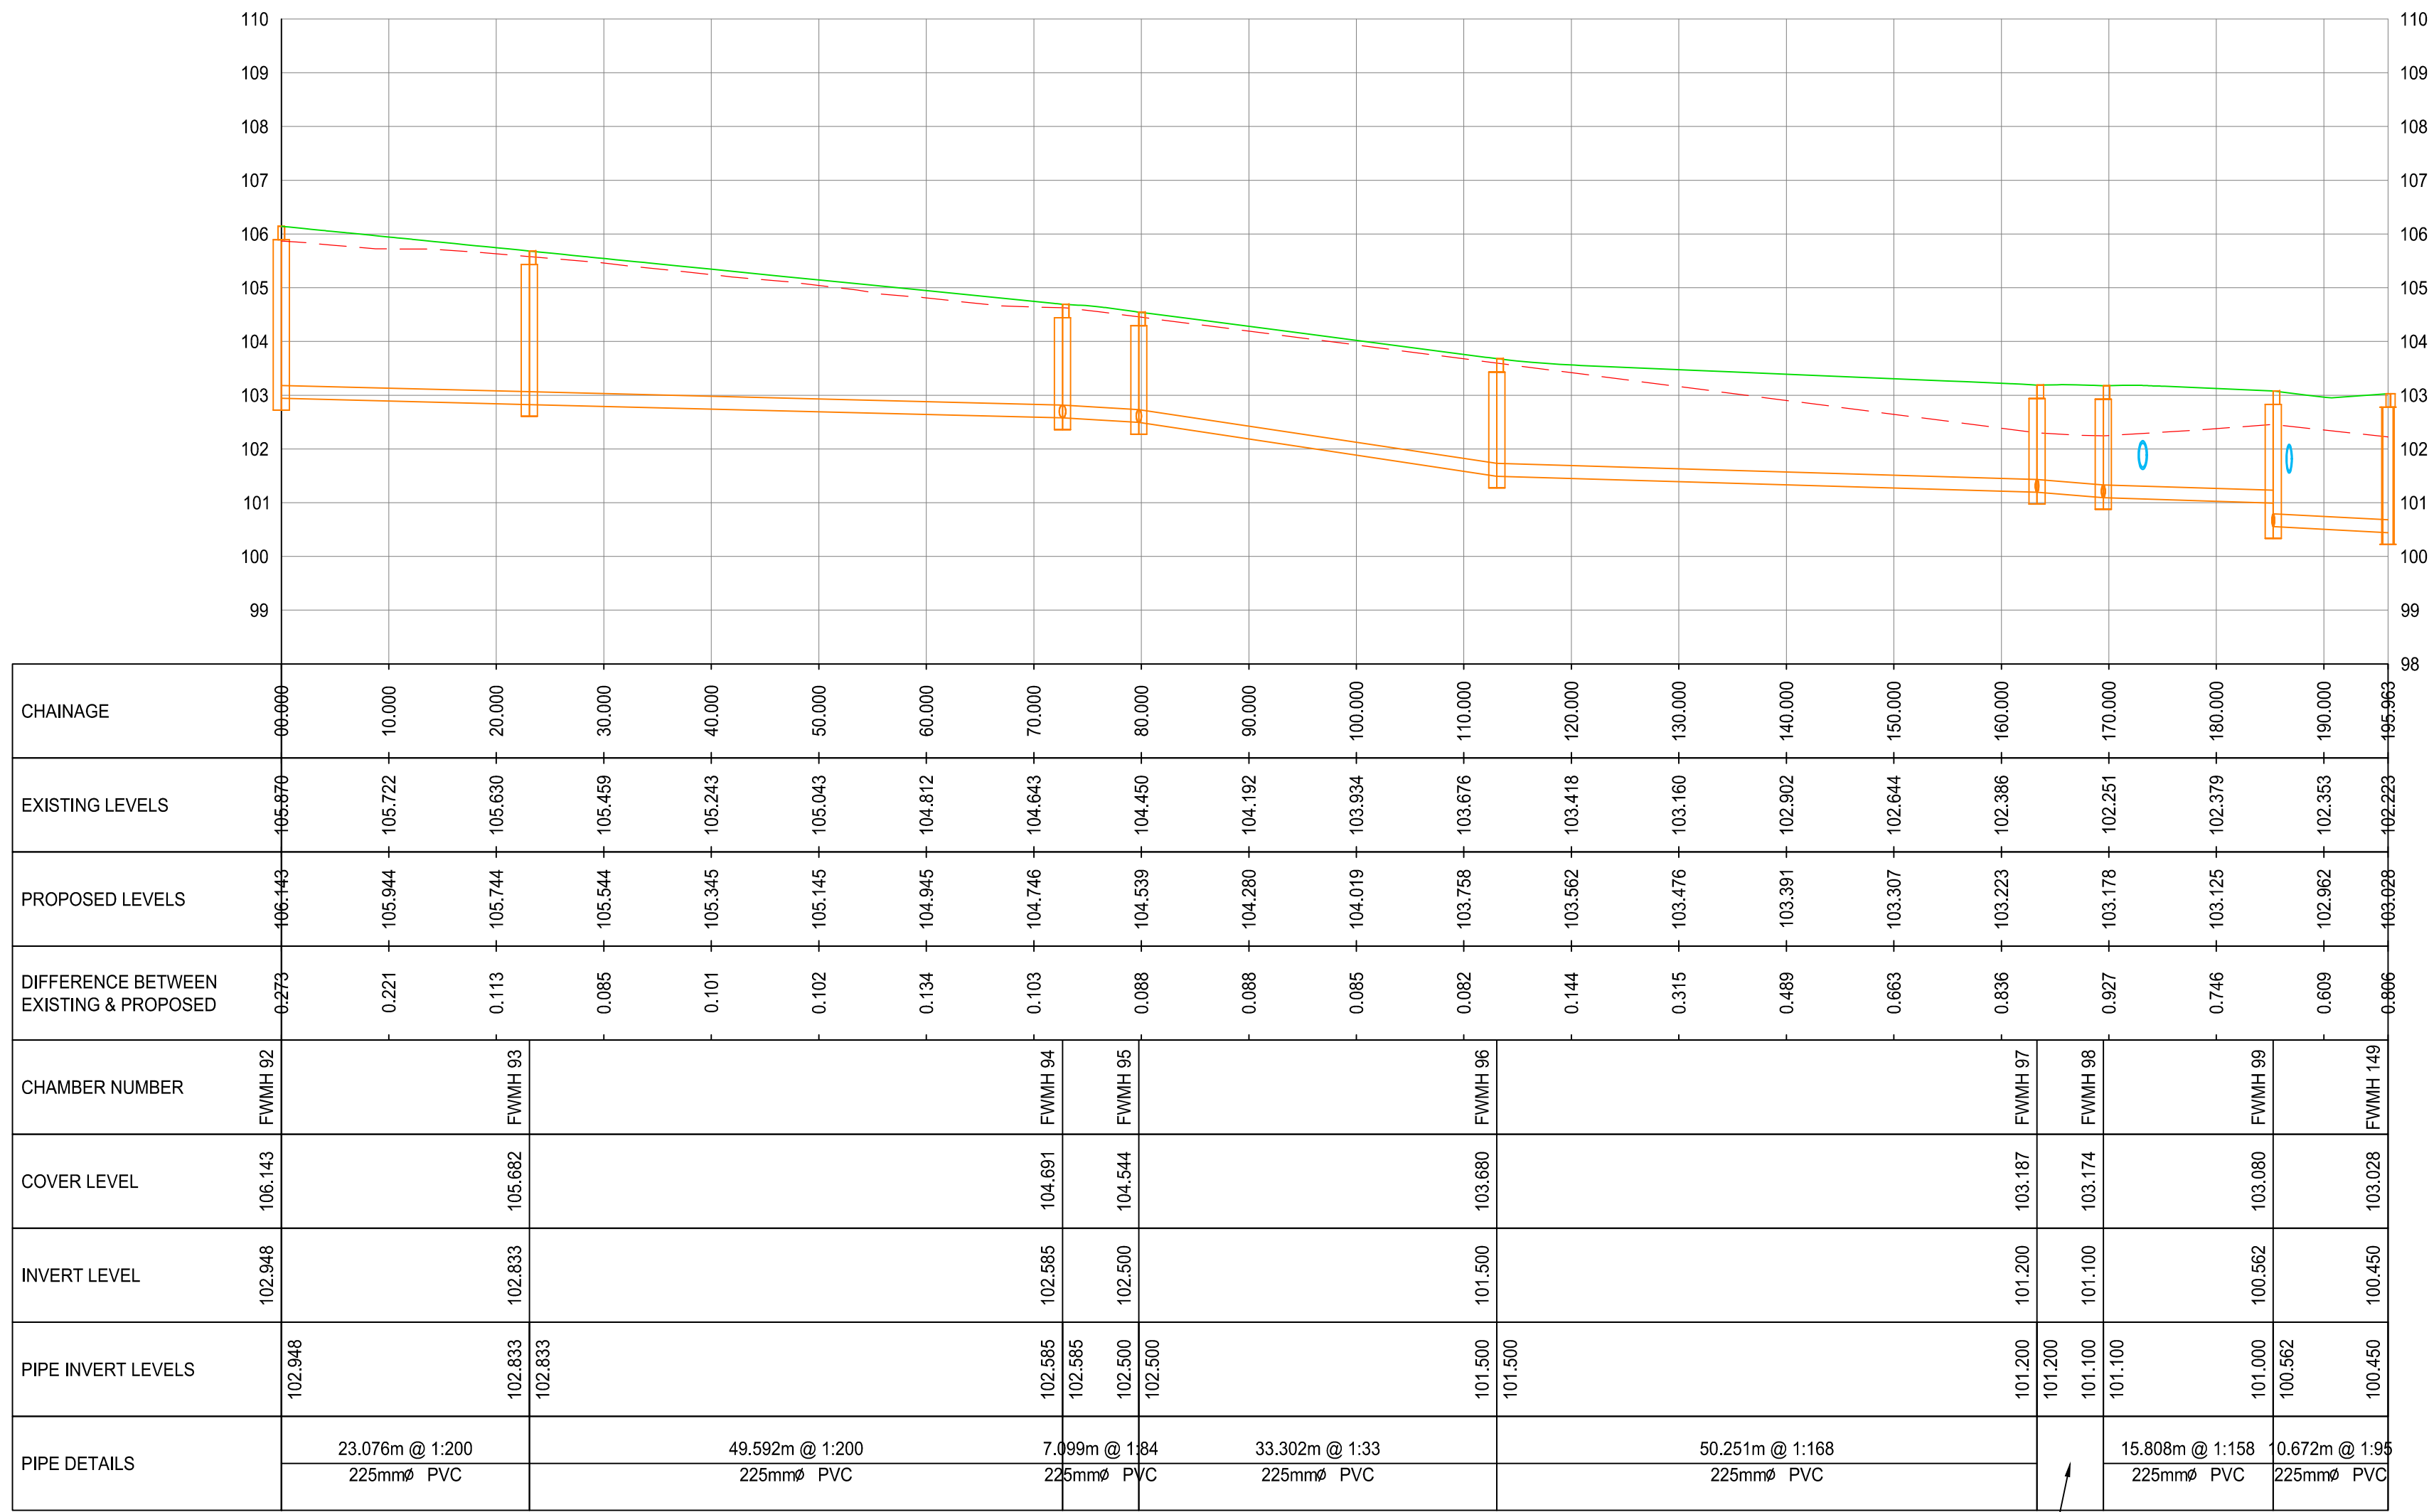

FW 26
SCALE: H 1:500,V 1:100, DATUM: 98.000

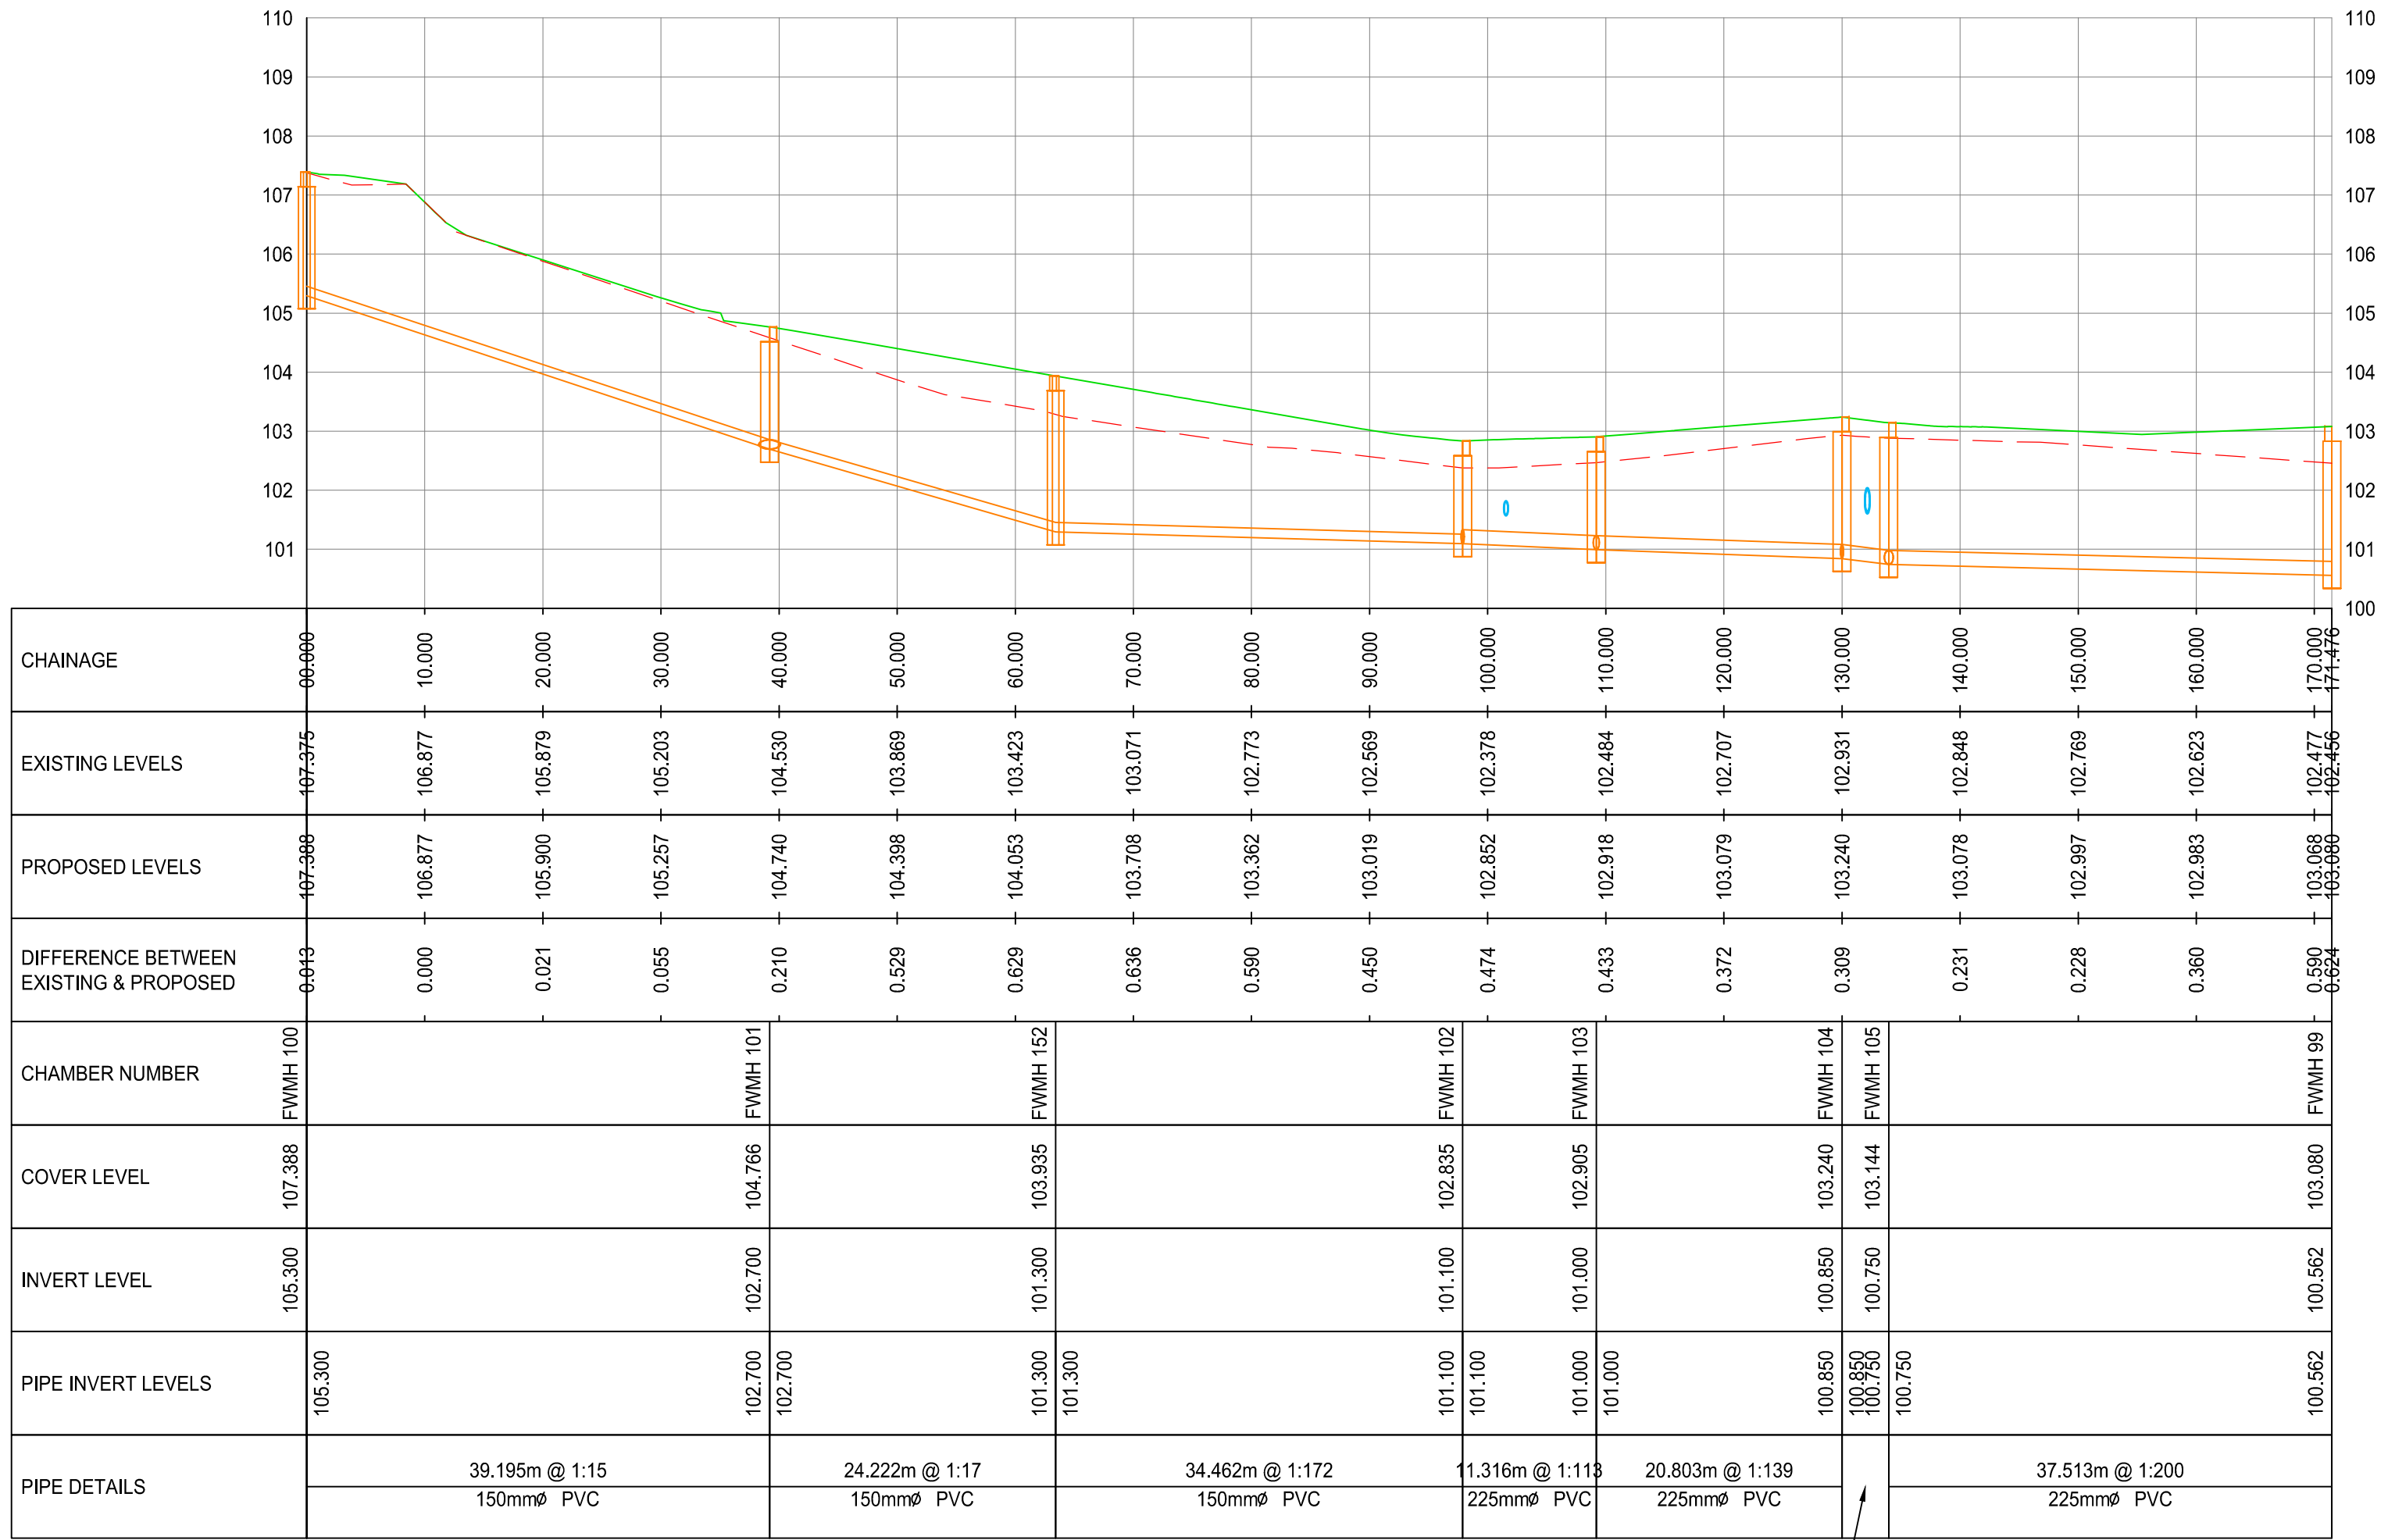

FW 27
SCALE: H 1:500,V 1:100, DATUM: 100.000

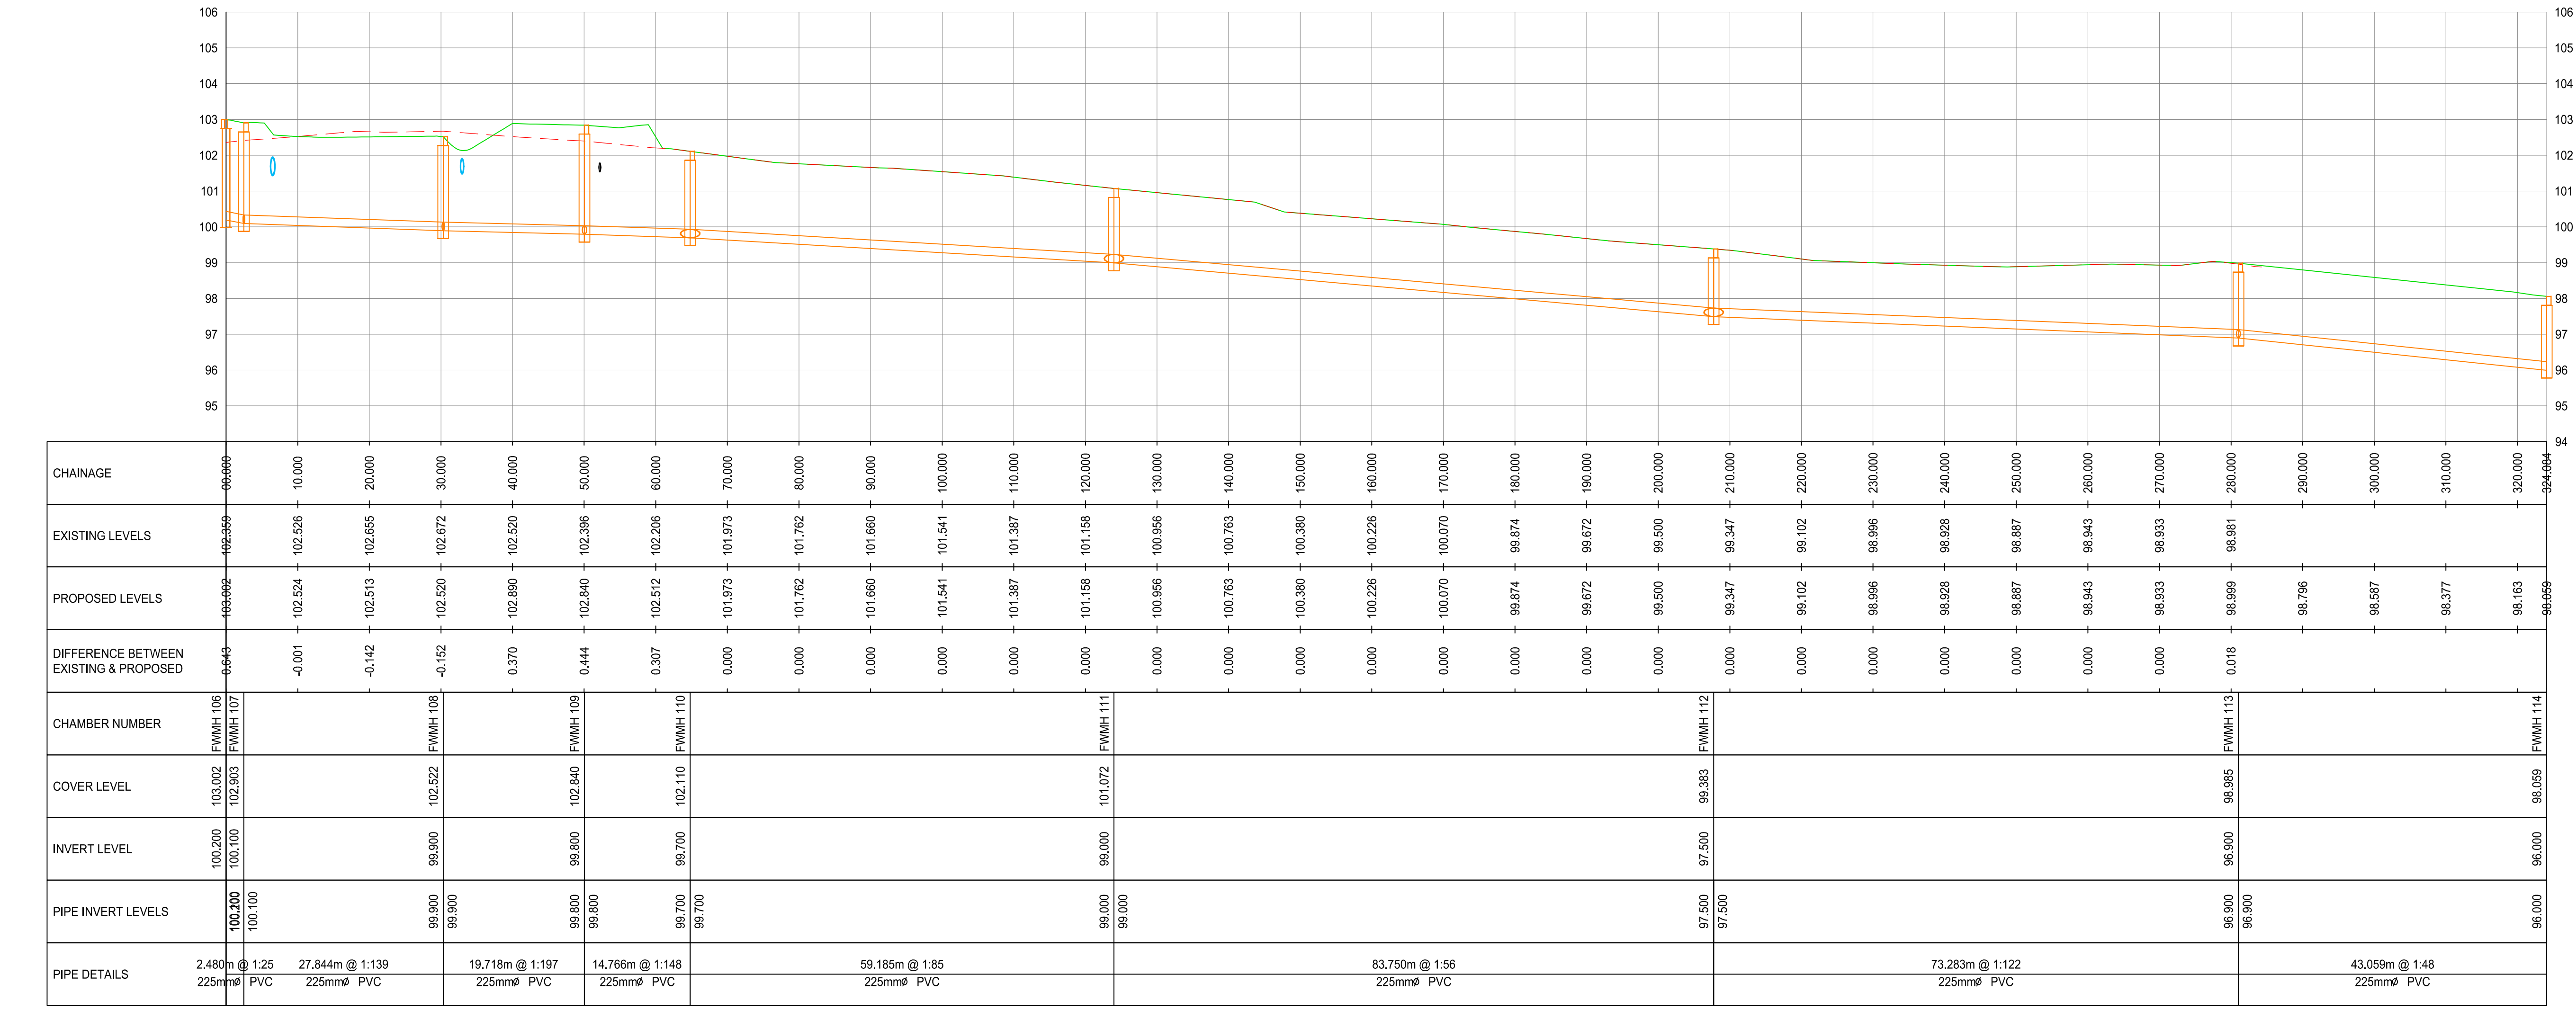

FW 28
SCALE: H 1:500,V 1:100, DATUM: 94.000

- GENERAL NOTES
- DO NOT SCALE THIS DRAWING. WORK ONLY TO FIGURED DIMENSIONS.
 - FOR ALL RELEVANT NOTES, REFER TO STRUCTURAL AND CIVIL ENGINEERING PERFORMANCE SPECIFICATION.
 - ANY DISCREPANCIES ARE TO BE REPORTED TO PINNACLE CONSULTING ENGINEERS IMMEDIATELY.
 - THIS DRAWING IS TO BE READ IN CONJUNCTION WITH ALL OTHER RELEVANT ENGINEERS, ARCHITECTS AND SUB-CONTRACTORS DRAWINGS AND DETAILS.
 - THIS DRAWING IS TO BE PRINTED IN COLOUR.
 - THIS DRAWING IS NOT TO BE USED FOR CONSTRUCTION PURPOSES UNLESS EXPRESSLY STATED.
 - EXISTING SITE AND LEVEL INFORMATION TAKEN FROM LAND SURVEYS TOPOGRAPHICAL SURVEY DRAWING D1728/220 DATED 04/10/06.
 - THIS DRAWING HAS BEEN PREPARED USING THE PROPOSED SITE LAYOUT FROM DAVEY + SMITH ARCHITECTS DRAWING IP00 DATED 16/08/24.

LEGEND
DESIGN SURFACE
NGL

P01	ISSUED FOR PLANNING	F/JVR	JB	02/09/24
REV	DESCRIPTION	BY	CHK	DATE
CLIENT	CAPAMI LTD			

PROJECT
OLDCOURT LRD
-
-

DRAWING TITLE
FOUL WATER
LONG SECTIONS
SHEET 6 OF 7

PINNACLE
CONSULTING ENGINEERS

GRIVENOR COURT,
67A PATRICK STREET,
DUBLIN 4, DUBLIN
COUNTY DUBLIN
IRELAND
TELEPHONE: +353 1231 1041
FAX: +353 1231 1042
WWW.PINNACLE-CE.COM

DRAWING STATUS				
PLANNING				
SCALE @ A0	DATE	DRAWN BY	CHECKED	APPROVED
1:500	30/07/2024	F/JVR	JB	SOR
DWG NO	REV	REV		
P211102-PIN-XX-XX-DR-C-00415-S2	P01			

COPYRIGHT PINNACLE