


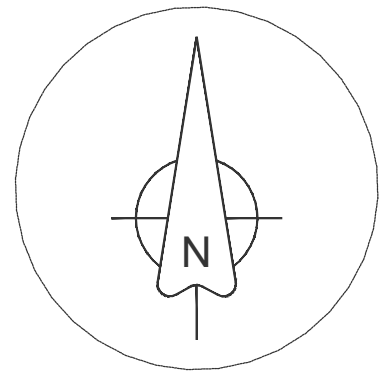


Bohernabreena Pitch and Putt Club

St. Anne's GAA Club

Clubhouse

GREENA ROAD

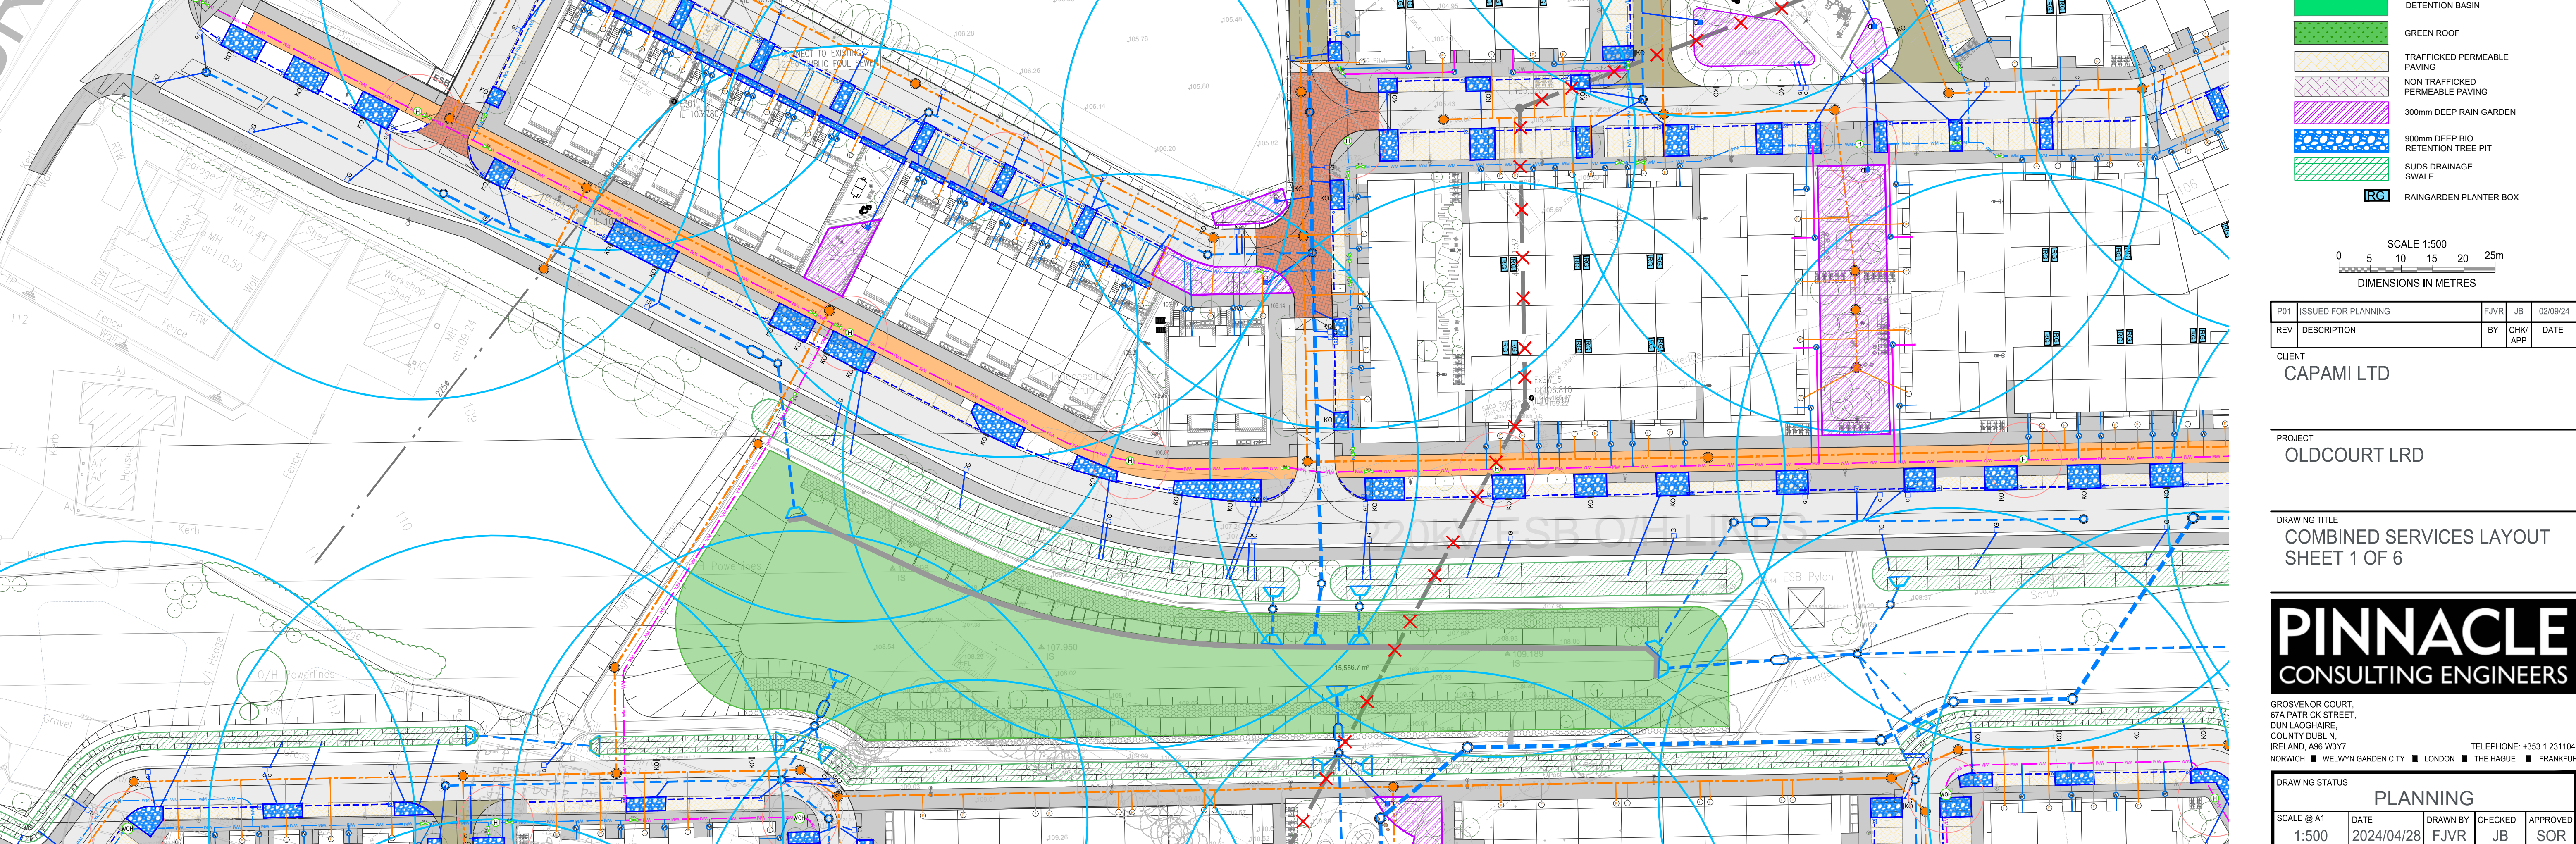

GENERAL NOTES

- DO NOT SCALE THIS DRAWING. WORK ONLY TO FIGURED DIMENSIONS.
- FOR ALL RELEVANT NOTES, REFER TO STRUCTURAL AND CIVIL ENGINEERING PERFORMANCE SPECIFICATION.
- ANY DISCREPANCIES ARE TO BE REPORTED TO PINNACLE CONSULTING ENGINEERS IMMEDIATELY.
- THIS DRAWING IS TO BE READ IN CONJUNCTION WITH ALL OTHER RELEVANT ENGINEERS, ARCHITECTS AND SUB-CONTRACTORS DRAWINGS AND DETAILS.
- THIS DRAWING IS TO BE PRINTED IN COLOUR.
- THIS DRAWING IS NOT TO BE USED FOR CONSTRUCTION PURPOSES UNLESS EXPRESSLY STATED.
- EXISTING SITE AND LEVEL INFORMATION TAKEN FROM LAND SURVEYS TOPOGRAPHICAL SURVEY DRAWING D1728F2D DATED 04/10/06.
- THIS DRAWING HAS BEEN PREPARED USING THE PROPOSED SITE LAYOUT FROM DAVEY + SMITH ARCHITECTS DRAWING IP00 DATED 16/08/24.

LEGEND

- PROPOSED PRIVATE FOUL SEWER
- EXISTING FOUL WATER SEWER
- PROPOSED PRIVATE FOUL SEWER RISING MAIN
- EXISTING BULK WATERMAIN
- WM
- EXISTING WATERMAIN
- PROPOSED 150mm HDPE, PE100, SDR17 WATERMAIN
- WM
- PROPOSED 100mm HDPE, PE100, SDR17 WATERMAIN
- BOUNDARY BOX AND 25mm OD PE80 SERVICE CONNECTION AS PER IRISH WATER STANDARD STD-W-03
- BOUNDARY BOX AND 32mm OD PE80 SERVICE CONNECTION AS PER IRISH WATER STANDARD STD-W-03
- BOUNDARY BOX AND 65mm OD PE80 SERVICE CONNECTION AS PER IRISH WATER STANDARD STD-W-03
- RETAINING WALL
- PROPOSED SURFACE WATER SEWER
- EXISTING SURFACE WATER SEWER
- SURFACE WATER SEWER TO BE ABANDONED
- 150mm Ø uPVC SURFACE WATER PIPE
- SURFACE WATER FIN DRAIN
- SURFACE WATER LAND DRAIN
- DRAINAGE CHANNEL
- ROAD GULLY
- RAINWATER DOWNPIPE
- SW INSPECTION CHAMBER WITH SILT TRAP
- RAIN GARDEN GULLY OVERFLOW
- DETENTION BASIN
- GREEN ROOF
- TRAFFICKED PERMEABLE PAVING
- NON TRAFFICKED PERMEABLE PAVING
- 300mm DEEP RAIN GARDEN
- 900mm DEEP BIO RETENTION TREE PIT
- SUDS DRAINAGE SWALE
- RAINGARDEN PLANTER BOX

SCALE 1:500
0 5 10 15 20 25m
DIMENSIONS IN METRES

P01	ISSUED FOR PLANNING	FJVR	JB	02/09/24
REV	DESCRIPTION	BY	CHK/APP	DATE

CLIENT
CAPAMI LTD

PROJECT
OLDCOURT LRD

DRAWING TITLE
COMBINED SERVICES LAYOUT
SHEET 1 OF 6

PINNACLE
CONSULTING ENGINEERS

GROSVENOR COURT,
67A PATRICK STREET,
DUN LAOGHAIRE,
COUNTY DUBLIN,
IRELAND, A66 W3Y7
NORWICH ■ WELWYN GARDEN CITY ■ LONDON ■ THE HAGUE ■ FRANKFURT

TELEPHONE: +353 1 2311041

DRAWING STATUS				
PLANNING				
SCALE @ A1	DATE	DRAWN BY	CHECKED	APPROVED
1:500	2024/04/28	FJVR	JB	SOR
DRG NO.				REV.
P211102-PIN-XX-XX-DR-C-00501-S2				P01

COPYRIGHT PINNACLE