


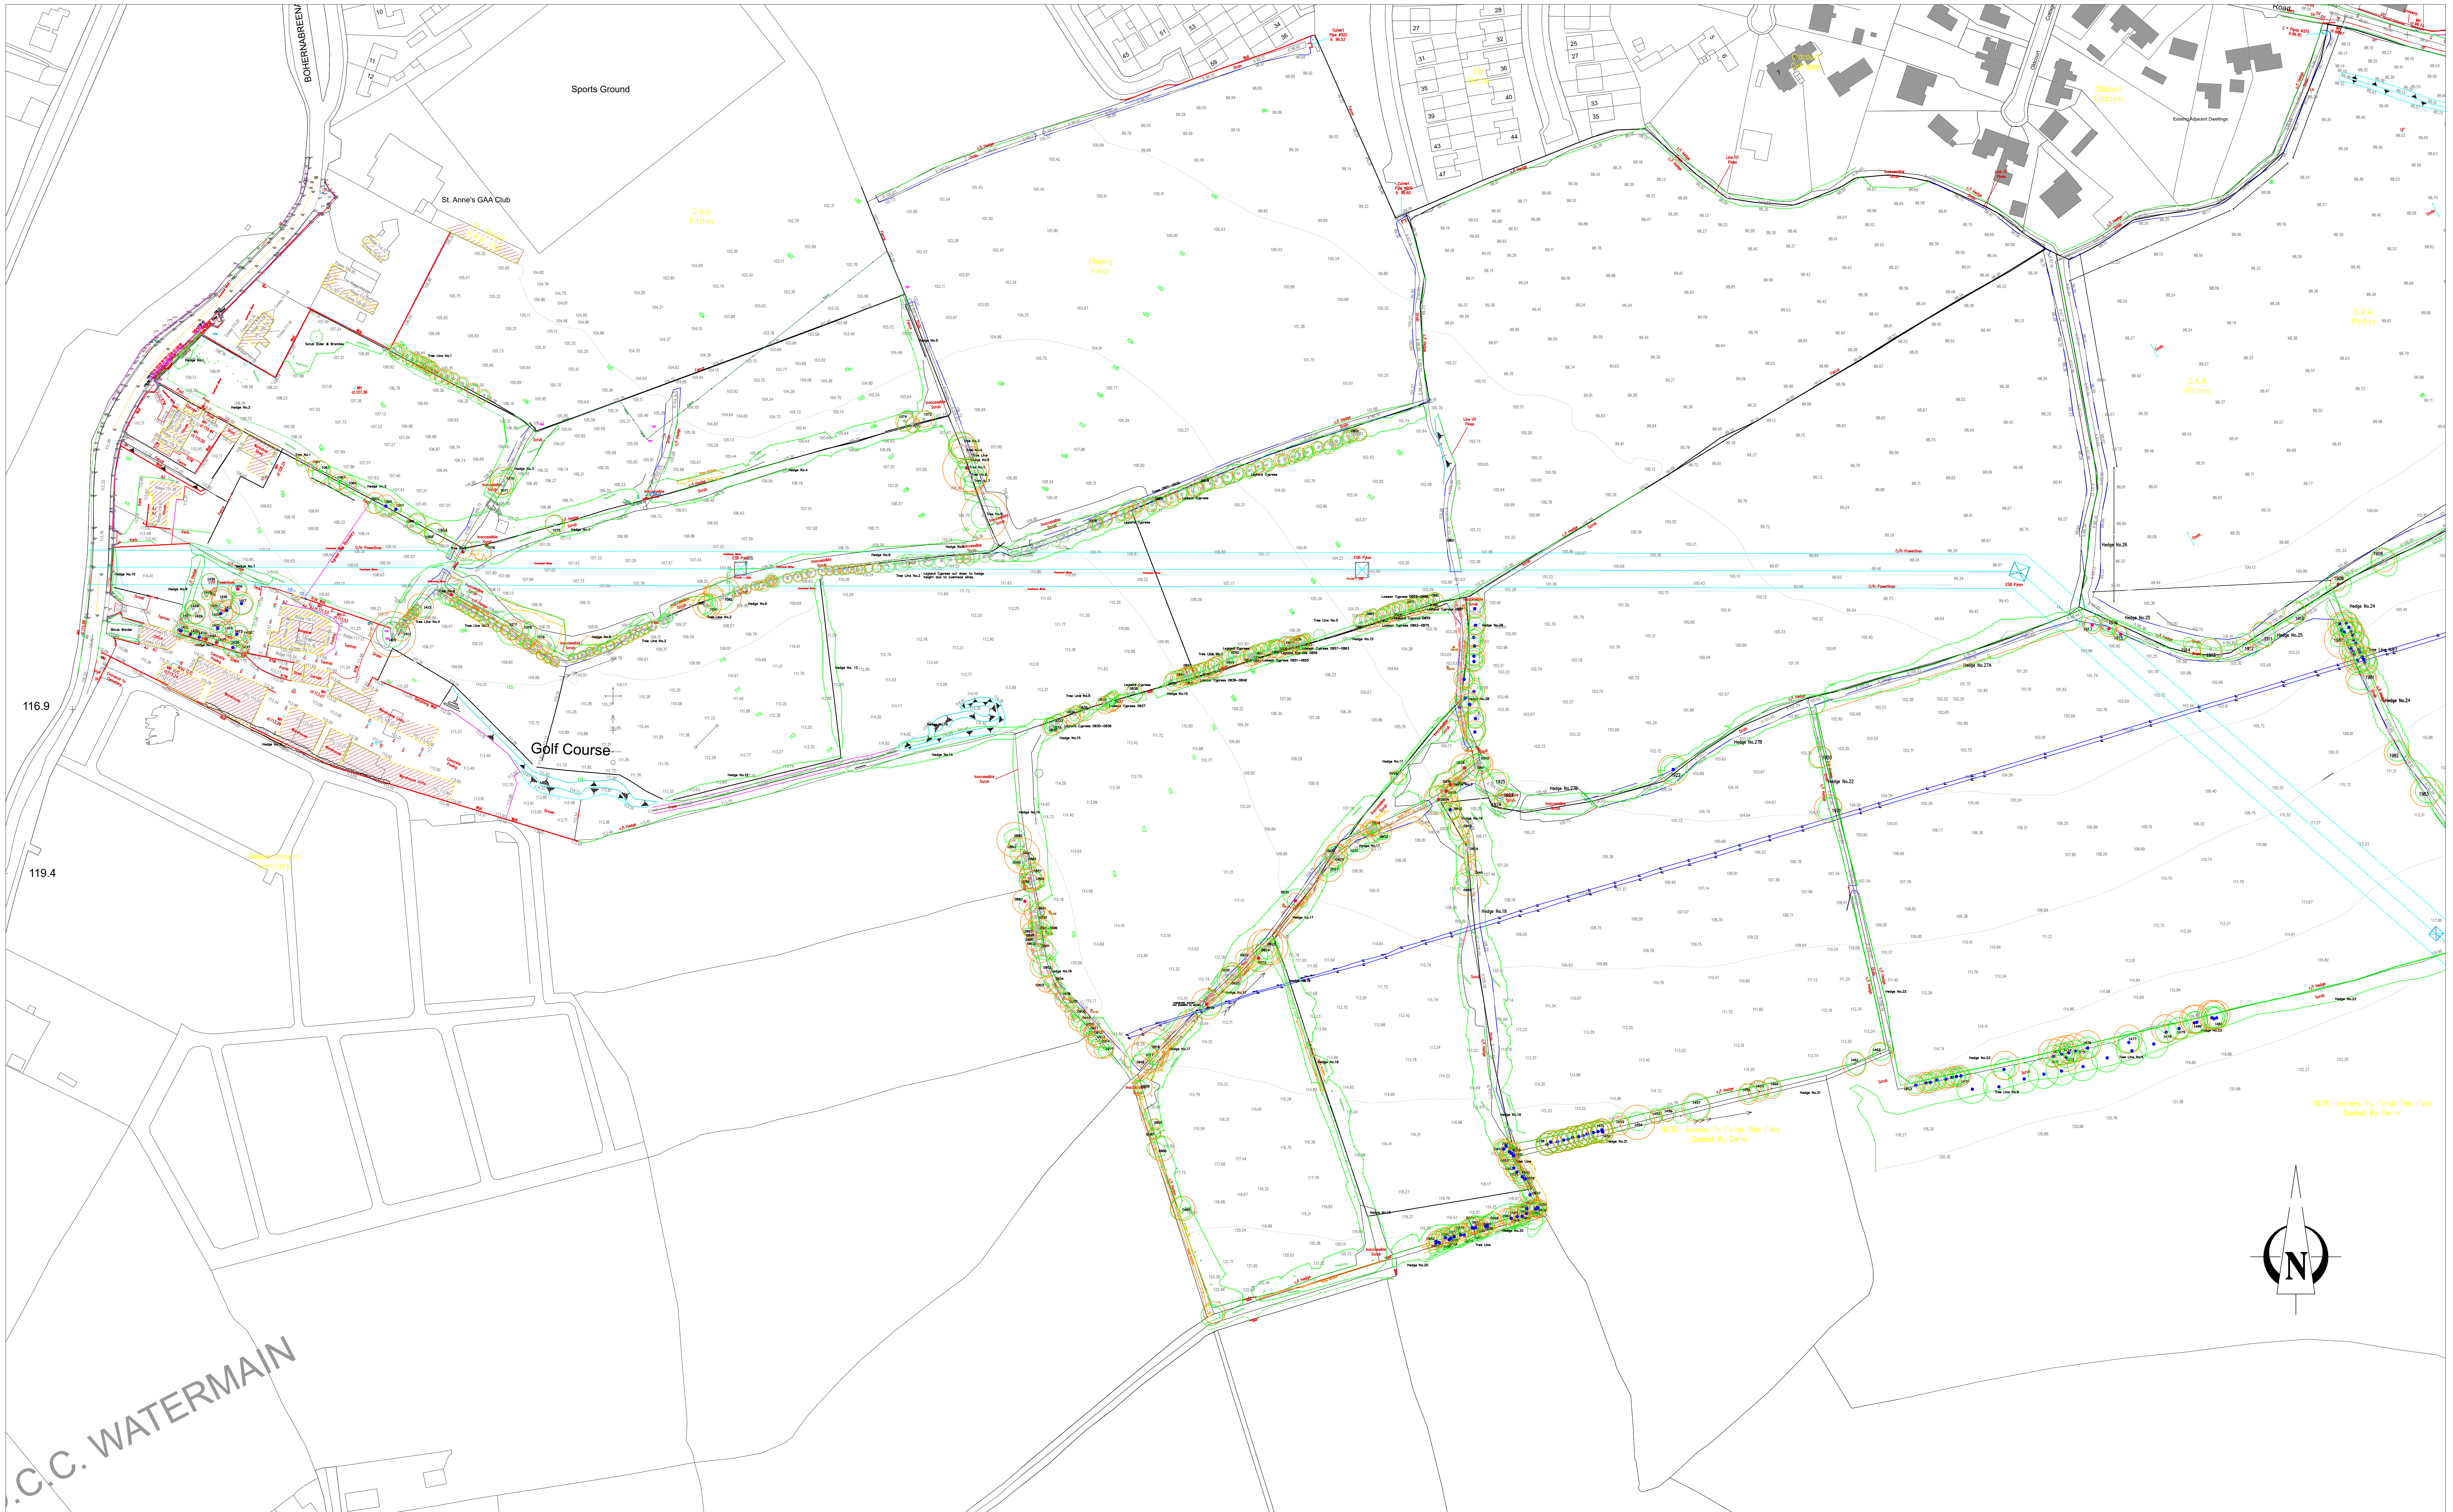

Notes:

Tree Constraints/Root zones
For trees being retained, all construction works need to be planned to occur outside this area

Tag Number

Category grade

Actual Crown Spread

BS5837: 2012 - Category Retention Rating

Category U Trees-
Trees in such a condition that any existing value would be lost within 10 years or being recommended for removal sound arboricultural practice.

Category A Trees
Trees of High quality/value with a min. of 40 years life expectancy.

Category B Trees
Trees of moderate quality/value with a min. of 20 years life expectancy.

Category C Trees
Trees of low quality/value with a min. of 10 years life expectancy.

Sub Categories

1- Mainly Arboricultural values
2 - Mainly Landscape values
3 - Mainly cultural and conservation values.

Note:
Trees Plotted by ourselves need to be checked by a land survey company.

ARBORIST ASSOCIATES LTD.
94 BALLYBAWN COTTAGES, ENNISKERRY, CO. WICKLOW
TEL: 01-2742011 / 087-2629589

TITLE: Tree Constraints Plan

Site: Oldcourt LRD Lands, Tallaght, Dublin 24.

DATE:

Dwg No. OCLR001
Overall Site Area

 Scale 1:1000 @ A0