



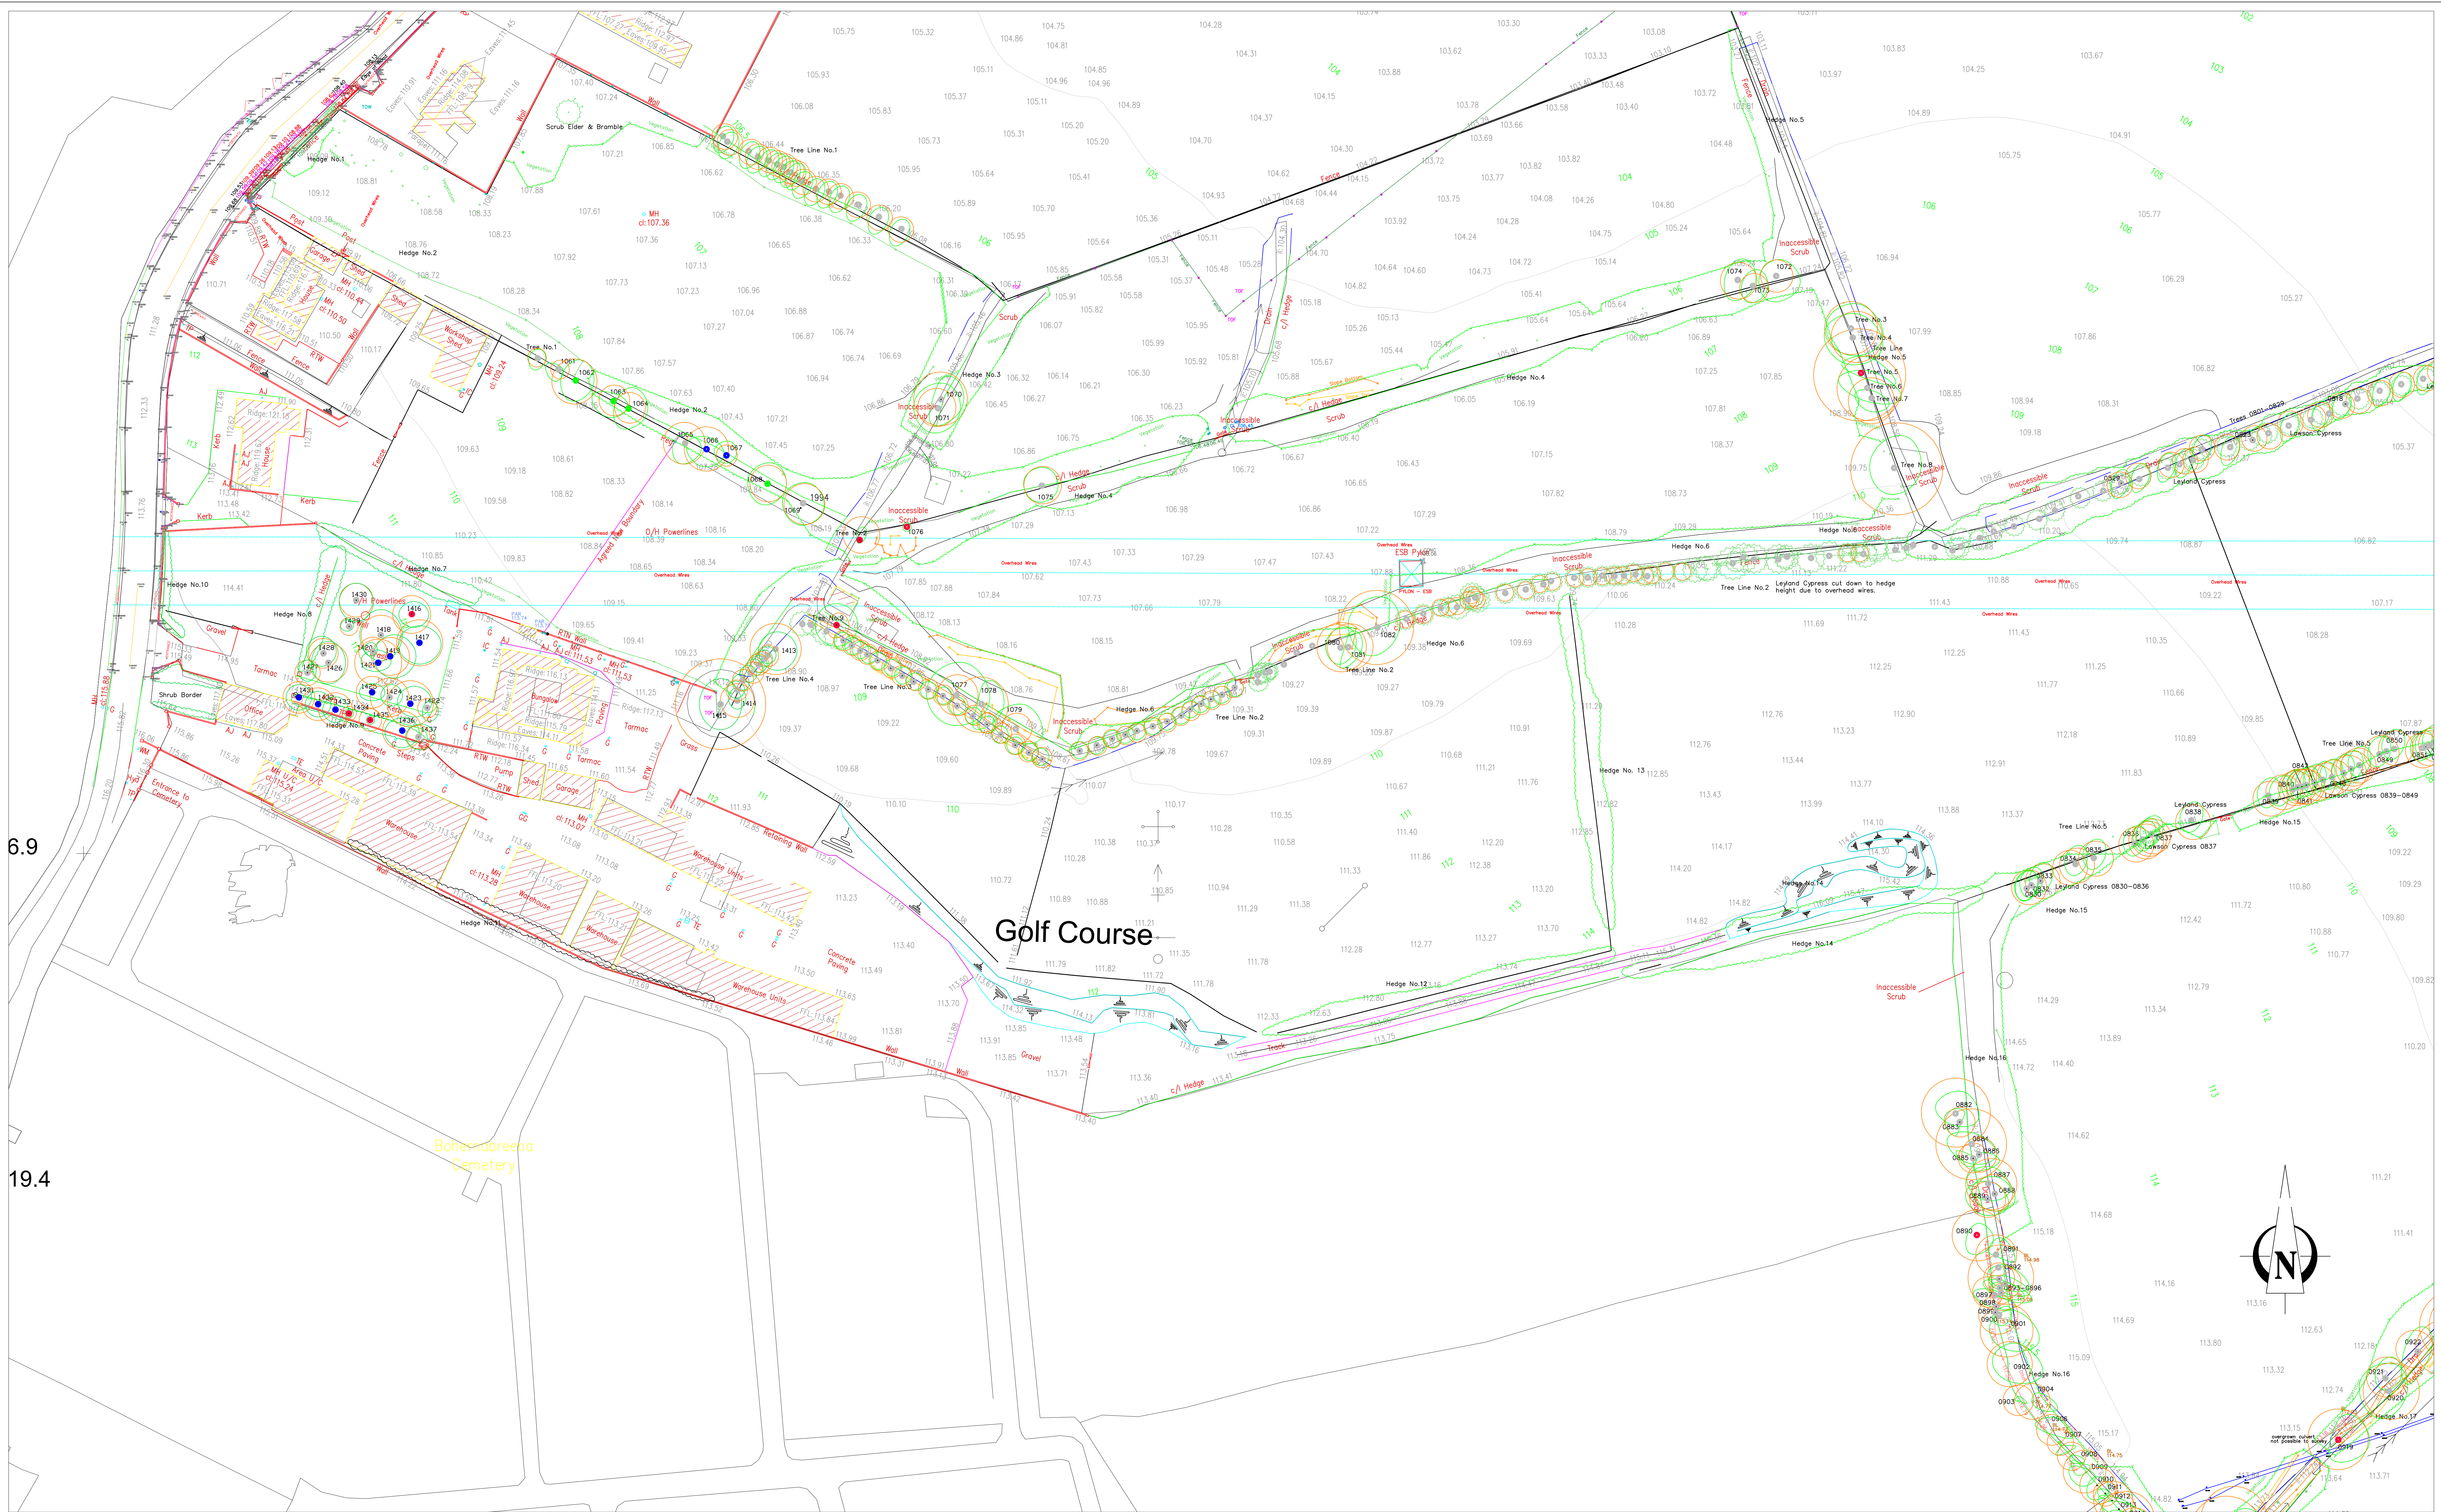

Notes:

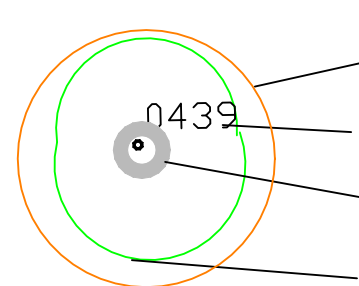

Tree Constraints/Root zones
For trees being retained, all
construction works need to be
planned to occur outside this area
Tag Number
Category grade
Actual Crown Spread

BS5837: 2012 - Category Retention Rating

Category U Trees
Trees in such a condition that any existing value would be lost within 10 years or being recommended for removal sound arboricultural practice

Category A Trees
Trees of high quality/value with a min. of 40 years life expectancy.

Category B Trees
Trees of moderate quality/value with a min. of 20 years life expectancy.

Category C Trees
Trees of low quality/value with a min. of 10 years life expectancy.
Sub Categories
1- Mainly Arboricultural values
2 - Mainly Landscape values
3 - Mainly cultural and conservation values.

Note:
Trees Plotted by ourselves need to be checked by a land survey company.

ARBORIST ASSOCIATES LTD.

94 BALLYBAWN COTTAGES, ENNISKERRY, CO. WICKLOW
TEL: 01-2742011 / 087-2629589

TITLE: Tree Constraints Plan

Site: Oldcourt LRD Lands, Tallaght, Dublin 24.

DATE:

Dwg No. OCLRD001

Part 1

Scale 1:500 @ A0