


Context Plan @ nts

Legend

- Boundary Type 01 - Between Rear Gardens Public Realm ***
2m high blockwork wall with block piers rendered on public face
- Boundary type 02 - Rear Gardens Side Fence ***
1.8m high timber fence with concrete posts
- Boundary Type 03 - Rear Gardens***
Concrete infill panel with concrete post
- Boundary type 04 - Front gardens***
1.2m high estate railing with planting
- Boundary type 05 - Front Gardens Duplex***
1.2m high Mild steel vertical railing on retaining wall where indicated
- Boundary type 06 - Communal Gardens Fencing***
1.8 m high steel vertical bar railing and gate
- Boundary type 07 - Temporary Development Fencing**
1.2m high post and rail timber fence
- Boundary type 08 - Play areas**
1.2m high timber spindle fence
- Boundary type 09 - Rear garden gate***
1.8m high timber panel access gate
- Boundary type 10 - Boundary with GAA and other ownership lands**
2m high steel vertical bar railing; Powder coated black

* Dash line indicates boundaries on a retaining element

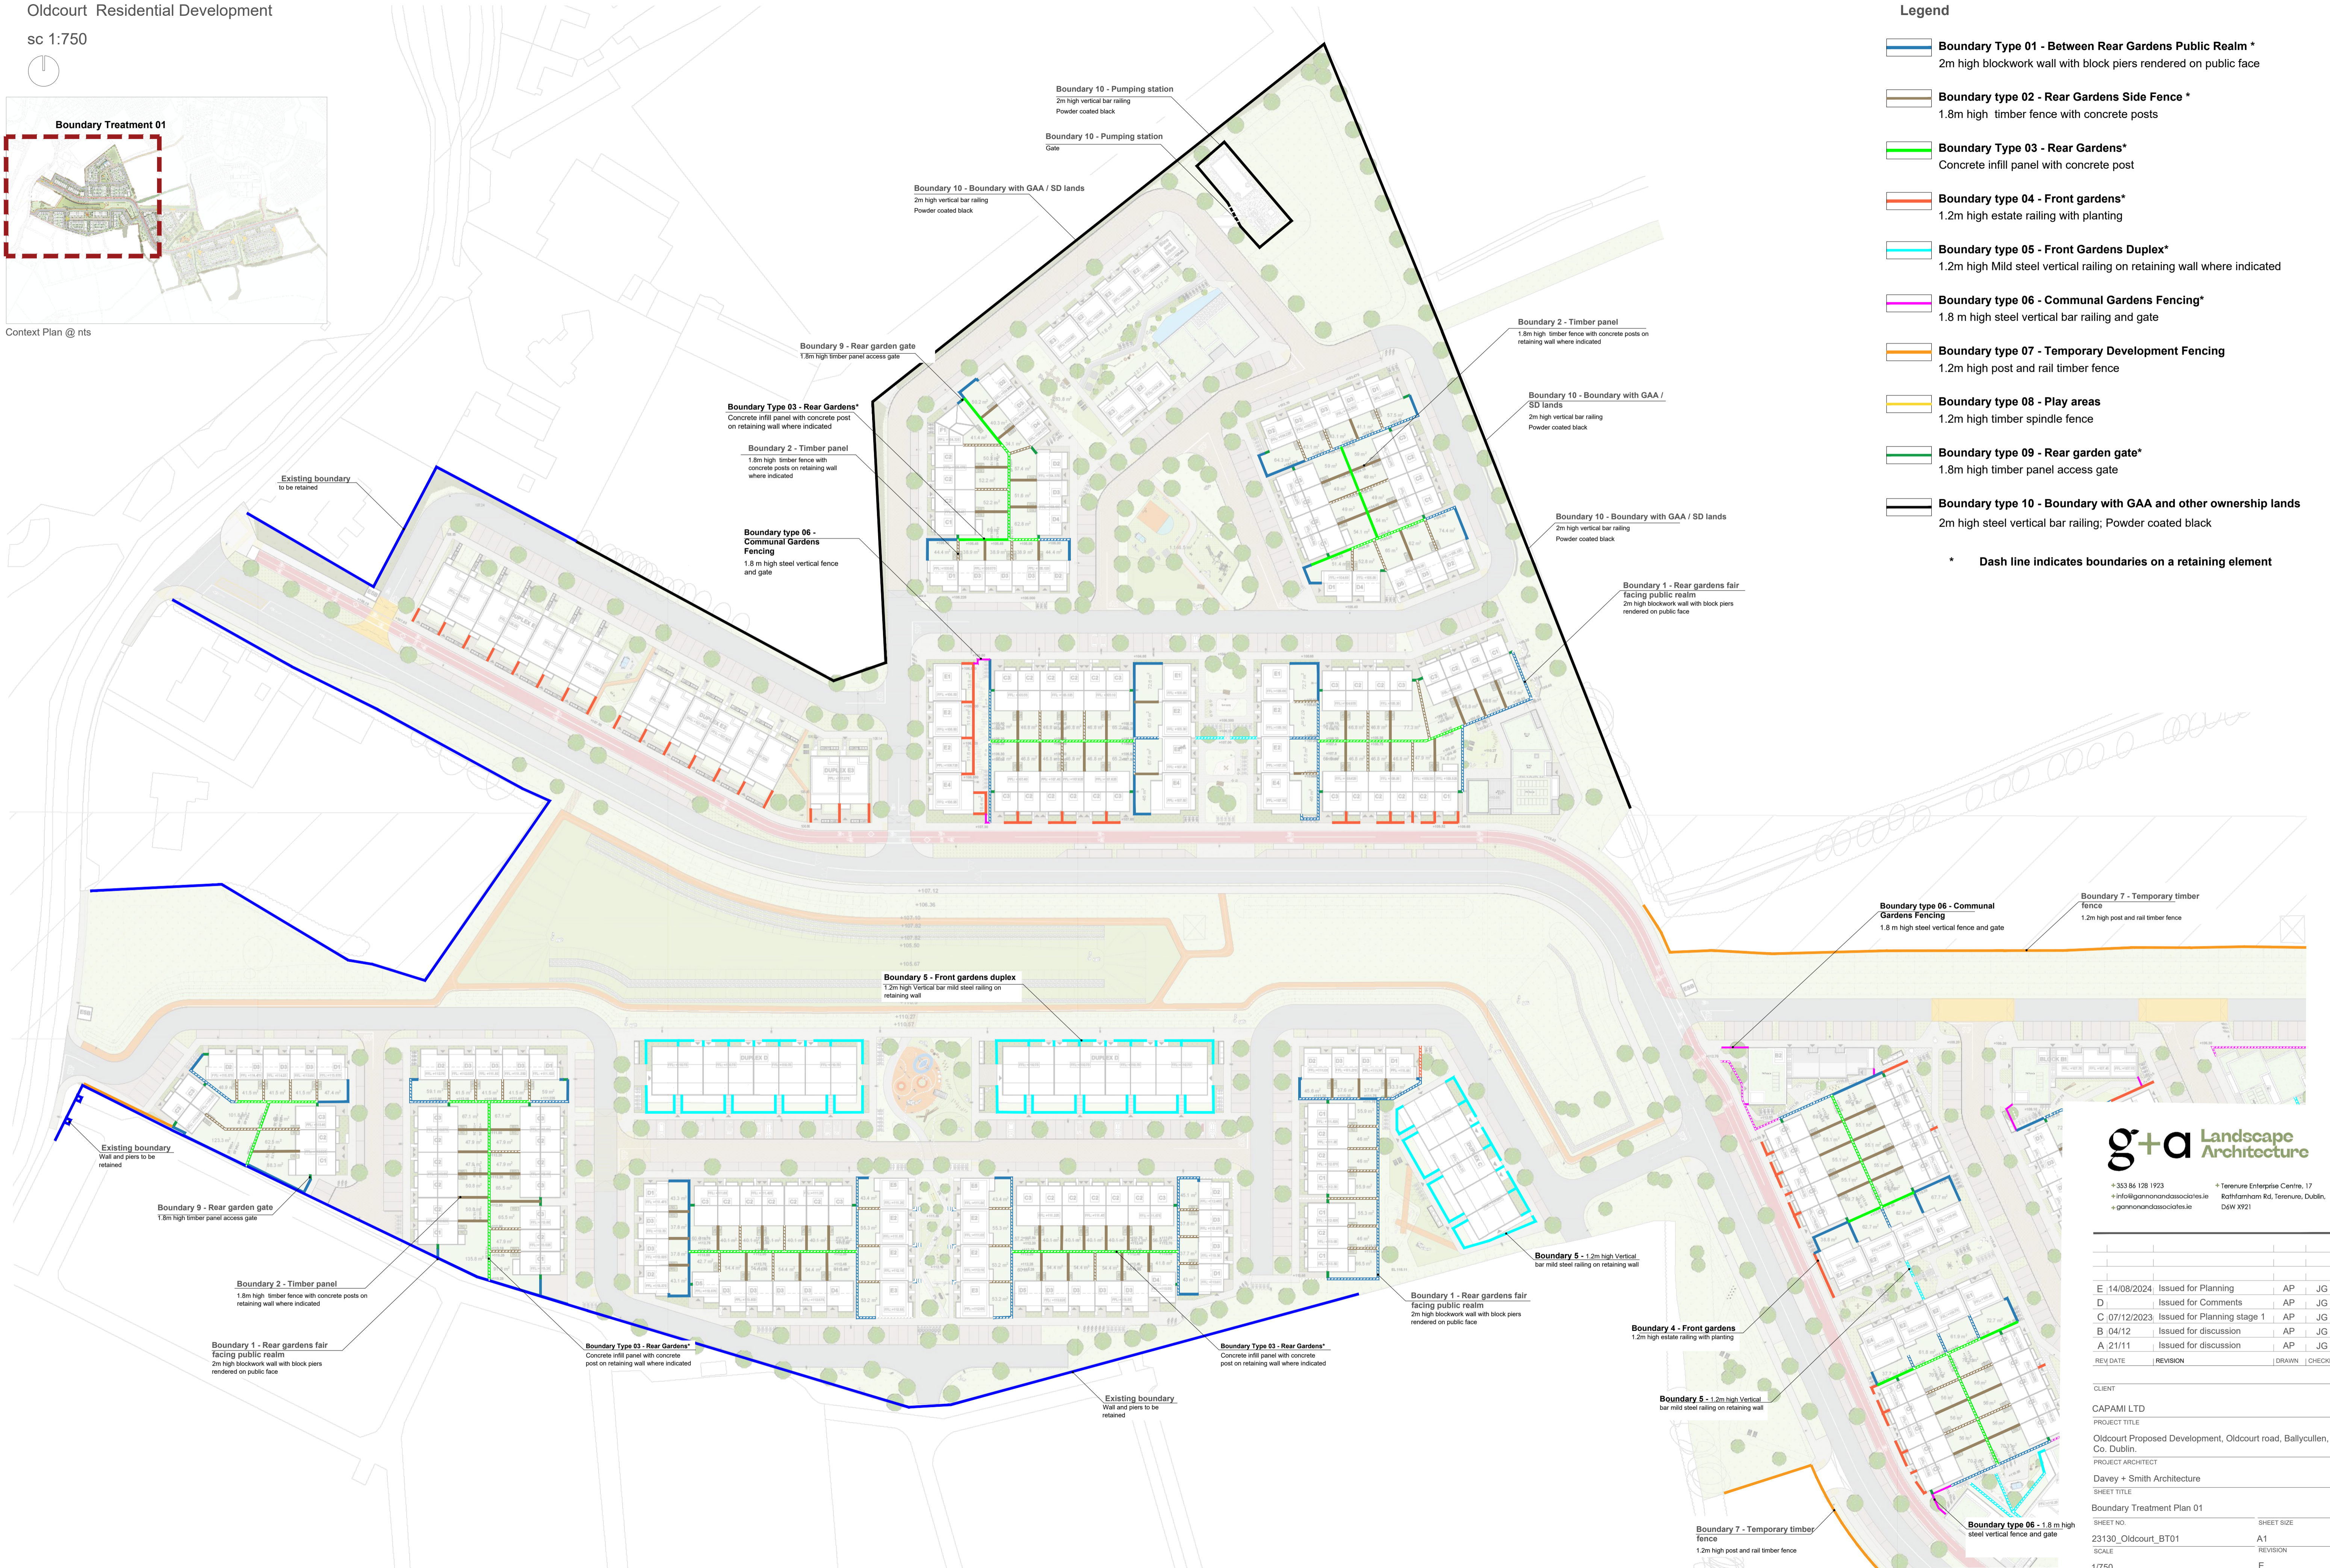

g+a Landscape Architecture
 +353 84 128 1923 +Terenure Enterprise Centre, 17
 +info@gannanandassociates.ie Rathfarnham Rd, Terenure, Dublin,
 +gannanandassociates.ie D6W X921

REV DATE	REVISION	DRAWN	CHECKED
E 14/08/2024	Issued for Planning	AP	JG
D	Issued for Comments	AP	JG
C 07/12/2023	Issued for Planning stage 1	AP	JG
B 04/12	Issued for discussion	AP	JG
A 21/11	Issued for discussion	AP	JG

CLIENT	
CAPAMI LTD	
PROJECT TITLE	
Oldcourt Proposed Development, Oldcourt road, Ballycullen, Co. Dublin.	
PROJECT ARCHITECT	
Davey + Smith Architecture	
SHEET TITLE	
Boundary Treatment Plan 01	
SHEET NO:	SHEET SIZE
23130_Oldcourt_BT01	A1
SCALE	REVISION
1/750	E
STAGE	DATE
Planning Application	August 2024